


10 20 30 40 50 100

THIS BAR REPRESENTS 100mm ON ORIGINAL
 Curtin Architects accepts no responsibility for
 dimensions scaled off drawing. Check all copies and
 electronic drawings of any type for accuracy in scaling.

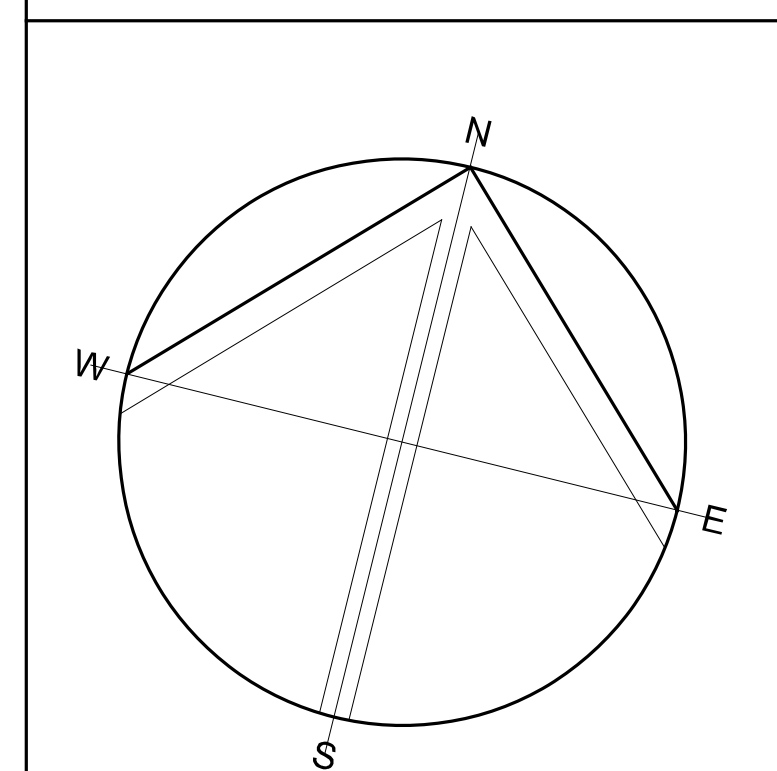

Issue	Amendment Description	Date
AMENDMENTS		

1. Figure dimensions to be taken in preference to scaling.
 2. Refer to check all dimensions on site where relevant and notify of any discrepancies.
 3. All dimensions to give in millimetres except levels and drawings to scale 1:500 and smaller which are in metres.
 © INTELLECTUAL PROPERTY
 CURTIN ARCHITECTS PTY LTD. (C.A.'s) UNDER OTHER RIGHTS RESERVED. ALL RIGHTS RESERVED. THIS DOCUMENT IS THE PROPERTY OF CURTIN ARCHITECTS PTY LTD. AND IS NOT TO BE REPRODUCED OR TRANSMITTED IN ANY FORM OR BY ANY MEANS, ELECTRONIC OR MECHANICAL, INCLUDING PHOTOCOPYING, RECORDING, OR BY ANY INFORMATION STORAGE AND RETRIEVAL SYSTEM, WITHOUT THE WRITTEN PERMISSION OF CURTIN ARCHITECTS PTY LTD. ANY USE OF THIS DOCUMENT FOR ANY OTHER PROJECT OR FOR ANY OTHER PURPOSE IS STRICTLY PROHIBITED.

CLIENT



WAGGA RSL CLUB



CURTIN ARCHITECTS
 PTY. LIMITED ABN 43 052 102 744
 Level 2, 52 Ashcham Street, ST LEONARDS NSW 2065
 mail@curtinarchitects.com.au Phone: (02) 9437 1111

PROJECT:
CONVERSION OF THE COMMERCIAL CLUB TO OFFICE ACCOMMODATION FOR RSM PARTNERS AUSTRALIA

DRAWING TITLE:
SITE PLAN

DRAWN BY: SCALE: **1:200 @ B1**

PROJECT No: **6710** DATE STARTED:
 DRAWING No: **DA01** ISSUE: **A**

PLOT DATE: \$DATES PLOT TIME: \$TIMES