


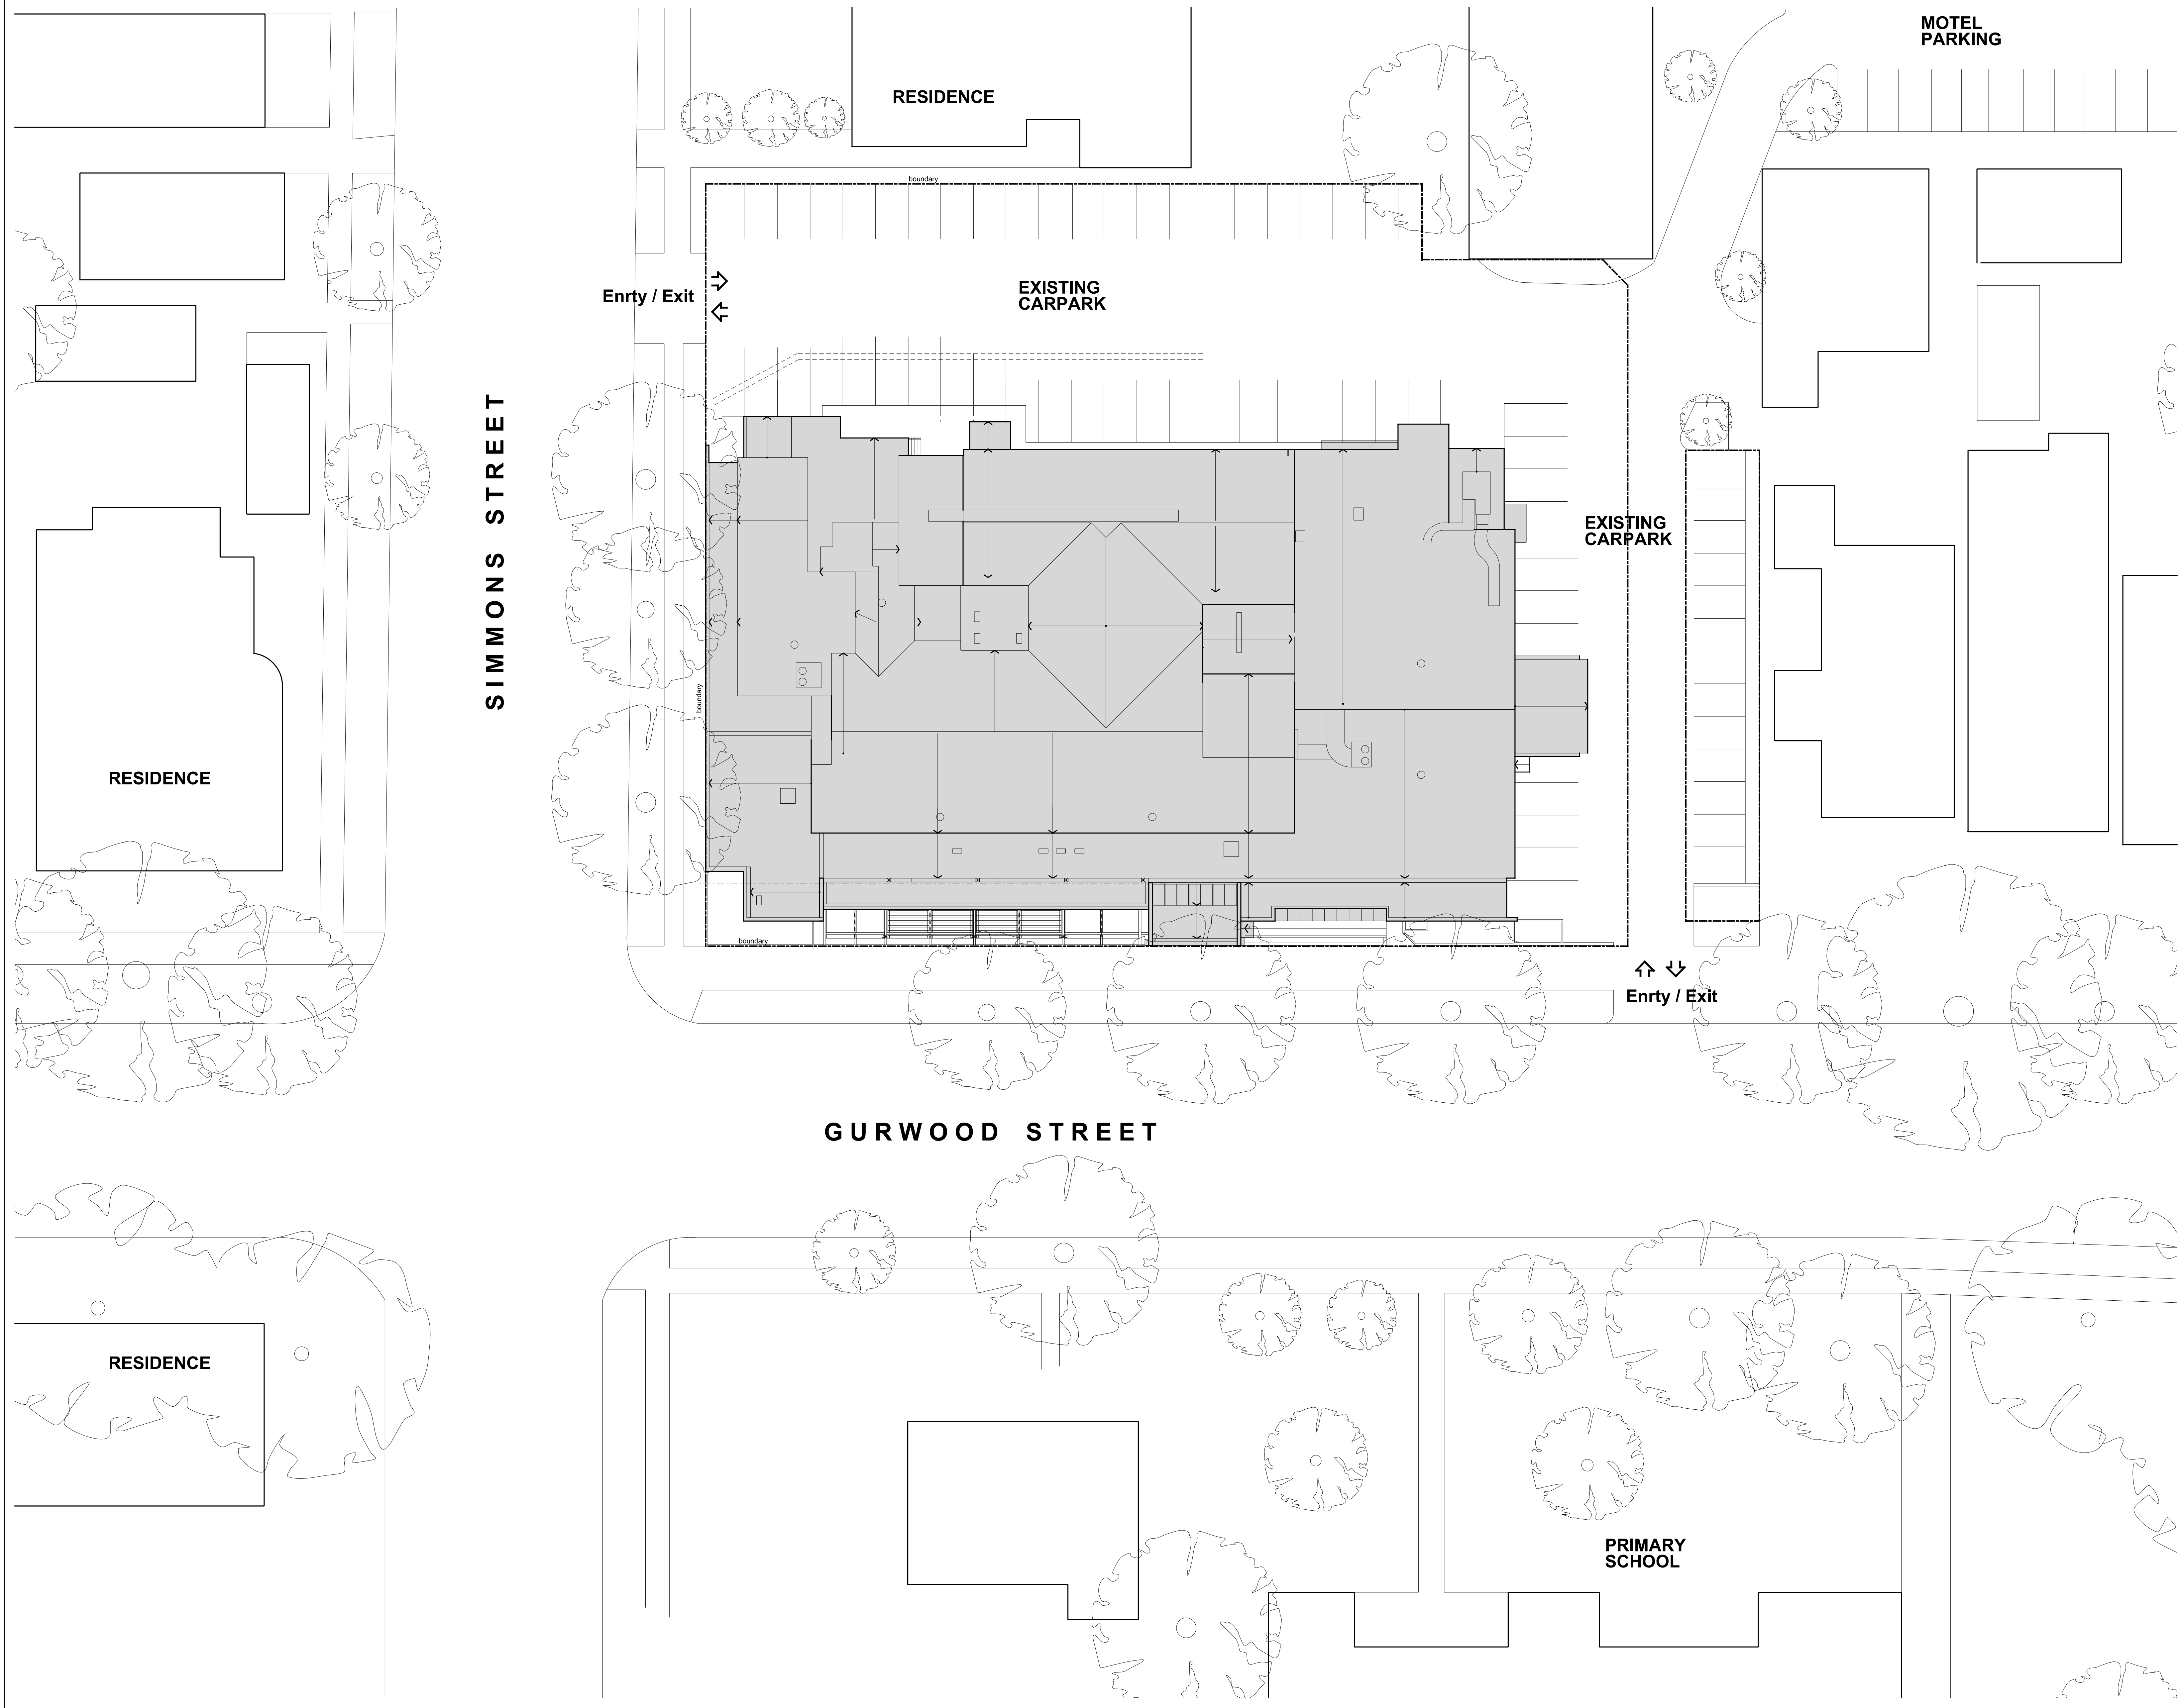

1020

10

20

30

40

50

100

THIS BAR REPRESENTS 100mm ON ORIGINAL

Curtin Architects accepts no responsibility for dimensions scaled off drawing. Check all copies and electronic drawings of any type for accuracy in scaling.

N

W

E

S

Issue

Amendment Description

Date

AMENDMENTS

1. Figure dimensions to be taken in preference to scaling.

2. Refer to check all dimensions in site where relevant and notify of any discrepancies.

3. All dimensions are given in millimetres except levels and drawings to scale 1:500 and smaller which are in metres.

© INTELLECTUAL PROPERTY

CURTIN ARCHITECTS PTY LTD (C.A.) UNDER CITY-OWNED ACCESS TO INFORMATION ACT, ALL RIGHTS RESERVED. NO PART OF THIS DOCUMENT MAY BE REPRODUCED OR TRANSMITTED IN ANY FORM OR BY ANY MEANS, ELECTRONIC OR MECHANICAL, INCLUDING PHOTOCOPYING, RECORDING, OR BY ANY INFORMATION STORAGE AND RETRIEVAL SYSTEM, WITHOUT PERMISSION IN WRITING FROM CURTIN ARCHITECTS PTY LTD. ANY UNAUTHORIZED REPRODUCTION OR TRANSMISSION OF THIS DOCUMENT IS A BREACH OF THE COPYRIGHT ACT 1969 AND MAY BE PROSECUTED.

CLIENT

WAGGA RSL CLUB

CURTIN ARCHITECTS

PTY. LIMITED

ABN 43 052 102 744

Reg. No. 4307

Level 2, 52 Archibald Street ST LEONARDS NSW 2065

mail@curtinarchitects.com.au

Phone: (02) 9437 1111

PROJECT:

CONVERSION OF THE COMMERCIAL CLUB TO OFFICE ACCOMMODATION FOR RSM PARTNERS AUSTRALIA

DRAWING TITLE:

SITE PLAN

DRAWN BY:

SCALE:

1:200 @ B1

PROJECT No:

DATE STARTED:

6710

DRAWING No:

ISSUE:

DA01

A

PLOT DATE: \$DATES

PLOT TIME: \$TIMES

FILE NAME: \$FILES