


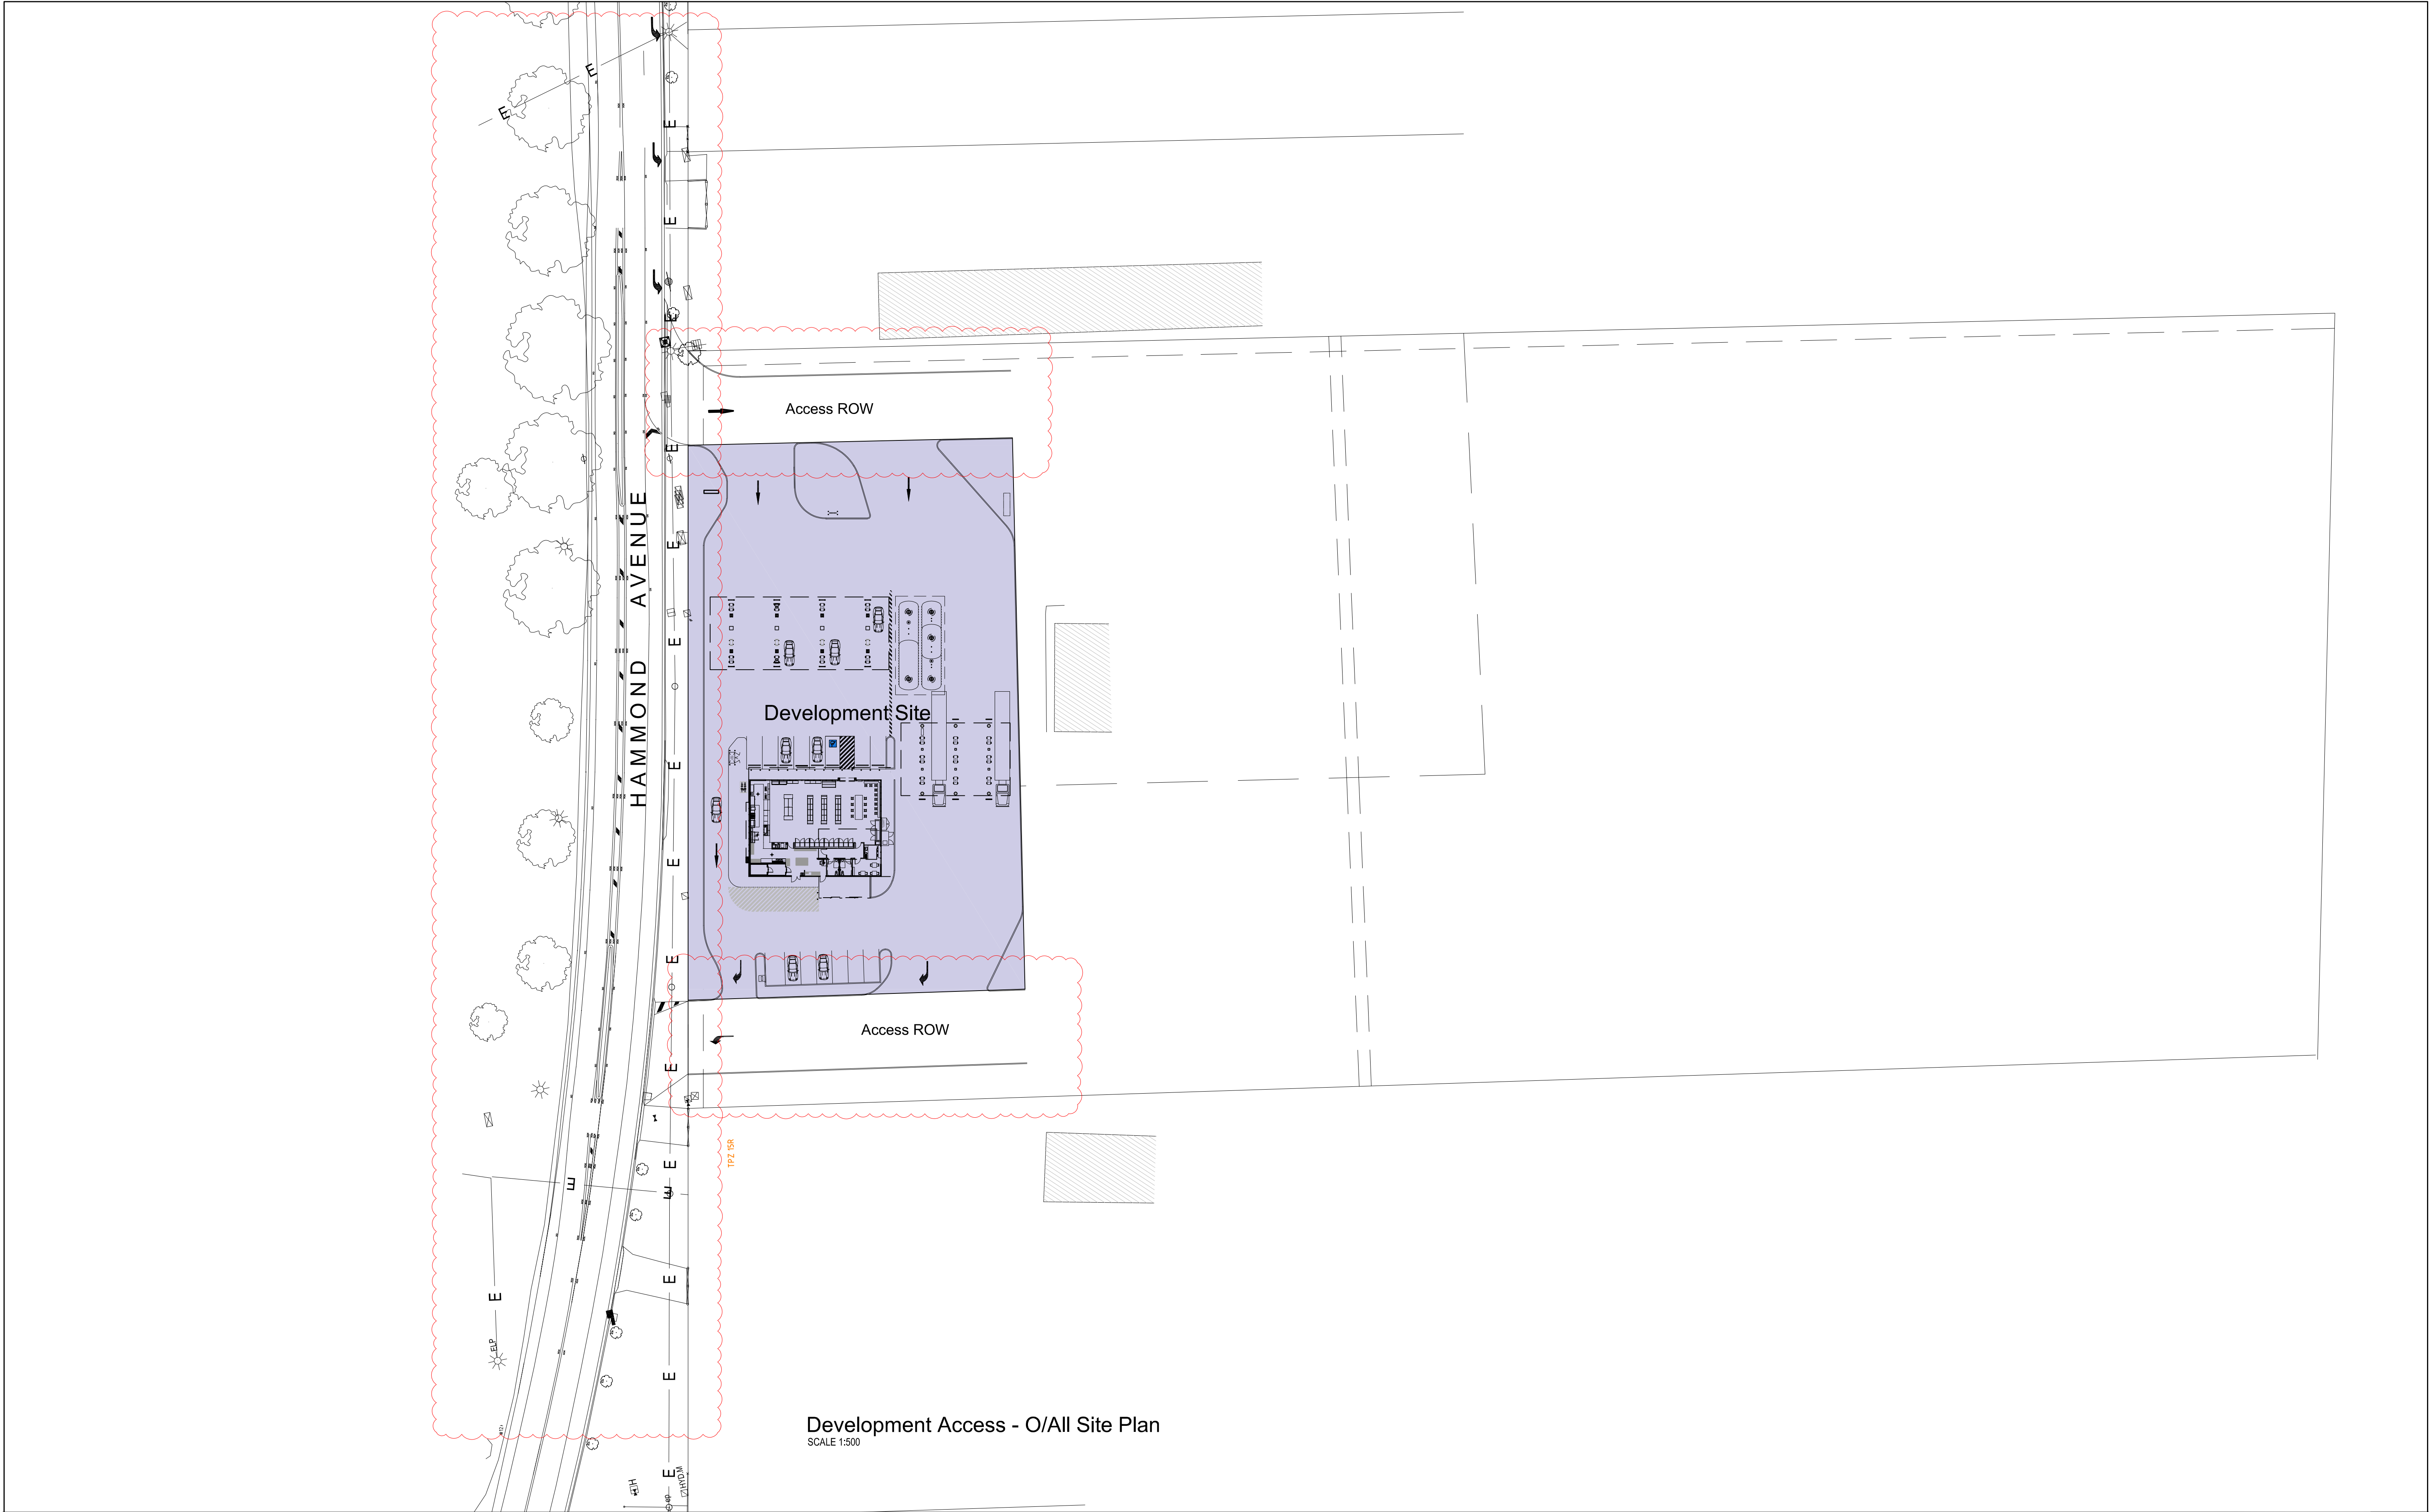

revision

No.	REVISION	DATE	APP
1	COUNCIL RFI	4-8-22	ml
2	WESTERN BOUNDARY MOVED 3.8M	29-9-22	ml
3	ROAD ACCESS - BOUNDARIES UPDATED	20-12-22	ml

planning
issue

ISSUE FOR APPROVAL

DO NOT SCALE THIS DRAWING.
USE WRITTEN DIMENSIONS ONLY.

PROJECT:	new liberty service station
CLIENT:	1L Mitchell Hwy Pty Ltd
ADDRESS:	lots 31 & 32 hammond ave, wagga wagga

CONTRACTORS USING THIS DRAWING MUST VERIFY ALL INFORMATION HEREIN BEFORE COMMENCING ANY WORKS OR PREPARING SHOP DRAWINGS AND THE USE OF THIS PLAN IS AN ACKNOWLEDGMENT THAT ALL NECESSARY CHECKS HAVE BEEN CARRIED OUT PRIOR ANY COMMENCEMENT OF WORKS. ALL EXISTING CONDITIONS INCLUDING BUT NOT LIMITED TO SITE DETAILS, LEVELS, EXISTING BUILDING STRUCTURES MUST BE CONFIRMED ON SITE FOR ACCURACY. THIS OFFICE MUST BE NOTIFIED IF ANY DISCREPANCIES ARE NOTED. THIS DRAWING IS TO BE USED ONLY FOR THE REASON FOR WHICH IT WAS ISSUED. THIS DRAWING REMAINS THE PROPERTY OF MCL BUILDING DESIGN. THIS DRAWING IS PROTECTED BY COPYRIGHT LAWS AND MUST NOT BE AMENDED WITHOUT OBTAINING WRITTEN CONSENT.

north

MEMBER

bdav

Building Designers
Association Victoria

DIAL 1100
BEFORE YOU DIG

details

DRAWING TITLE: access plan	
DRAWING No:	tp2
REVISION No:	3

DATE OF ISSUE: DEC 2022	
No. IN SET: 2 OF 5	
DRAWN: ml	DESIGN: ml
SCALE: as shown	ORIGINAL SHEET SIZE: A1
PROJECT NUMBER	314 22

MCL BUILDING DESIGN PTY. LTD

Address:

PO Box 2424
Ringwood North VIC 3134

Telephone:

03 - 884 59011

Email:

admin@mclbuildingdesign.com.au




MCL BUILDING DESIGN PTY LTD


Address: PO Box 2424
Ringwood North VIC 3134

Telephone: 03 - 884 59011


Email: admin@mclbuildingdesign.com.au

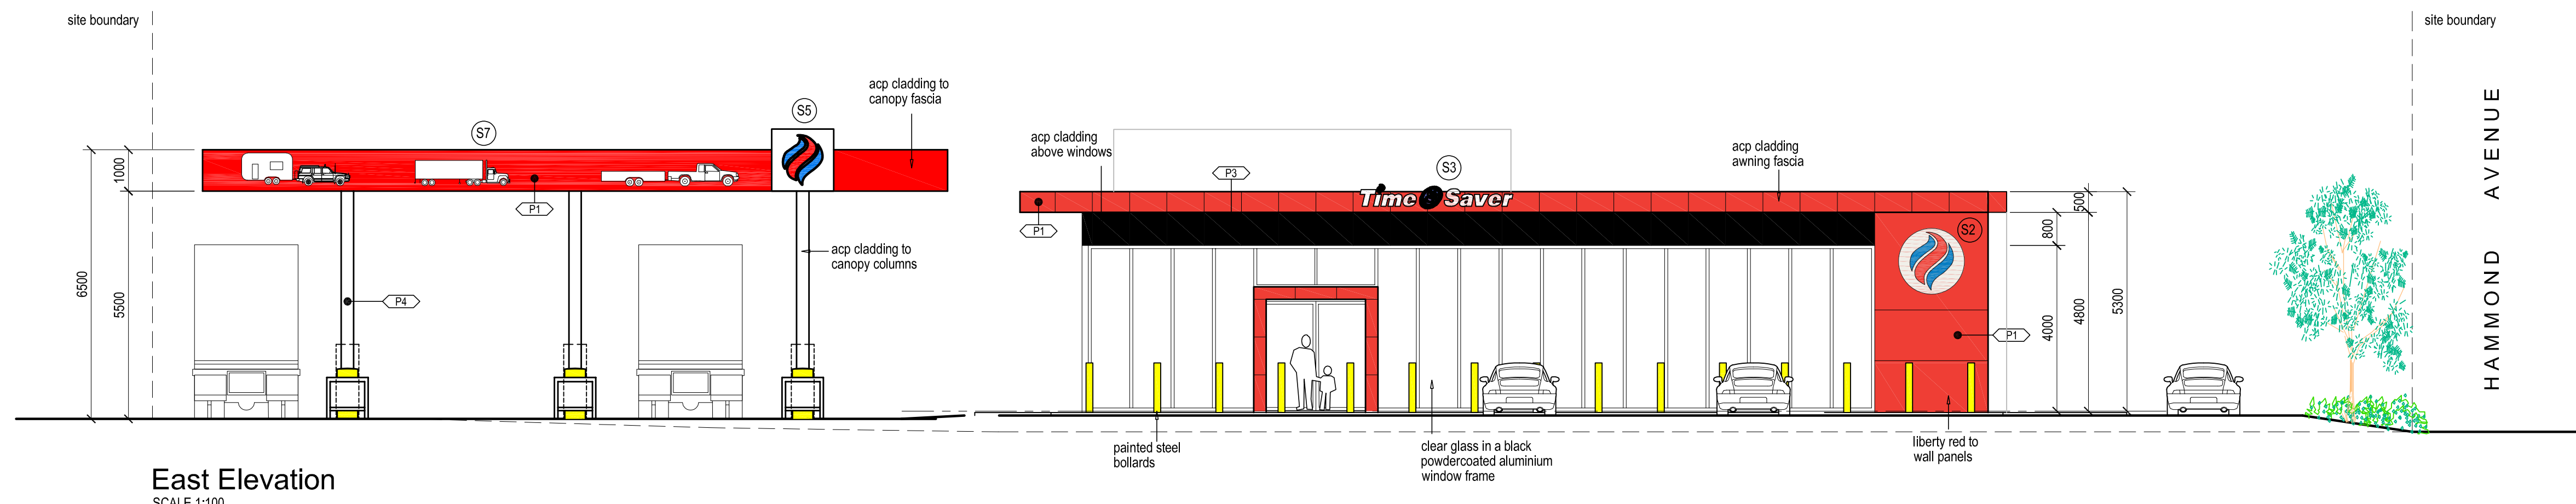


East Elevation
SCALE 1:100

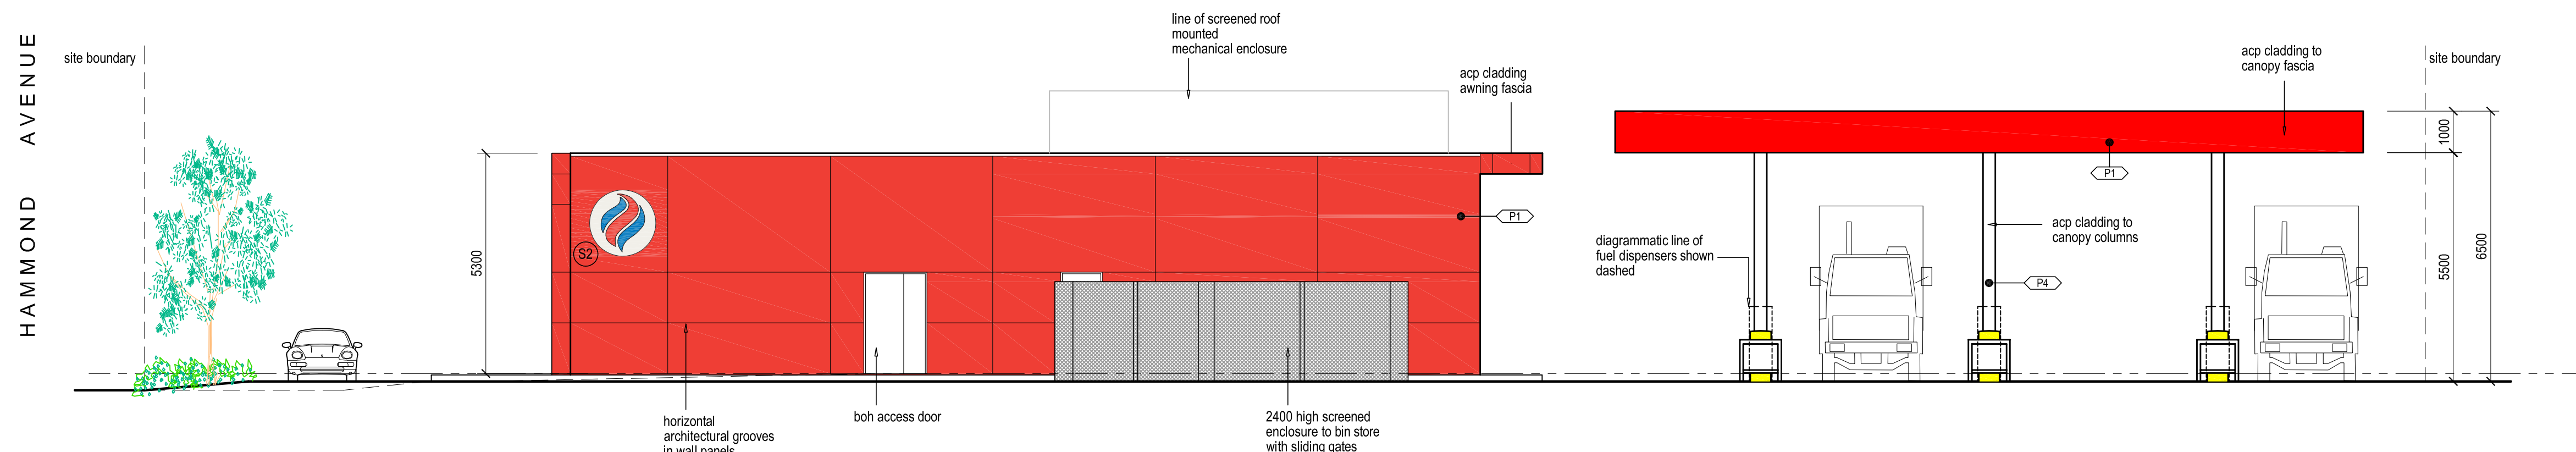

West Elevation
SCALE 1:100

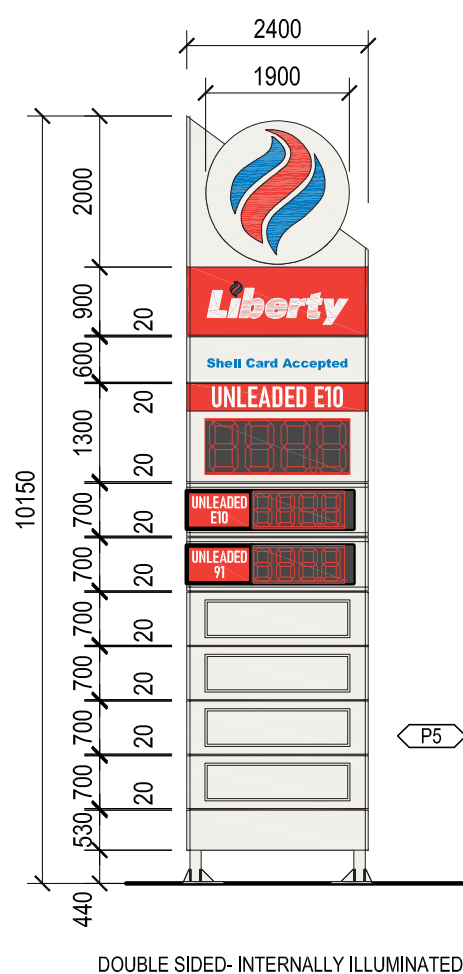


Sign 1 - 10.015m Pylon
SCALE 1:100

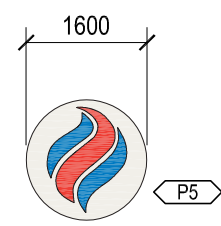


SINGLE SIDED- INTERNALLY ILLUMINATED

Sign 2 - Liberty Flame
SCALE 1:100

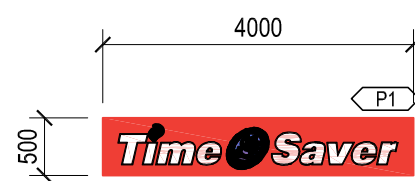


SINGLE SIDED- INTERNALLY ILLUMINATED

Sign 3 - Liberty Time Saver
SCALE 1:100

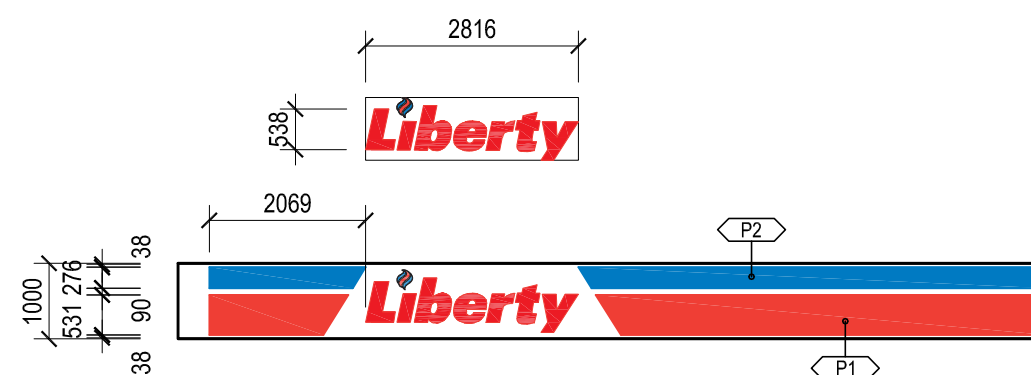


SINGLE SIDED- INTERNALLY ILLUMINATED

Sign 4 - Liberty Canopy Sign
SCALE 1:100

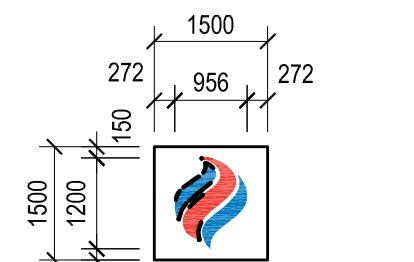


SINGLE SIDED- INTERNALLY ILLUMINATED

Sign 5 - Liberty Canopy Flame
SCALE 1:100

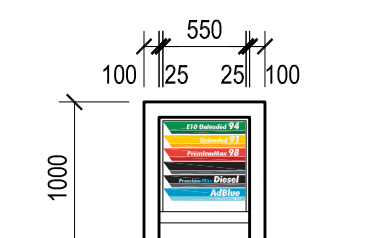

SINGLE SIDED- NON ILLUMINATED

Sign 6 - Liberty Traffic Bollard
SCALE: NTS

 

Sign 7 - Liberty Truck Canopy
SCALE: NTS

PAINT FINISHES SCHEDULE	
CODE	FINISH SPECIFICATION
P1	LIBERTY RED PANTONE RED
P2	LIBERTY BLUE PANTONE BLUE
P3	LIBERTY BLACK PANTONE BLACK
P4	LIBERTY WHITE PANTONE WHITE
P5	LIBERTY GREY PANTONE GREY

revision	No.	REVISION	DATE	APP
	P1	FOR INFORMATION	3-5-22	ml
	P2	FOR INFORMATION	9-5-22	ml
	P3	FOR INFORMATION	16-5-22	ml
	1	FOR COUNCIL SUBMISSION	23-5-22	ml
	2	COUNCIL RFI	4-8-22	ml

planning
issue

ISSUE FOR APPROVAL

DO NOT SCALE THIS DRAWING.
USE WRITTEN DIMENSIONS ONLY.

PROJECT:	new liberty service station
CLIENT:	1L Mitchell Hwy Pty Ltd
ADDRESS:	lots 31 & 32 hammond ave, wagga wagga

CONTRACTORS USING THIS DRAWING MUST VERIFY ALL INFORMATION HEREIN BEFORE COMMENCING ANY WORKS OR PREPARING SHOP DRAWINGS AND THE USE OF THIS PLAN IS AN ACKNOWLEDGMENT THAT ALL NECESSARY CHECKS HAVE BEEN CARRIED OUT PRIOR ANY COMMENCEMENT OF WORKS. ALL EXISTING CONDITIONS INCLUDING BUT NOT LIMITED TO SITE DETAILS, LEVELS, EXISTING BUILDING STRUCTURES MUST BE CONFIRMED ON SITE FOR ACCURACY. THIS OFFICE MUST BE NOTIFIED IF ANY DISCREPANCIES ARE NOTED. THIS DRAWING IS TO BE USED ONLY FOR THE REASON FOR WHICH IT WAS ISSUED. THIS DRAWING REMAINS THE PROPERTY OF MCL BUILDING DESIGN. THIS DRAWING IS PROTECTED BY COPYRIGHT LAWS AND MUST NOT BE AMENDED WITHOUT OBTAINING WRITTEN CONSENT.




details

DRAWING TITLE:
building elevations
signage elevations


DRAWING No:	tp4
REVISION No:	2

DATE OF ISSUE:	SEPT 2022
No. IN SET:	4 OF 5
DRAWN: ml	DESIGN: ml
SCALE: as shown	ORIGINAL SHEET SIZE: A1
PROJECT NUMBER	314 22



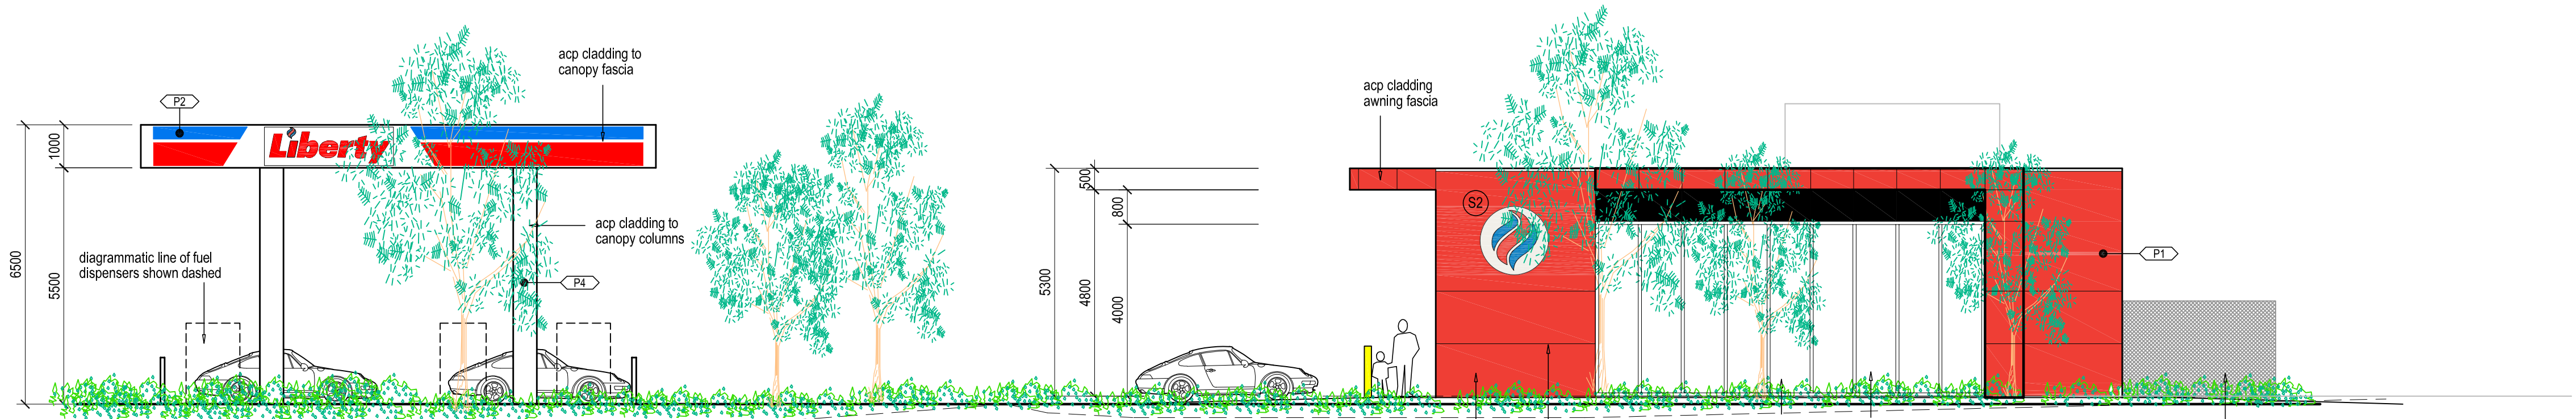


North Elevation (Hammond Road)
SCALE 1:100

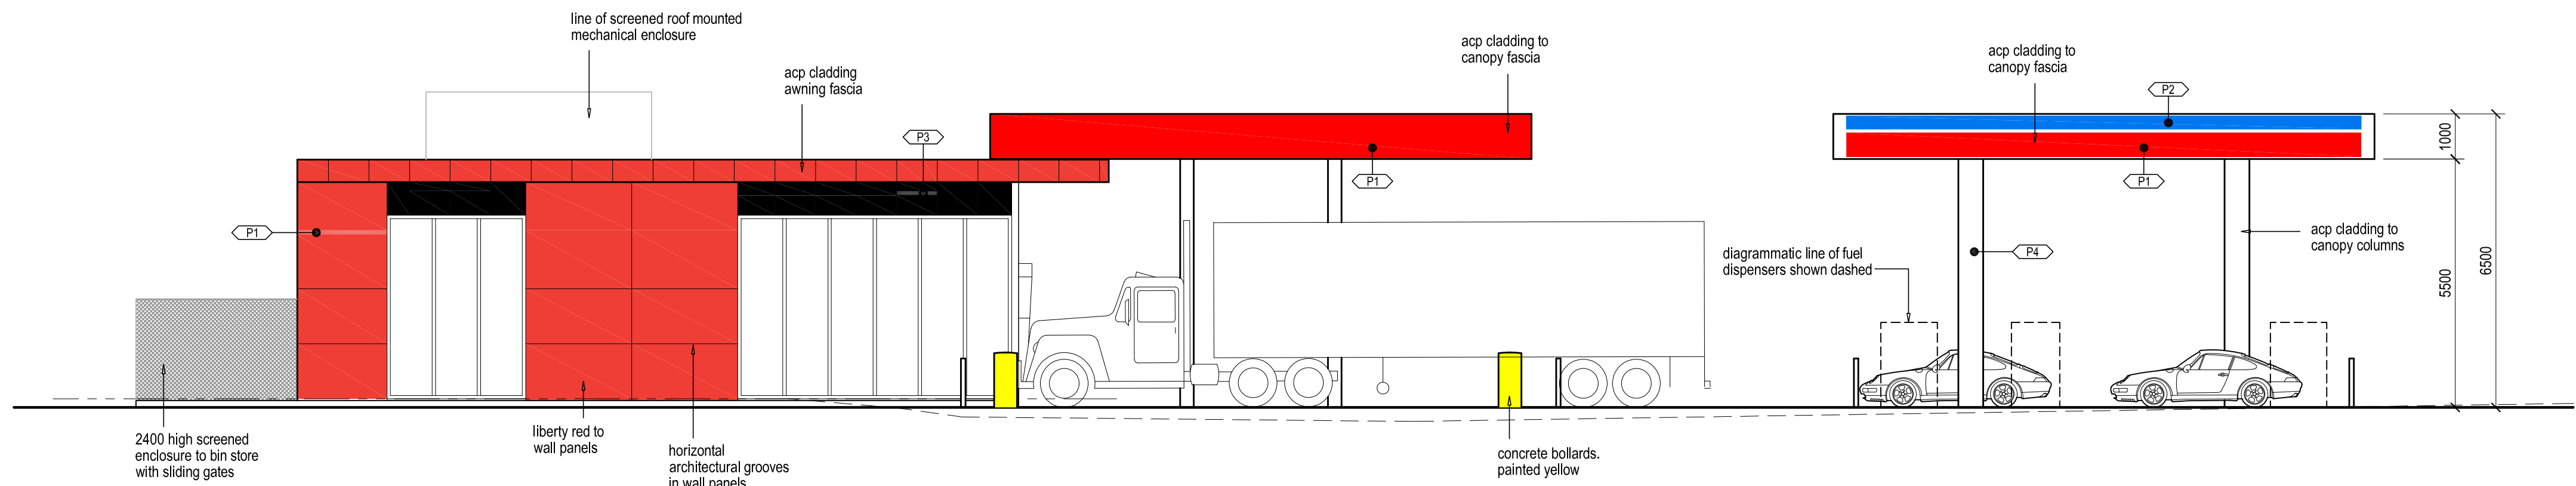


South Elevation
SCALE 1:100

PAINT FINISHES SCHEDULE	
CODE	FINISH SPECIFICATION
P1	LIBERTY RED PANTONE RED
P2	LIBERTY BLUE PANTONE BLUE
P3	LIBERTY BLACK PANTONE BLACK
P4	LIBERTY WHITE PANTONE WHITE
P5	LIBERTY GREY PANTONE GREY

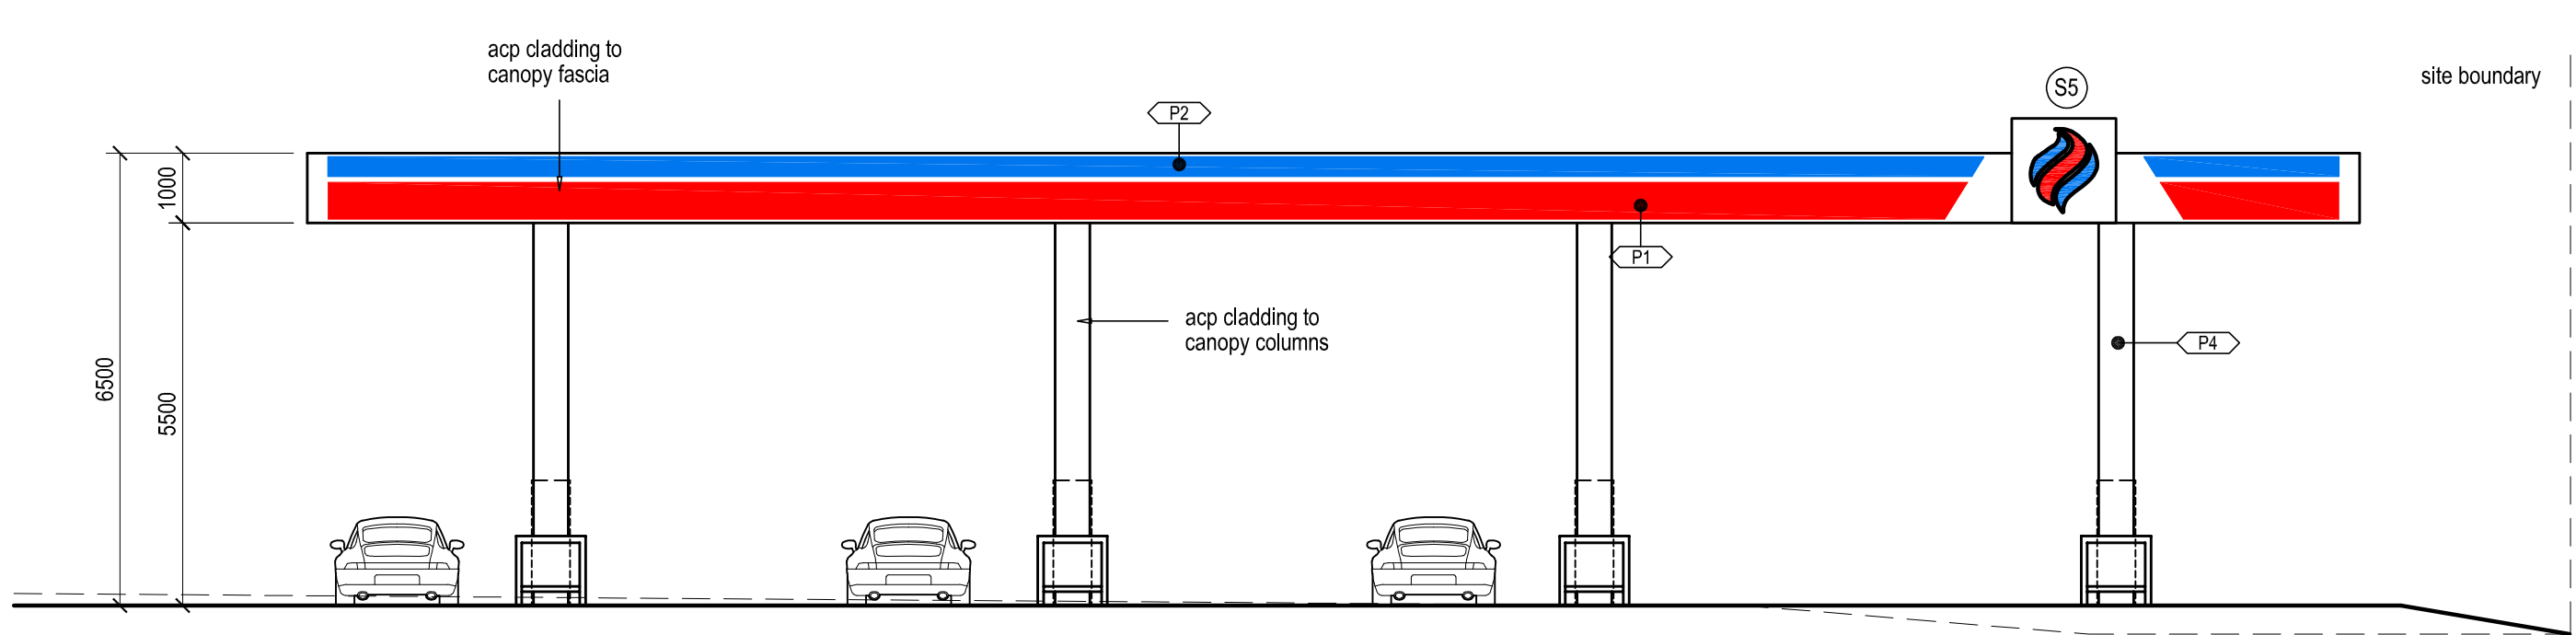

East Elevation - (Fuel Canopy)
SCALE 1:100

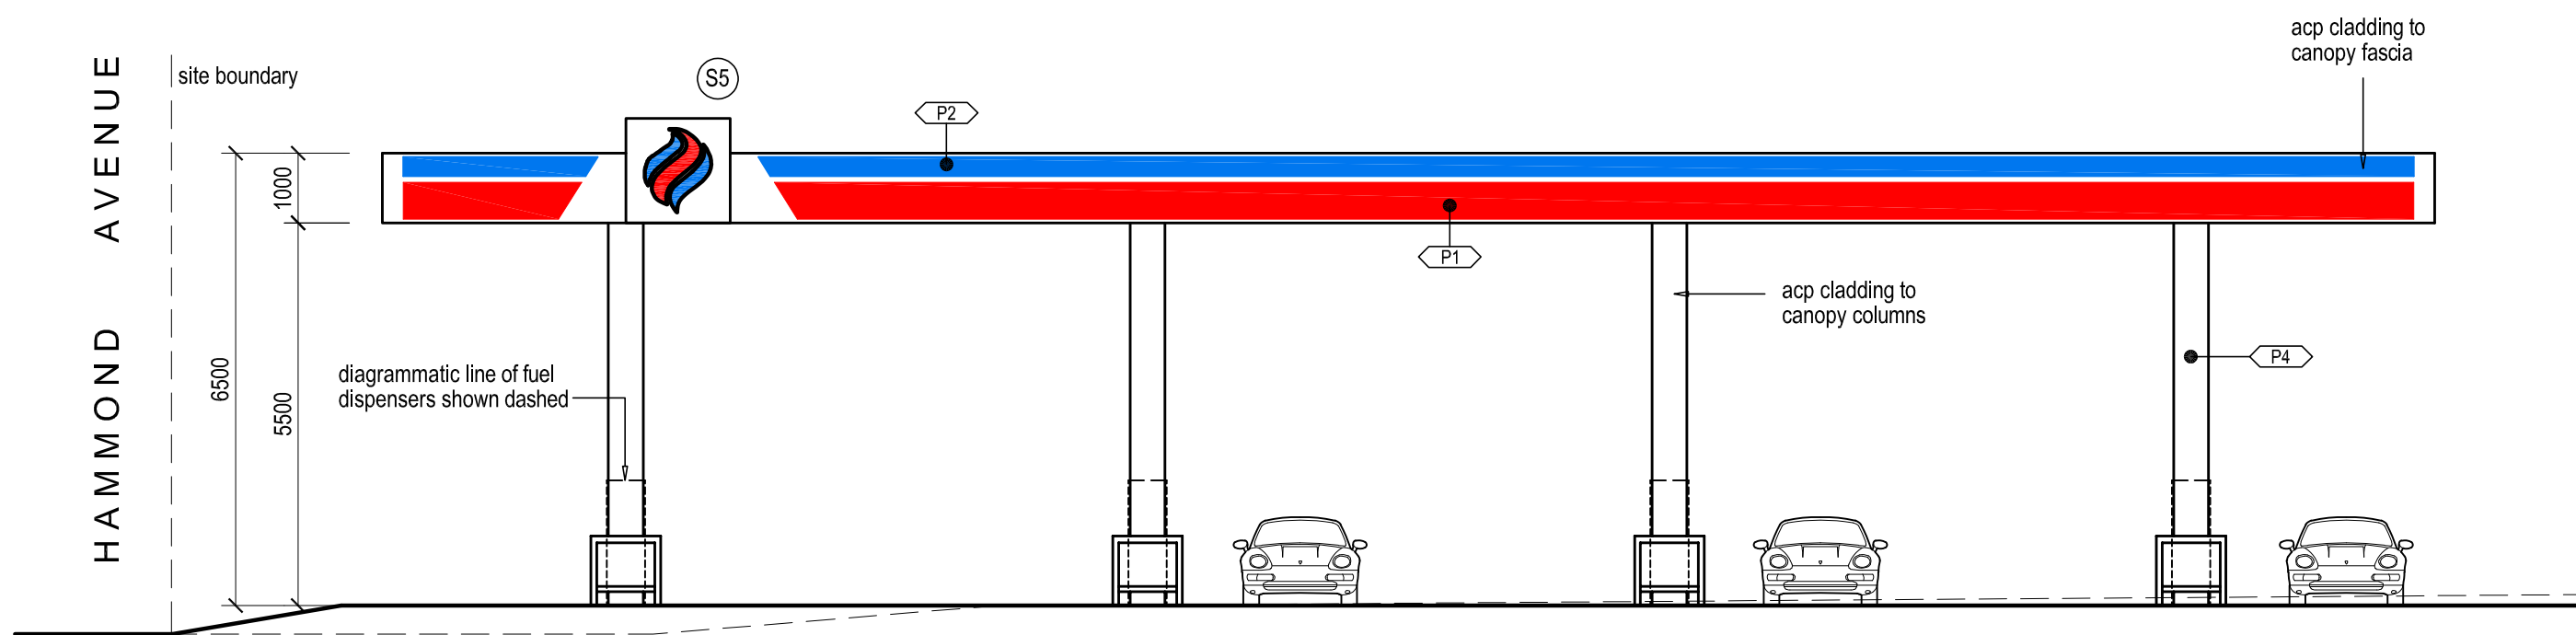

West Elevation - (Fuel Canopy)
SCALE 1:100

revision	No.	REVISION	DATE	APP
	P1	FOR INFORMATION	3-5-22	ml
	P2	FOR INFORMATION	9-5-22	ml
	P3	FOR INFORMATION	16-5-22	ml
	1	FOR COUNCIL SUBMISSION	23-5-22	ml
	2	COUNCIL RFI	4-8-22	ml

planning
issue

ISSUE FOR APPROVAL

DO NOT SCALE THIS DRAWING.
USE WRITTEN DIMENSIONS ONLY.

PROJECT: new liberty service station
CLIENT: 1L Mitchell Hwy Pty Ltd
ADDRESS: lots 31 & 32 hammond ave, wagga wagga

CONTRACTORS USING THIS DRAWING MUST VERIFY ALL INFORMATION HEREIN BEFORE COMMENCING ANY WORKS OR PREPARING SHOP DRAWINGS AND THE USE OF THIS PLAN IS AN ACKNOWLEDGMENT THAT ALL NECESSARY CHECKS HAVE BEEN CARRIED OUT PRIOR ANY COMMENCEMENT OF WORKS. ALL EXISTING CONDITIONS INCLUDING BUT NOT LIMITED TO SITE DETAILS, LEVELS, EXISTING BUILDING STRUCTURES MUST BE CONFIRMED ON SITE FOR ACCURACY. THIS OFFICE MUST BE NOTIFIED IF ANY DISCREPANCIES ARE NOTED. THIS DRAWING IS TO BE USED ONLY FOR THE REASON FOR WHICH IT WAS ISSUED. THIS DRAWING REMAINS THE PROPERTY OF MCL BUILDING DESIGN. THIS DRAWING IS PROTECTED BY COPYRIGHT LAWS AND MUST NOT BE AMENDED WITHOUT OBTAINING WRITTEN CONSENT.




details

DRAWING TITLE:
building elevations
sheet 2

DRAWING No: tp5
REVISION No: 2

DATE OF ISSUE: SEPT 2022
No. IN SET: 5 OF 5
DRAWN: ml DESIGN: ml
SCALE: as shown ORIGINAL SHEET SIZE: A1
PROJECT NUMBER 314 22



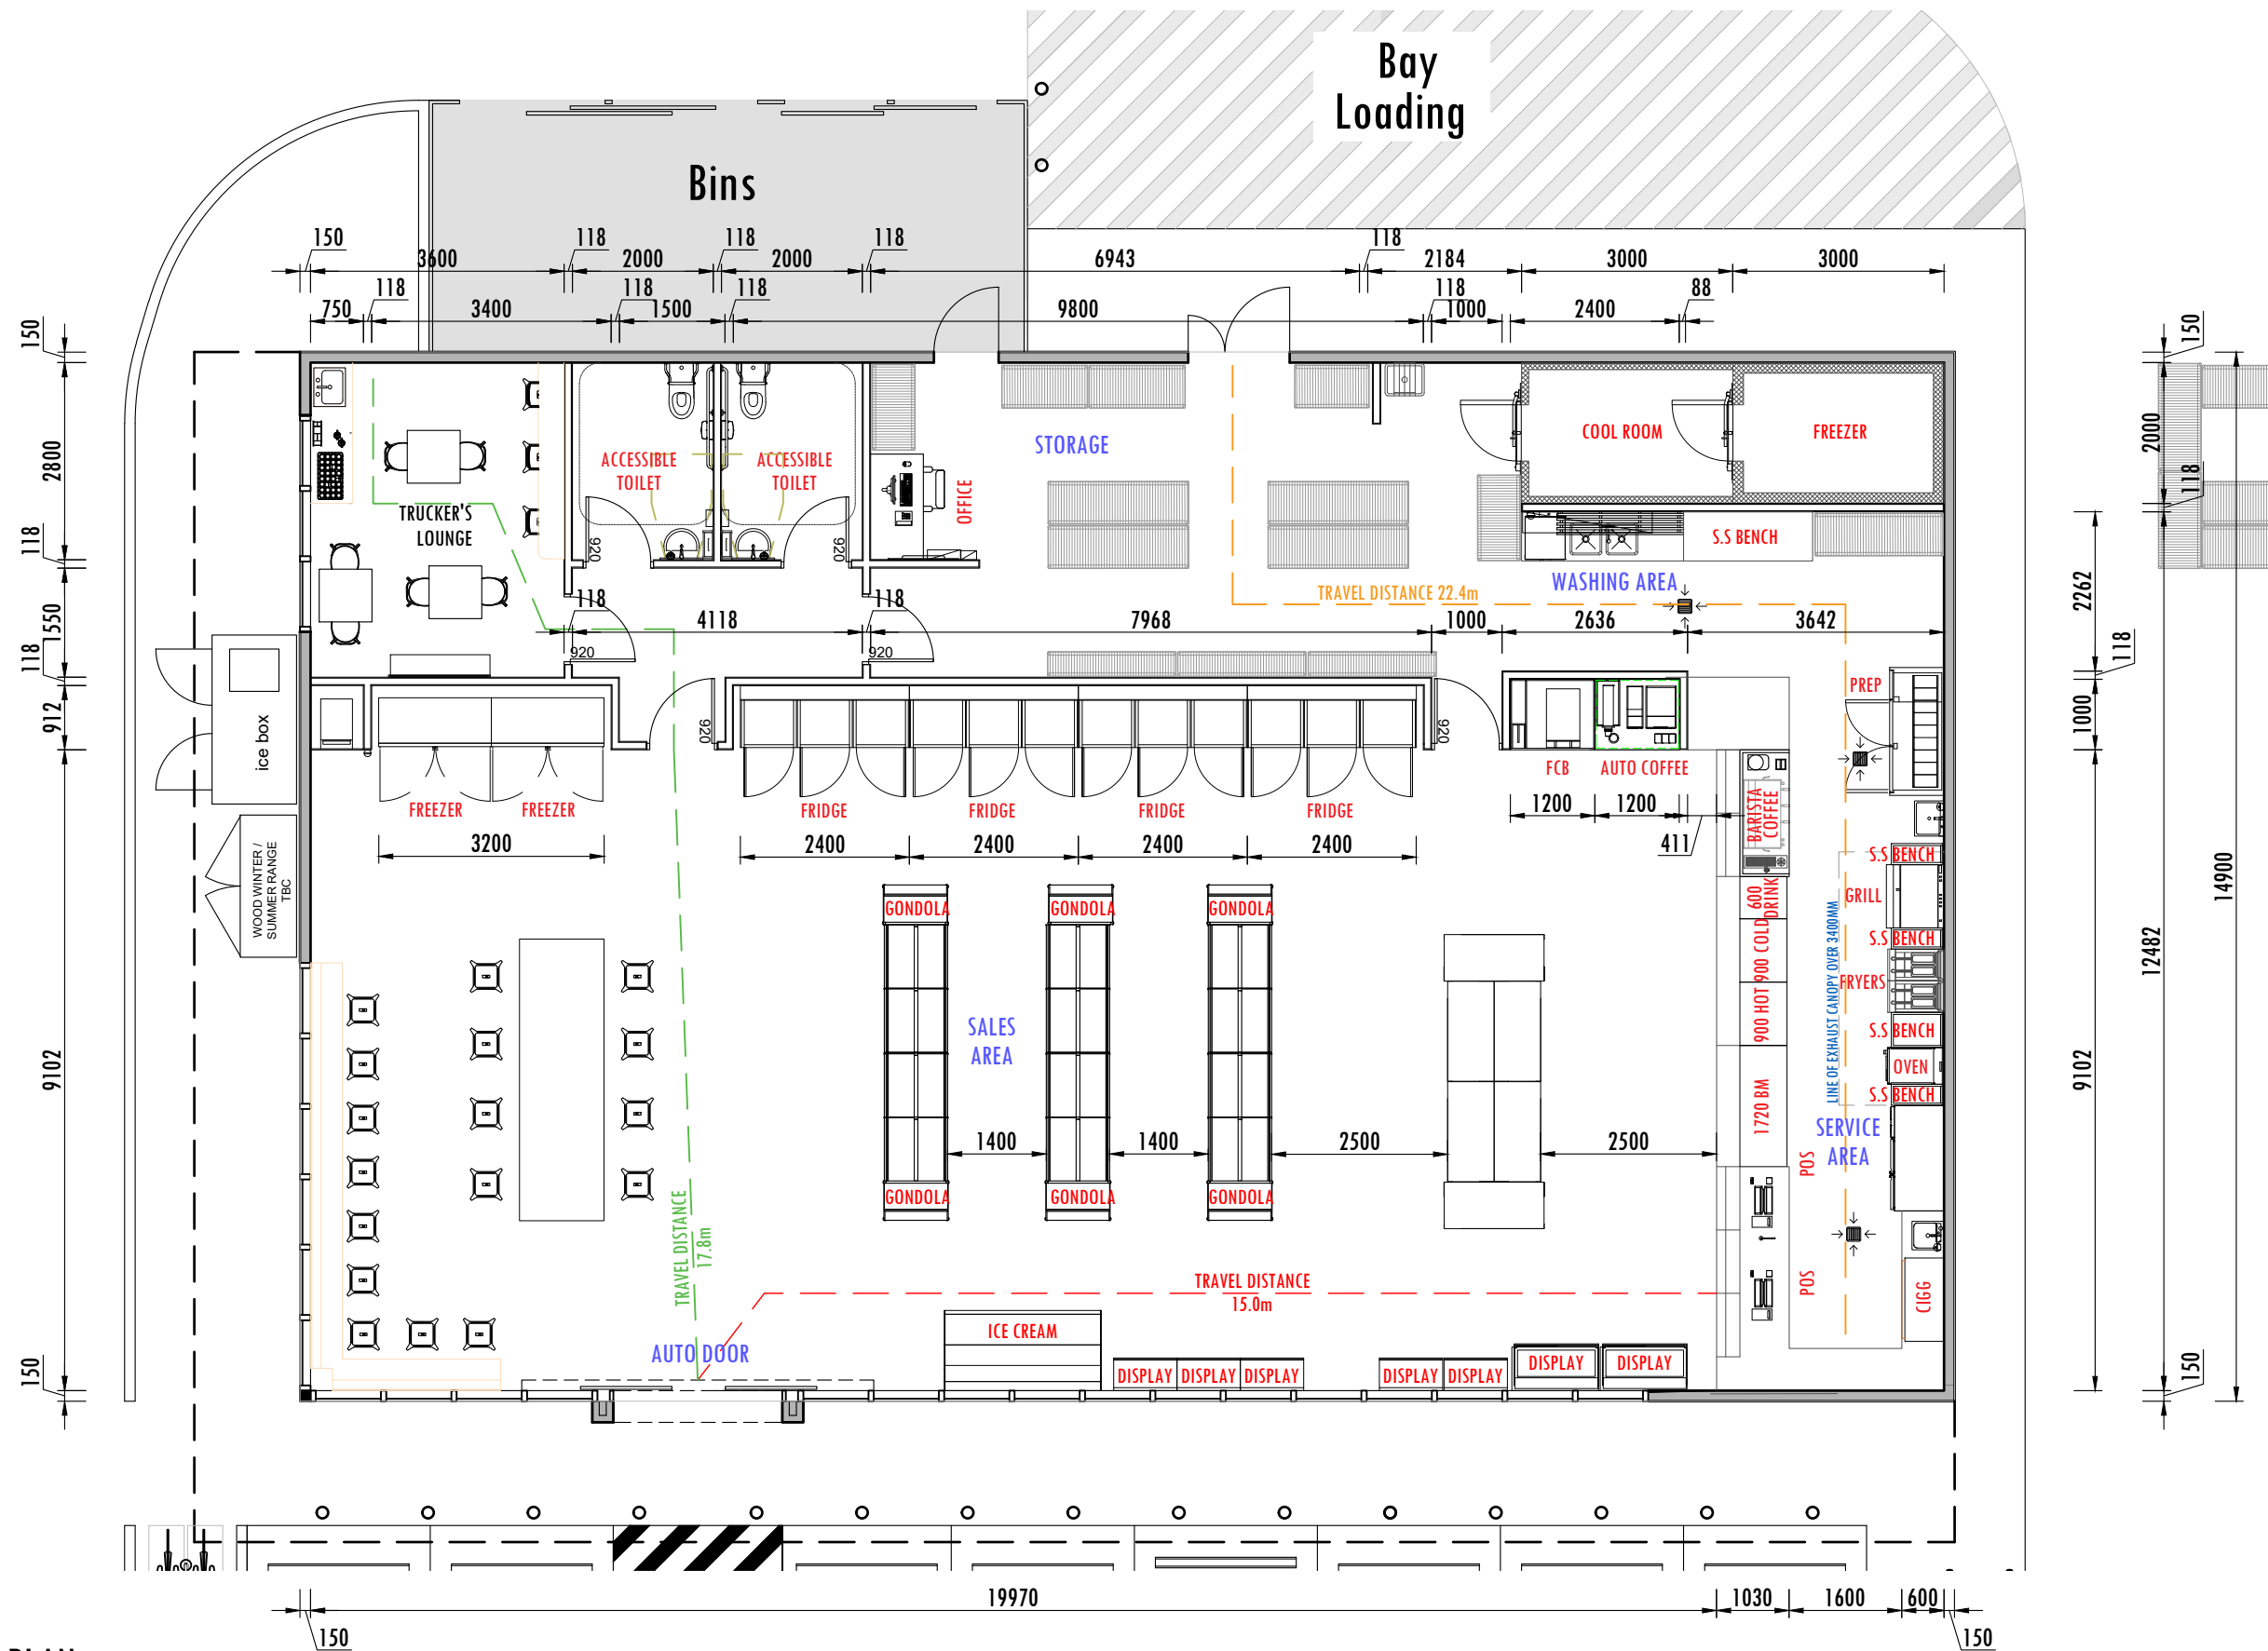

1 STORE LAYOUT PLAN
SCALE 1:100

REV	BY	AMENDMENT	DATE
A	NARA	ISSUED FOR INFORMATION	19/05/2022


DRAWING PRODUCED ON CAD SYSTEM.
NOTED DIMENSIONS SHALL BE TAKEN IN PREFERENCE TO SCALING.
DO NOT SCALE OR AMEND BY HAND.
VERIFY ALL DIMENSIONS ON SITE PRIOR TO CONSTRUCTION OR QUOTE.
UPON RECEIPT OF UPDATED PLANS DISCARD PREVIOUS VERSIONS.
CONFIDENTIAL & SUBJECT TO COPYRIGHT
THIS DRAWING IS NOT TO BE USED OR REPRODUCED IN ANY FORM,
IN WHOLE OR IN PART, WITHOUT SPECIFIC WRITTEN AUTHORITY FROM
LIBERTY OIL CONVENIENCE PTY LTD. COPYRIGHT ALL RIGHTS RESERVED.

DRAWN:	NARA	CHECKED:	MK	APPROVED:	RP
SCALE:	1:100	DATE:	19/05/2022		
PROJECT ADDRESS: HAMMOND AVE. WAGGA WAGGA					

DRAWING NAME: PROPOSE INTERNAL LAYOUT PLAN	
DRAWING No: A200	REVISION No: A

LIBERTY OIL CONVENIENCE PTY LTD 381 Tooronga Road Hawthorn East VIC 3123 Ph: 03 8530 3500 www.libertyoil.com.au	
--	--

DRAWING PATH:
c:\users\yangn\desktop\working
from home\wagga wagga\wagga
wagga internal layout plan.dwg

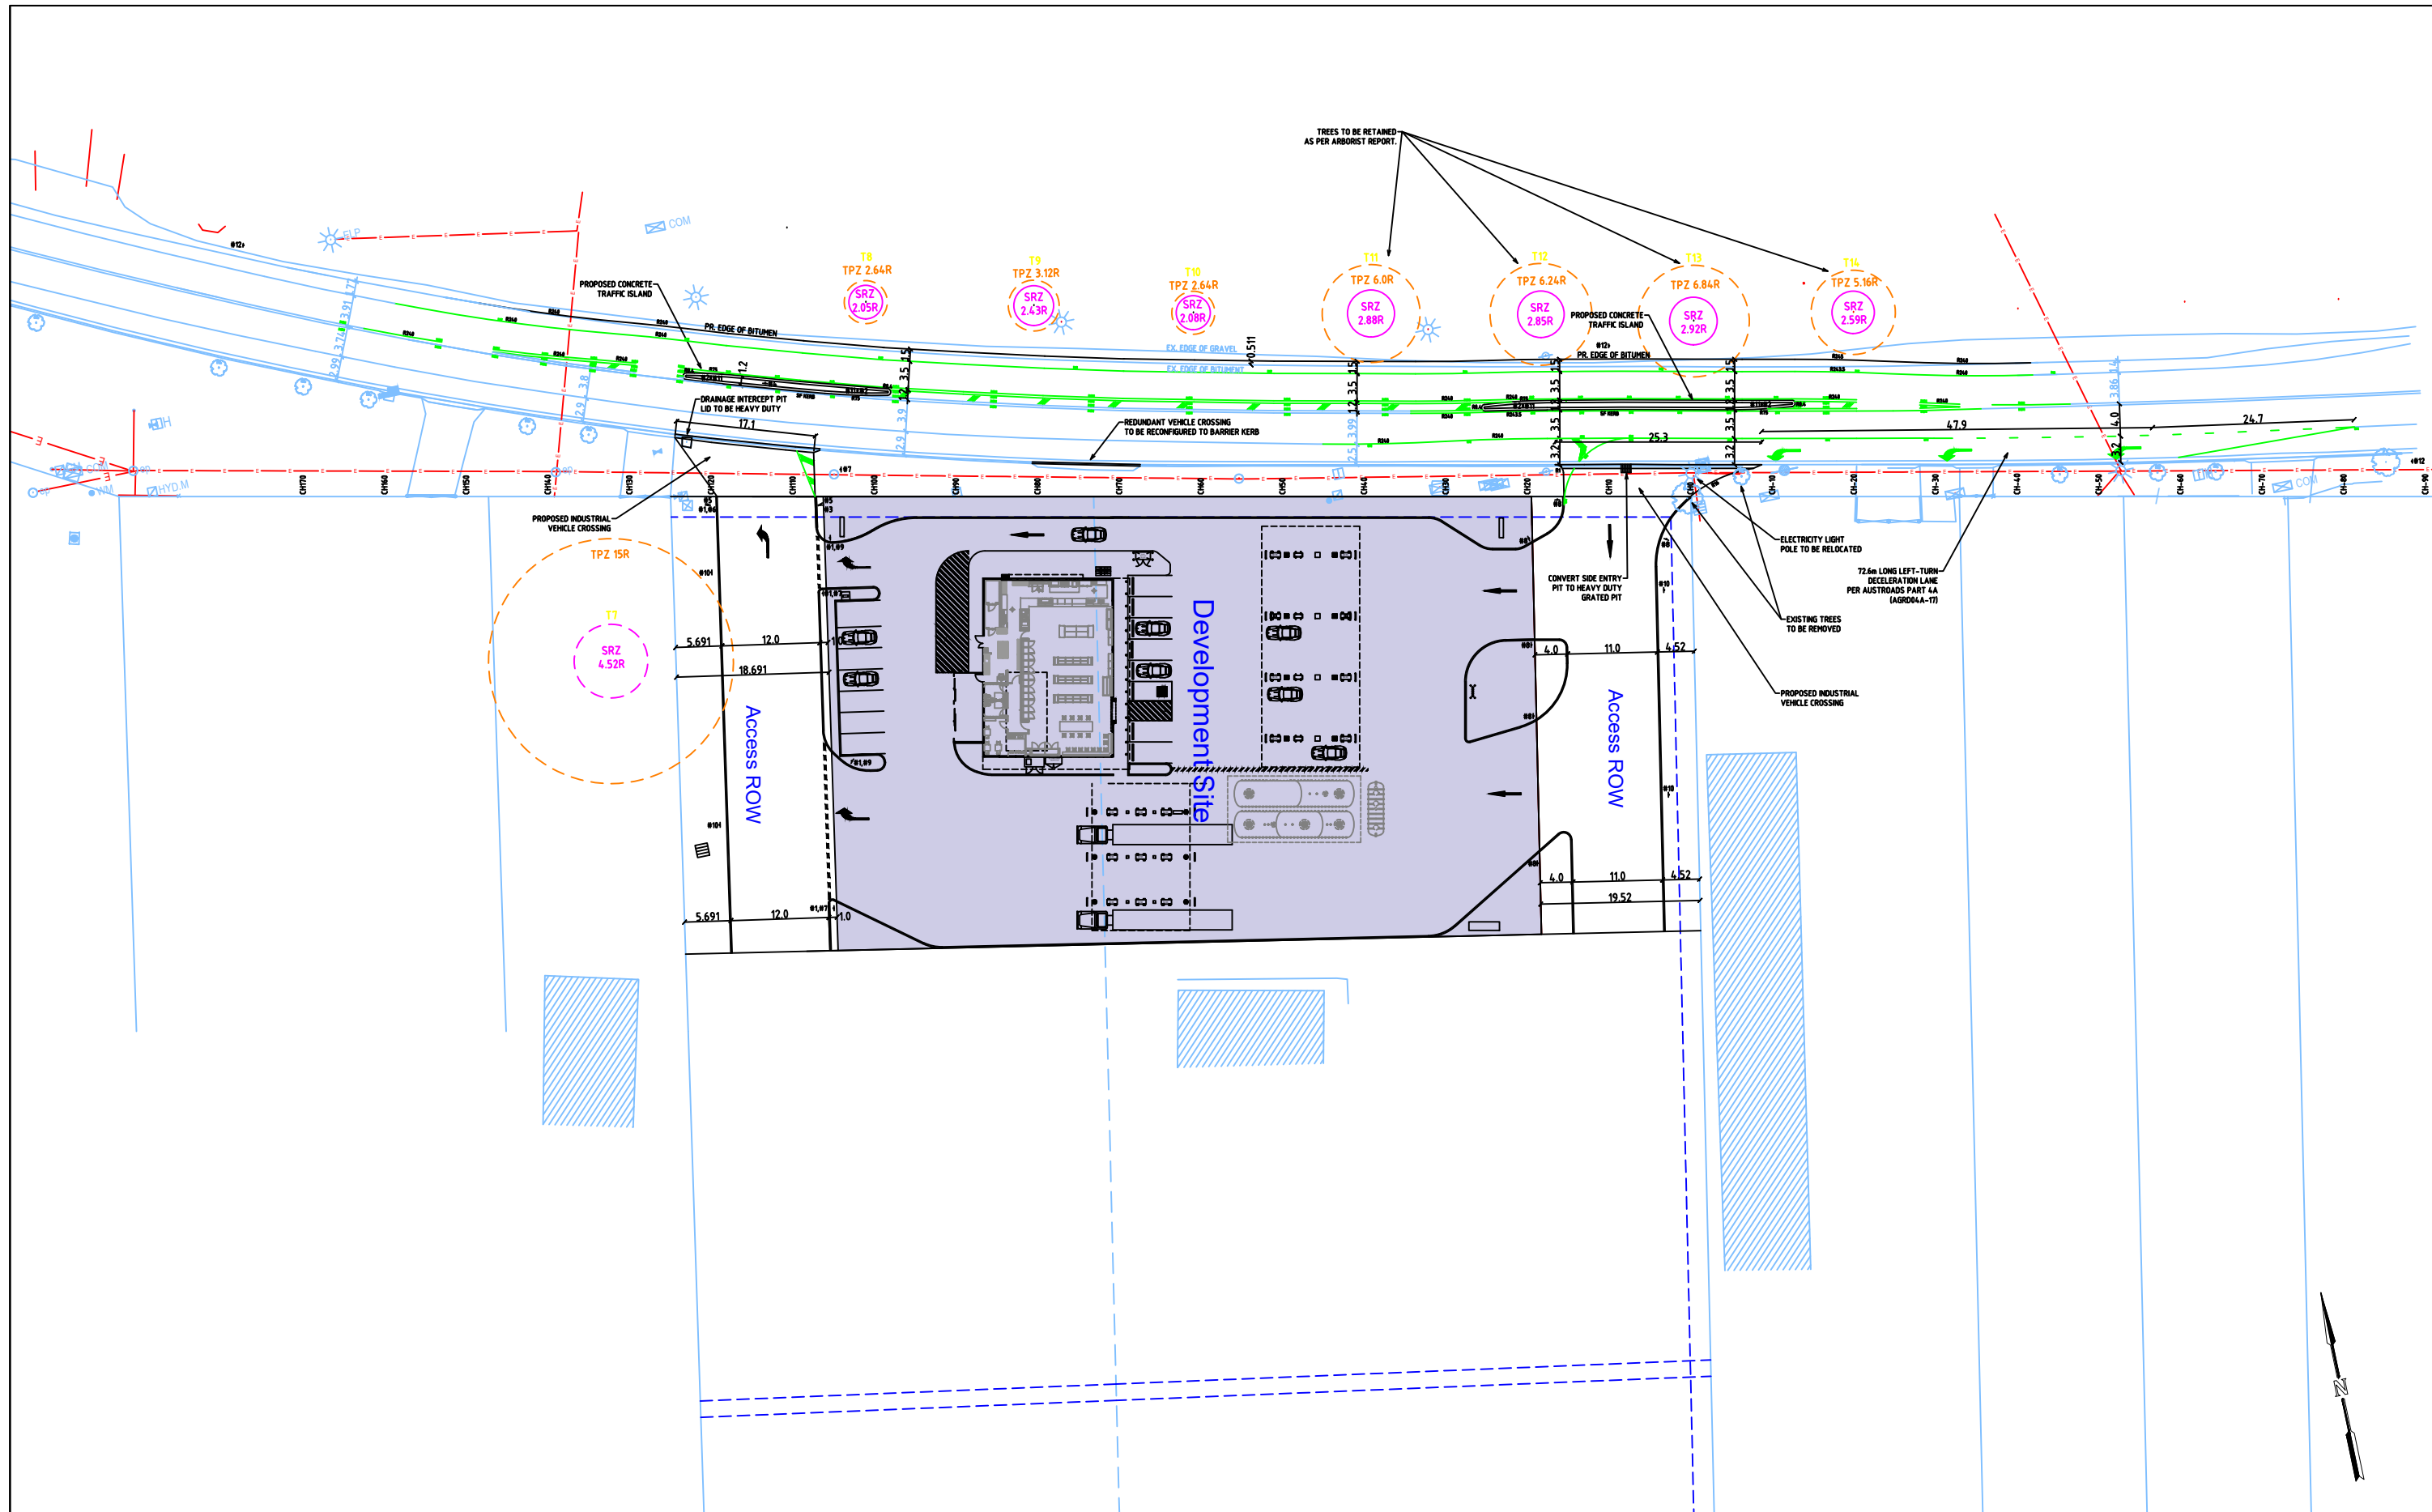

L	PJM	16/12/22	Left-Turn Only
K	PJM	08/12/22	CHR to 3.2m, Taper Amended, Shoulder to 1.5m
J	PJM	01/12/22	Shoulder Widened to 2.0m, Egress Crossing Widened
I	PJM	15/11/22	Concrete Traffic Island and Signage Added
H	PJM	02/11/22	Dimensions and Linemarking Changes to Turn Lanes
G	PJM	28/09/22	Strategic Concept Plan v2
F	PJM	22/08/22	Strategic Concept Plan
E	PJM	18/05/22	Amended Concept Plan v5
D	PJM	09/05/22	Amended Concept Plan v4
C	PJM	02/12/21	Amended Concept Plan v3
B	PJM	30/11/21	Amended Concept Plan v2
A	PJM	16/11/21	Original Issue
Issue/Appd	Date	Comments	

SIGN SCHEDULE


#1		R1-2	#4		R2-2(L)	#7		R2-6(L)	#10		R2-2(R)
#2		R2-3(L)	#5		R2-4	#8			#11		R2-5
#3		R2-6(R)	#6		R2-14(L)	#9		R2-14(R)	#12		W5-25

ttm
Acoustics Data Traffic Waste
TTM Consulting (Vic) Pty Ltd
Suite 17, 70 - 80 Wellington Street
Collingwood VIC 3066
P : (03) 9419 0911
E : ttmvic@ttmgroup.com.au
W : www.ttmgroup.com.au

**PROPOSED SERVICE
STATION DEVELOPMENT
226-236 HAMMOND AVE,
WAGGA WAGGA
STRATEGIC CONCEPT PLAN**

Scale
1:750 @ A3

Drawing No : 1154801
Sheet No : 2 Issue : L

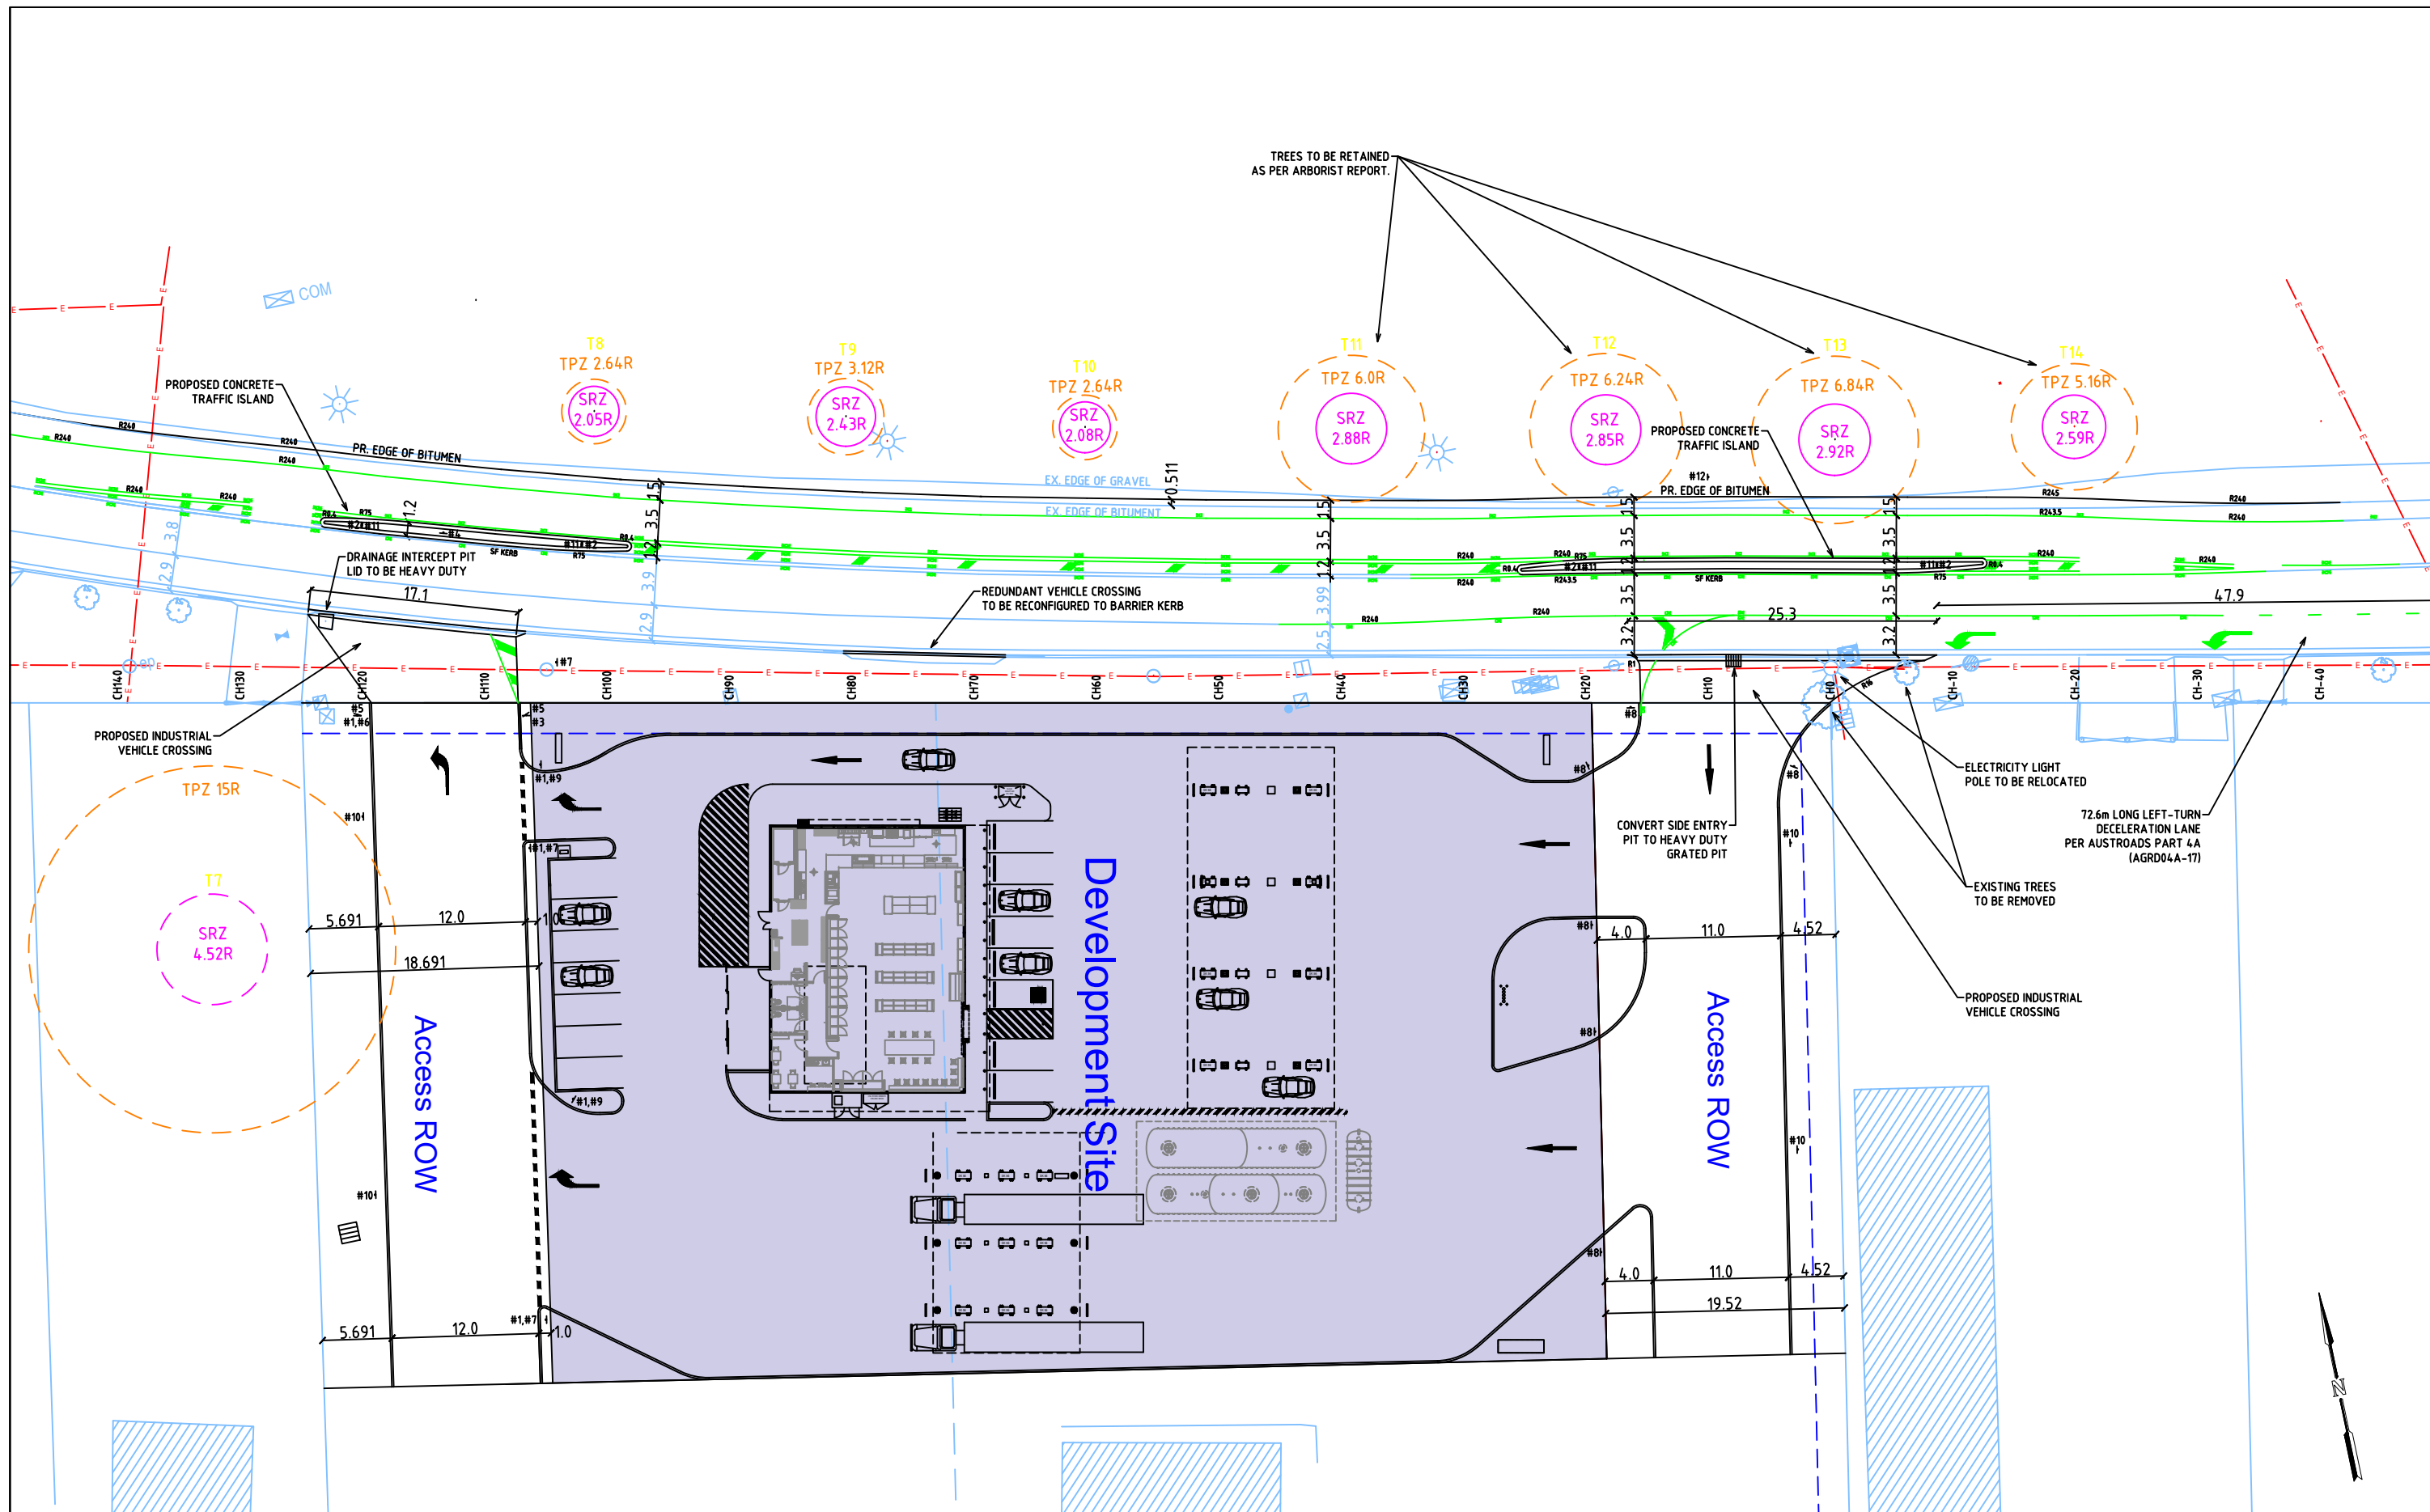

Issue/Appd	Date	Comments
L	PJM 16/12/22	Left-Turn Only
K	PJM 08/12/22	CHR to 3.2m, Taper Amended, Shoulder to 1.5m
J	PJM 01/12/22	Shoulder Widened to 2.0m, Egress Crossing Widened
I	PJM 15/11/22	Concrete Traffic Island and Signage Added
H	PJM 02/11/22	Dimensions and Linemarking Changes to Turn Lanes
G	PJM 28/09/22	Strategic Concept Plan v2
F	PJM 22/08/22	Strategic Concept Plan
E	PJM 18/05/22	Amended Concept Plan v5
D	PJM 09/05/22	Amended Concept Plan v4
C	PJM 02/12/21	Amended Concept Plan v3
B	PJM 30/11/21	Amended Concept Plan v2
A	PJM 16/11/21	Original Issue

SIGN SCHEDULE


#1		R1-2	#4		R2-2(L)	#7		R2-6(L)	#10		R2-2(R)
#2		R2-3(L)	#5		R2-4	#8			#11		R2-5
#3		R2-6(R)	#6		R2-14(L)	#9		R2-14(R)	#12		W5-25

ttm
Acoustics Data Traffic Waste
TTM Consulting (Vic) Pty Ltd
Suite 17, 70 - 80 Wellington Street
Collingwood VIC 3066
P : (03) 9419 0911
E : ttmvic@ttmgroup.com.au
W : www.ttmgroup.com.au


**PROPOSED SERVICE
STATION DEVELOPMENT
226-236 HAMMOND AVE,
WAGGA WAGGA
STRATEGIC CONCEPT PLAN**

Scale

Drawing No : 1154801
Sheet No : 4 Issue : L

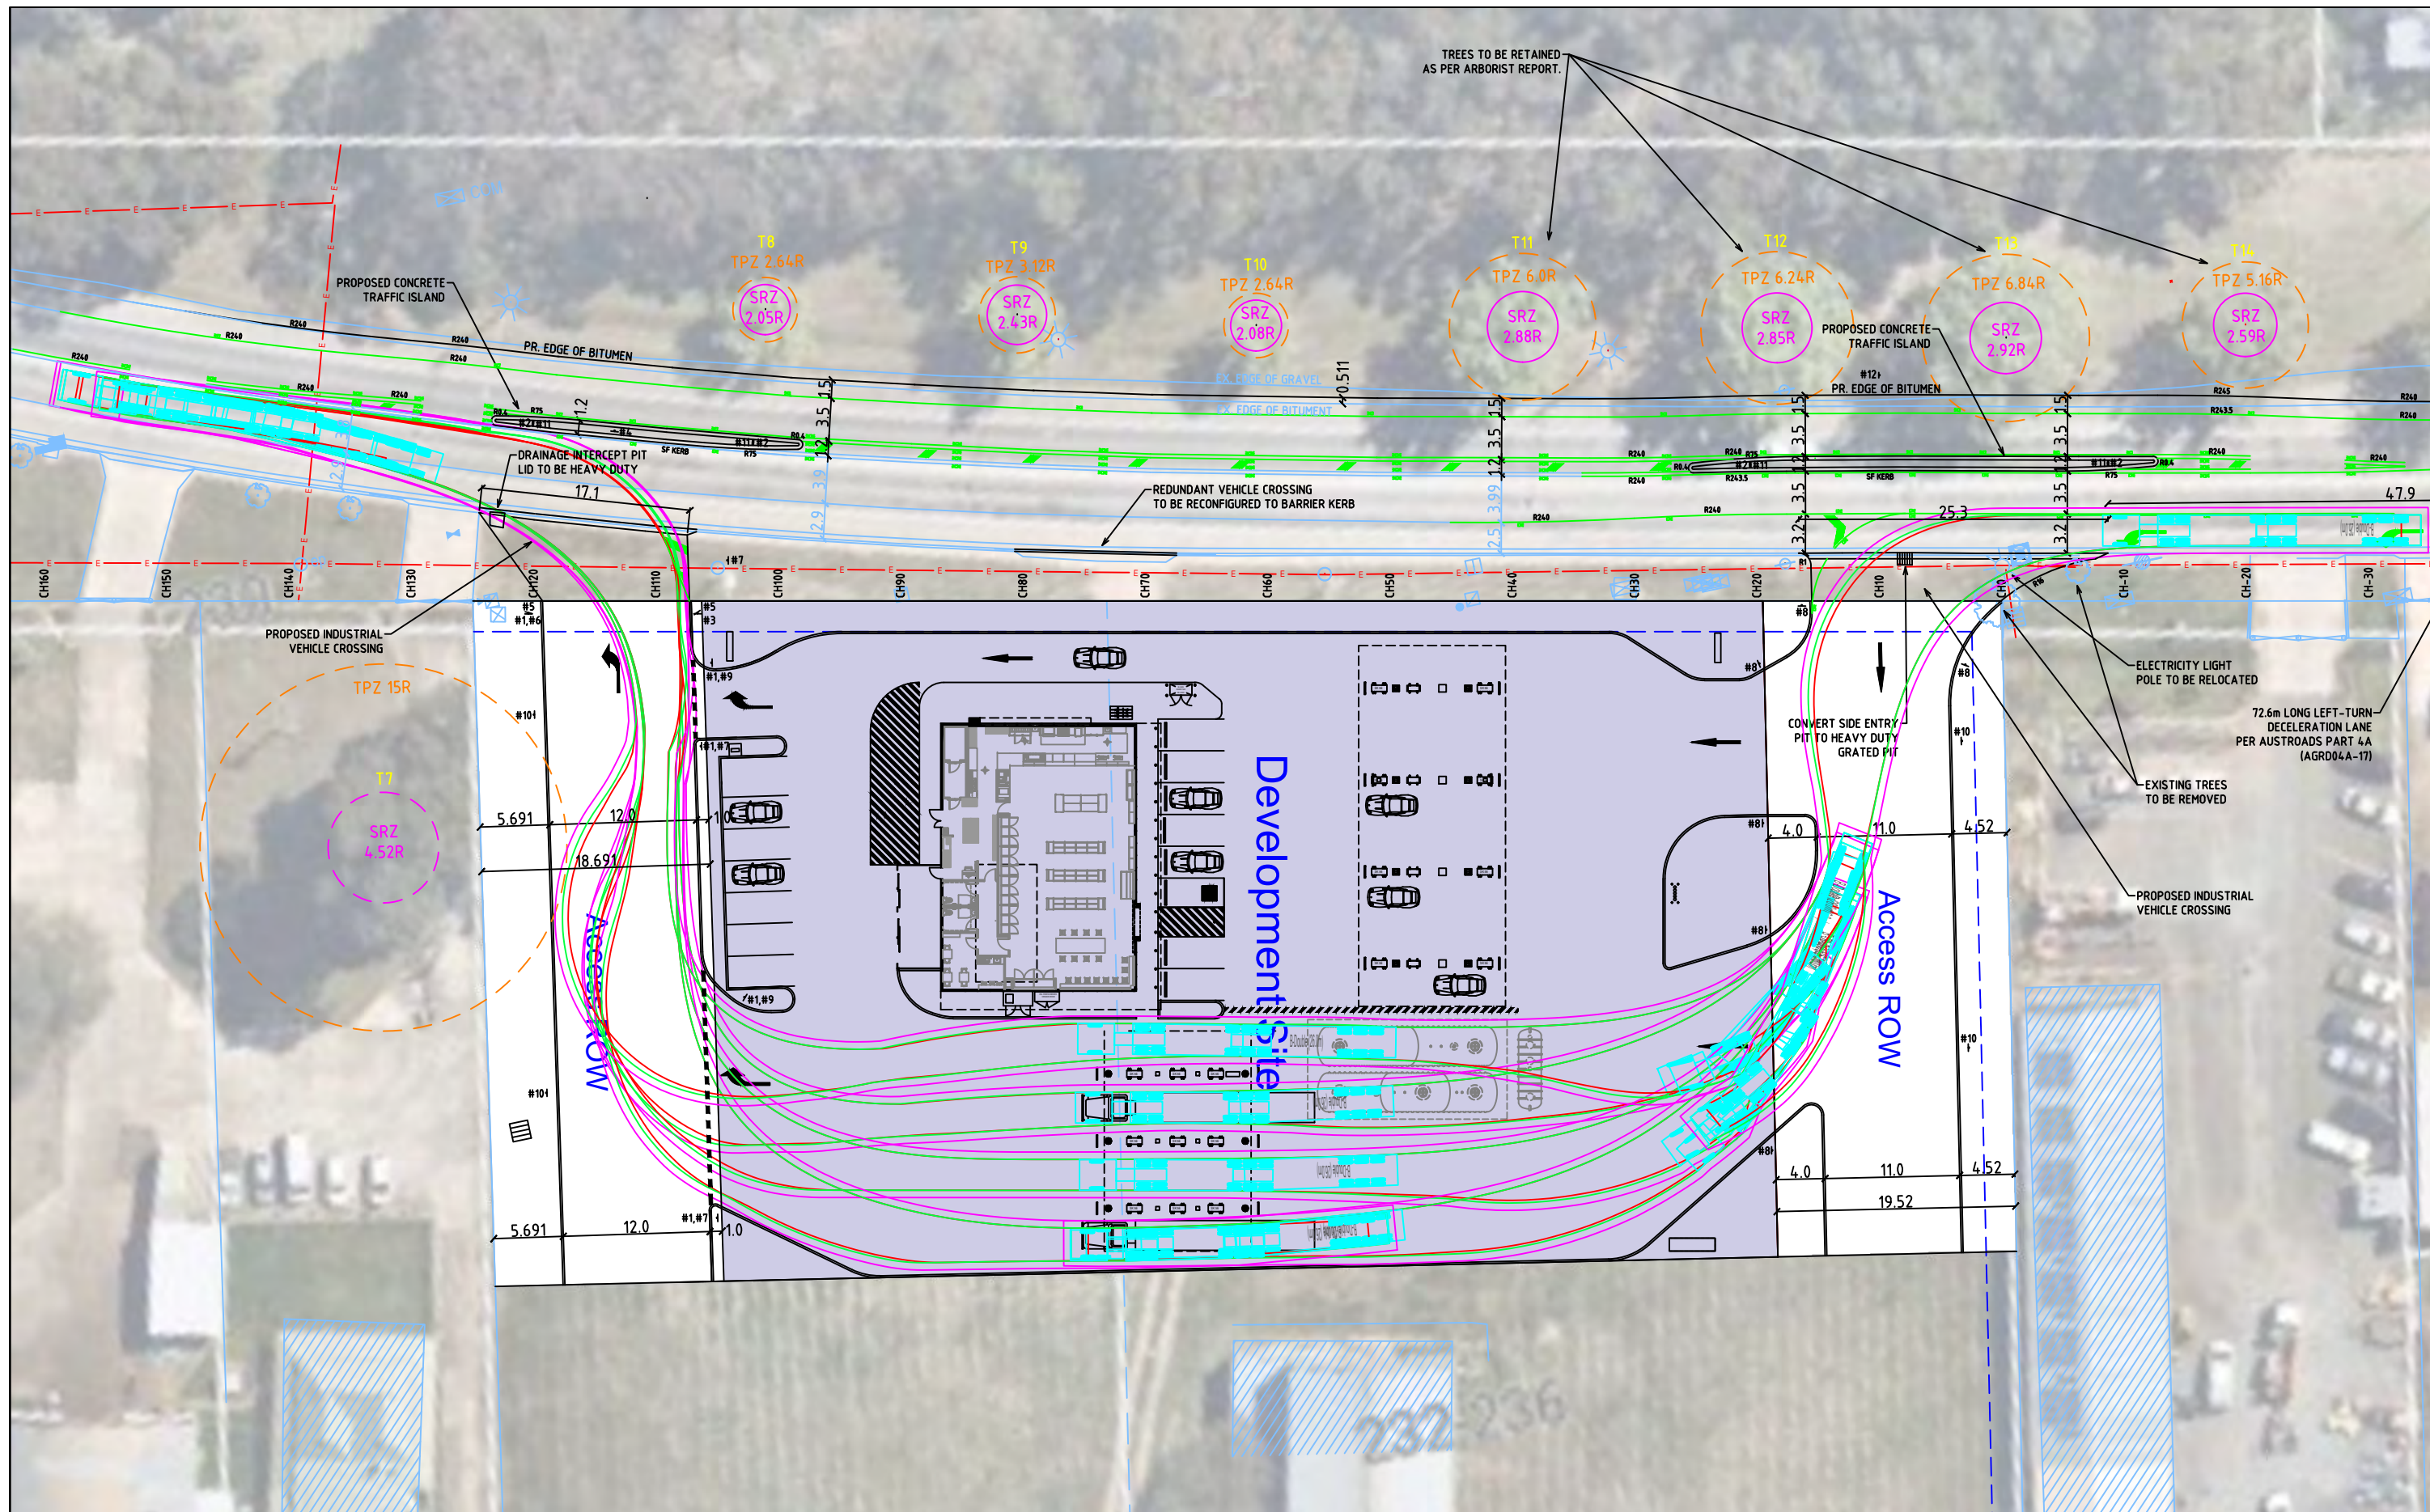

L	PJM	16/12/22	Left-Turn Only
K	PJM	08/12/22	CHR to 3.2m, Taper Amended, Shoulder to 1.5m
J	PJM	01/12/22	Shoulder Widened to 2.0m, Egress Crossing Widened
I	PJM	15/11/22	Concrete Traffic Island and Signage Added
H	PJM	02/11/22	Dimensions and Linemarking Changes to Turn Lanes
G	PJM	28/09/22	Strategic Concept Plan v2
F	PJM	22/08/22	Strategic Concept Plan
E	PJM	18/05/22	Amended Concept Plan v5
D	PJM	09/05/22	Amended Concept Plan v4
C	PJM	02/12/21	Amended Concept Plan v3
B	PJM	30/11/21	Amended Concept Plan v2
A	PJM	16/11/21	Original Issue
Issue/Appd	Date	Comments	

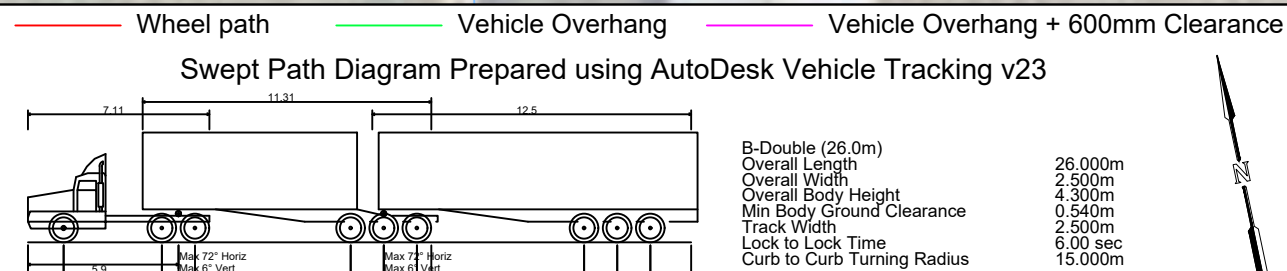

Acoustics Data Traffic Waste


TTM Consulting (Vic) Pty Ltd

Suite 17, 70 - 80 Wellington Street
Collingwood VIC 3066
P : (03) 9419 0911
E : ttmvic@ttmgroup.com.au
W : www.ttmgroup.com.au


**PROPOSED SERVICE
STATION DEVELOPMENT
226-236 HAMMOND AVE,
WAGGA WAGGA
STRATEGIC CONCEPT PLAN
SWEPT PATH DIAGRAM**

Scale
1:500 @ A3

Drawing No : 1154801
Sheet No : 9 Issue : L

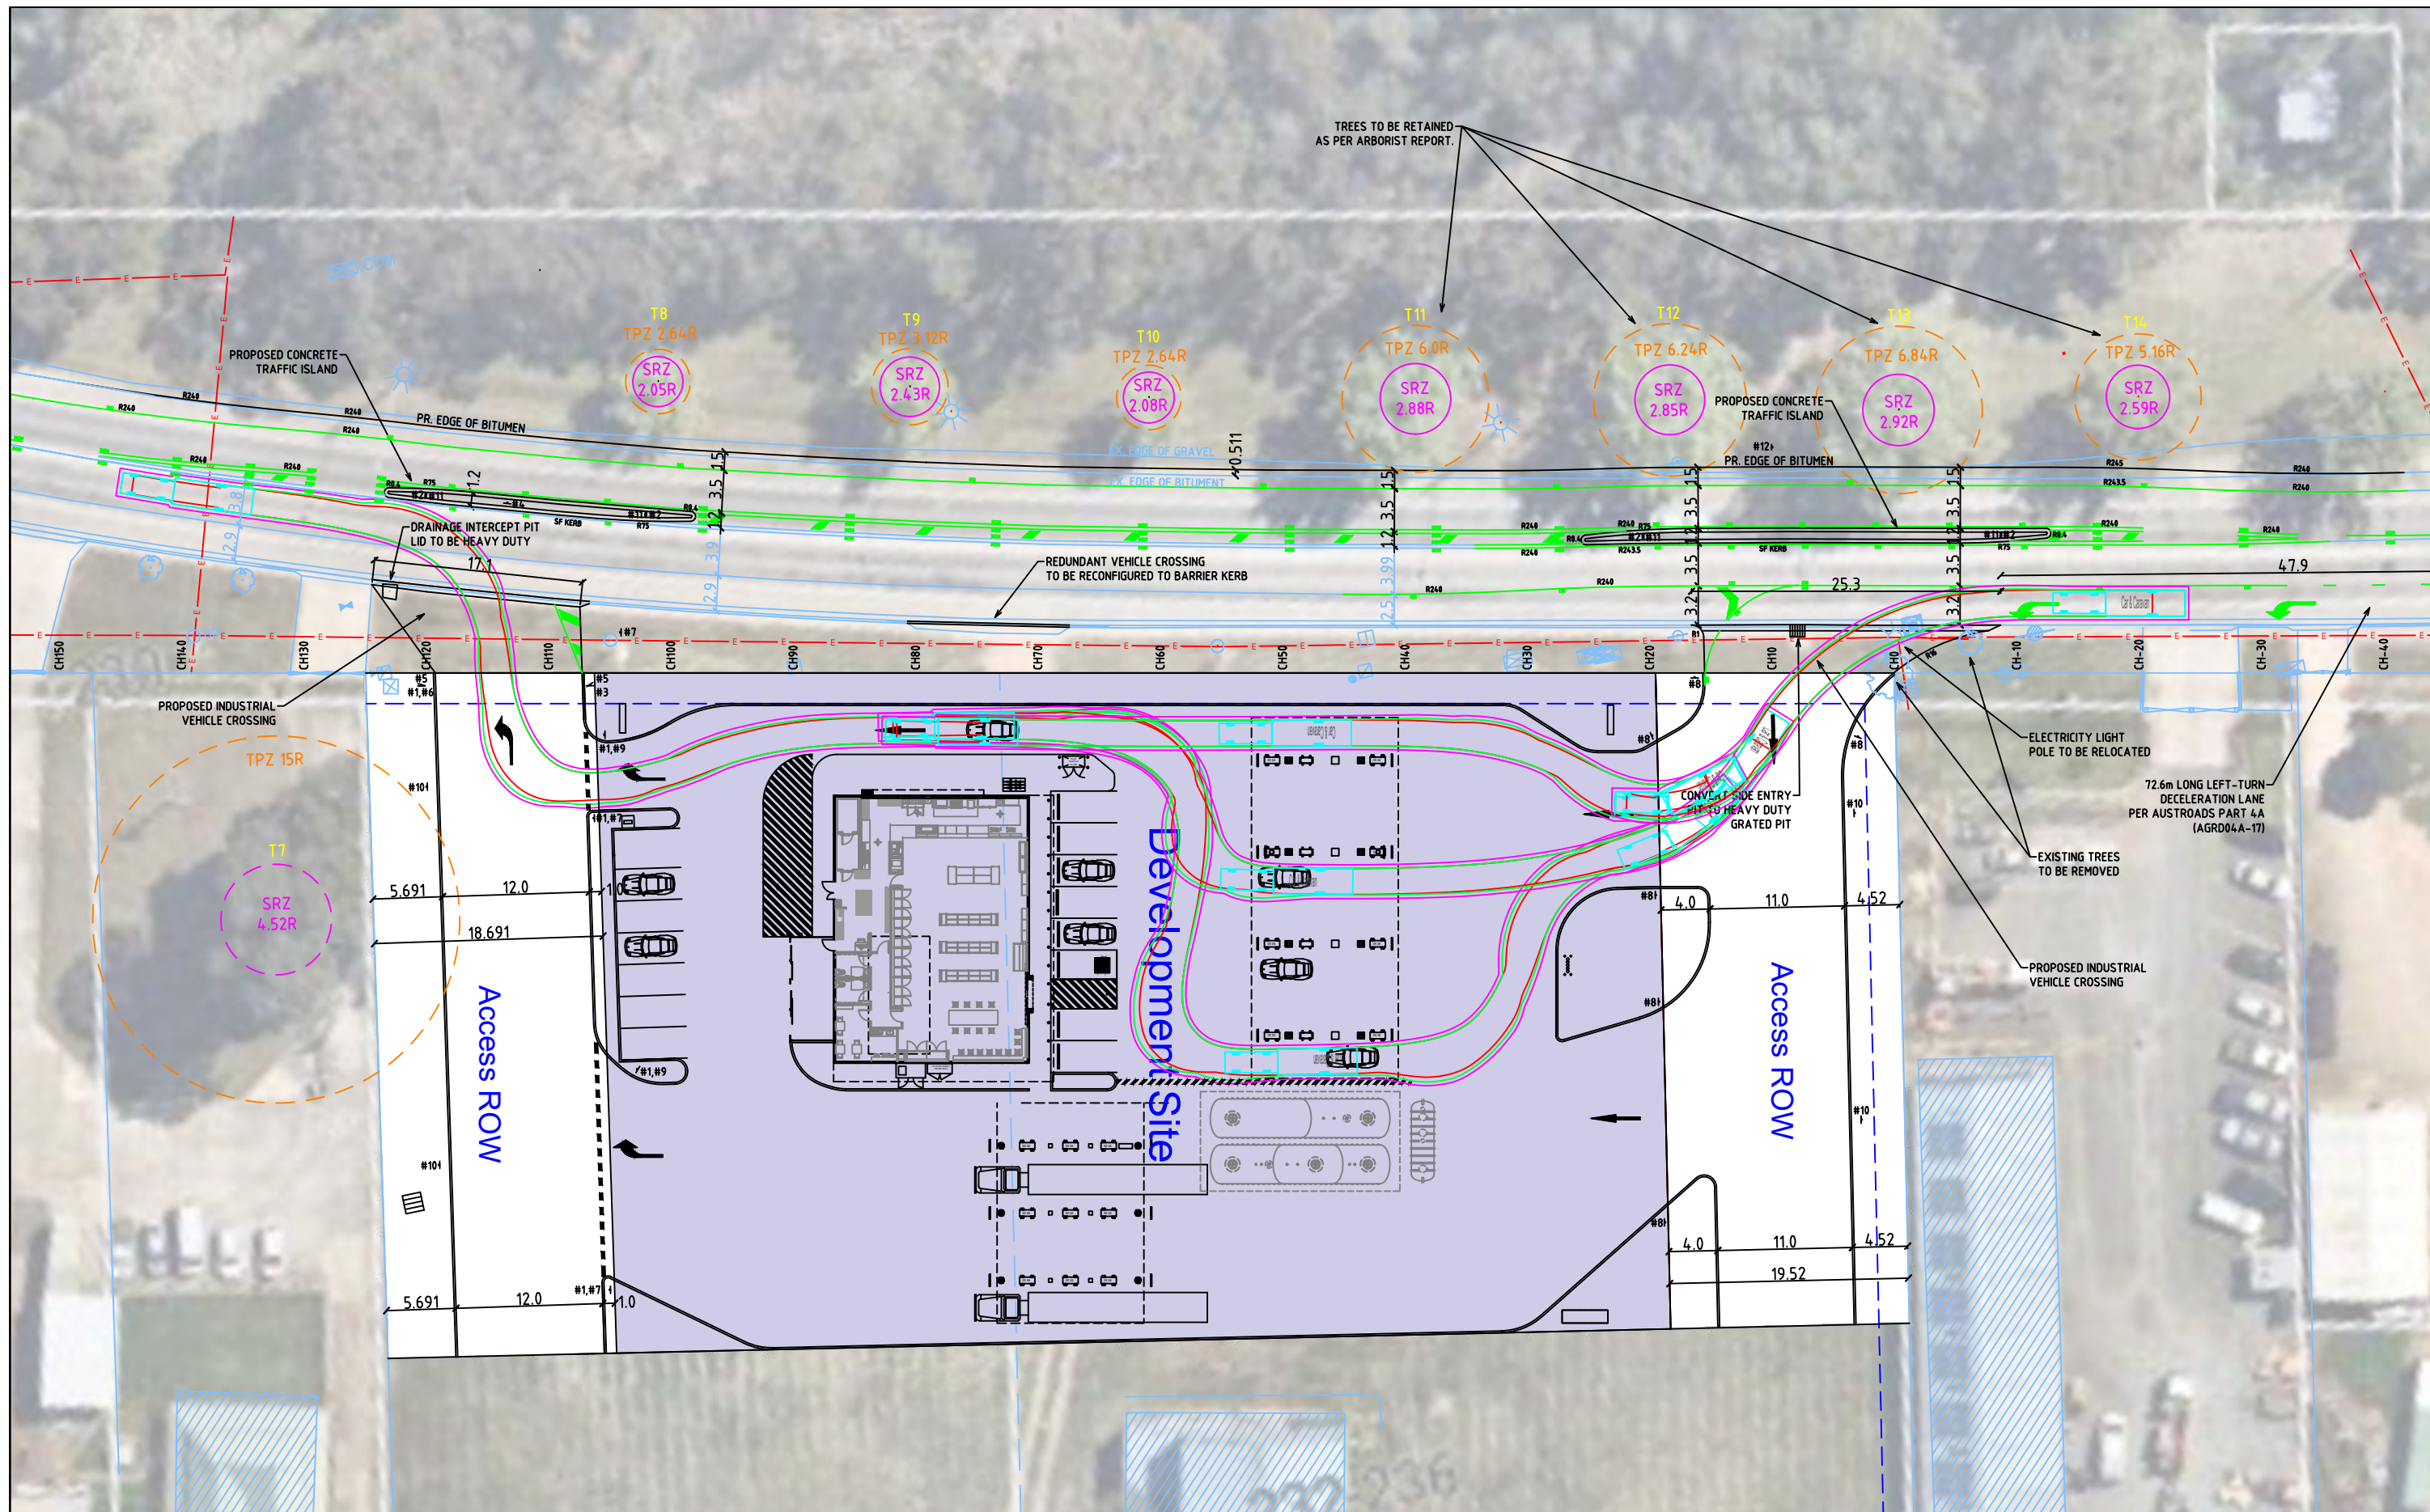

L	PJM	16/12/22	Left-Turn Only
K	PJM	08/12/22	CHR to 3.2m, Taper Amended, Shoulder to 1.5m
J	PJM	01/12/22	Shoulder Widened to 2.0m, Egress Crossing Widened
I	PJM	15/11/22	Concrete Traffic Island and Signage Added
H	PJM	02/11/22	Dimensions and Linemarking Changes to Turn Lanes
G	PJM	28/09/22	Strategic Concept Plan v2
F	PJM	22/08/22	Strategic Concept Plan
E	PJM	18/05/22	Amended Concept Plan v5
D	PJM	09/05/22	Amended Concept Plan v4
C	PJM	02/12/21	Amended Concept Plan v3
B	PJM	30/11/21	Amended Concept Plan v2
A	PJM	16/11/21	Original Issue
Issue/Appd	Date	Comments	

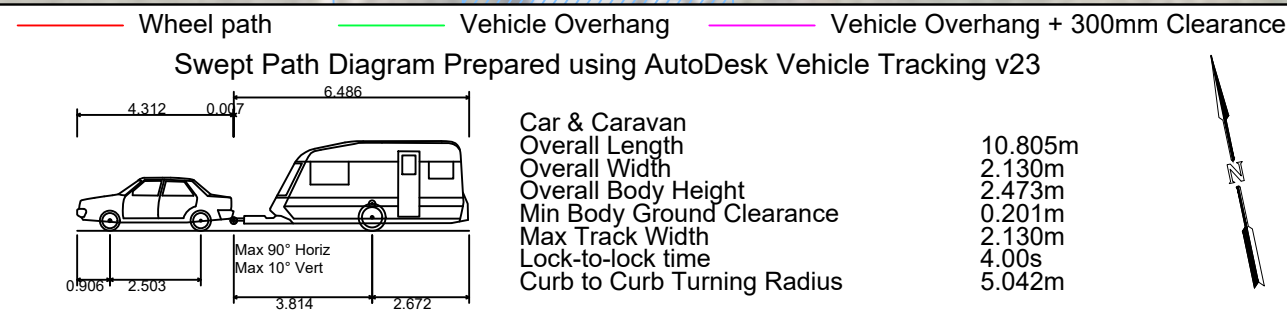

Acoustics Data Traffic Waste


TTM Consulting (Vic) Pty Ltd

Suite 17, 70 - 80 Wellington Street
Collingwood VIC 3066
P : (03) 9419 0911
E : ttmvic@ttmgroup.com.au
W : www.ttmgroup.com.au

**PROPOSED SERVICE
STATION DEVELOPMENT
226-236 HAMMOND AVE,
WAGGA WAGGA
STRATEGIC CONCEPT PLAN
SWEPT PATH DIAGRAM**


Scale
1:500 @ A3

Drawing No : 1154801
Sheet No : 10 Issue : L

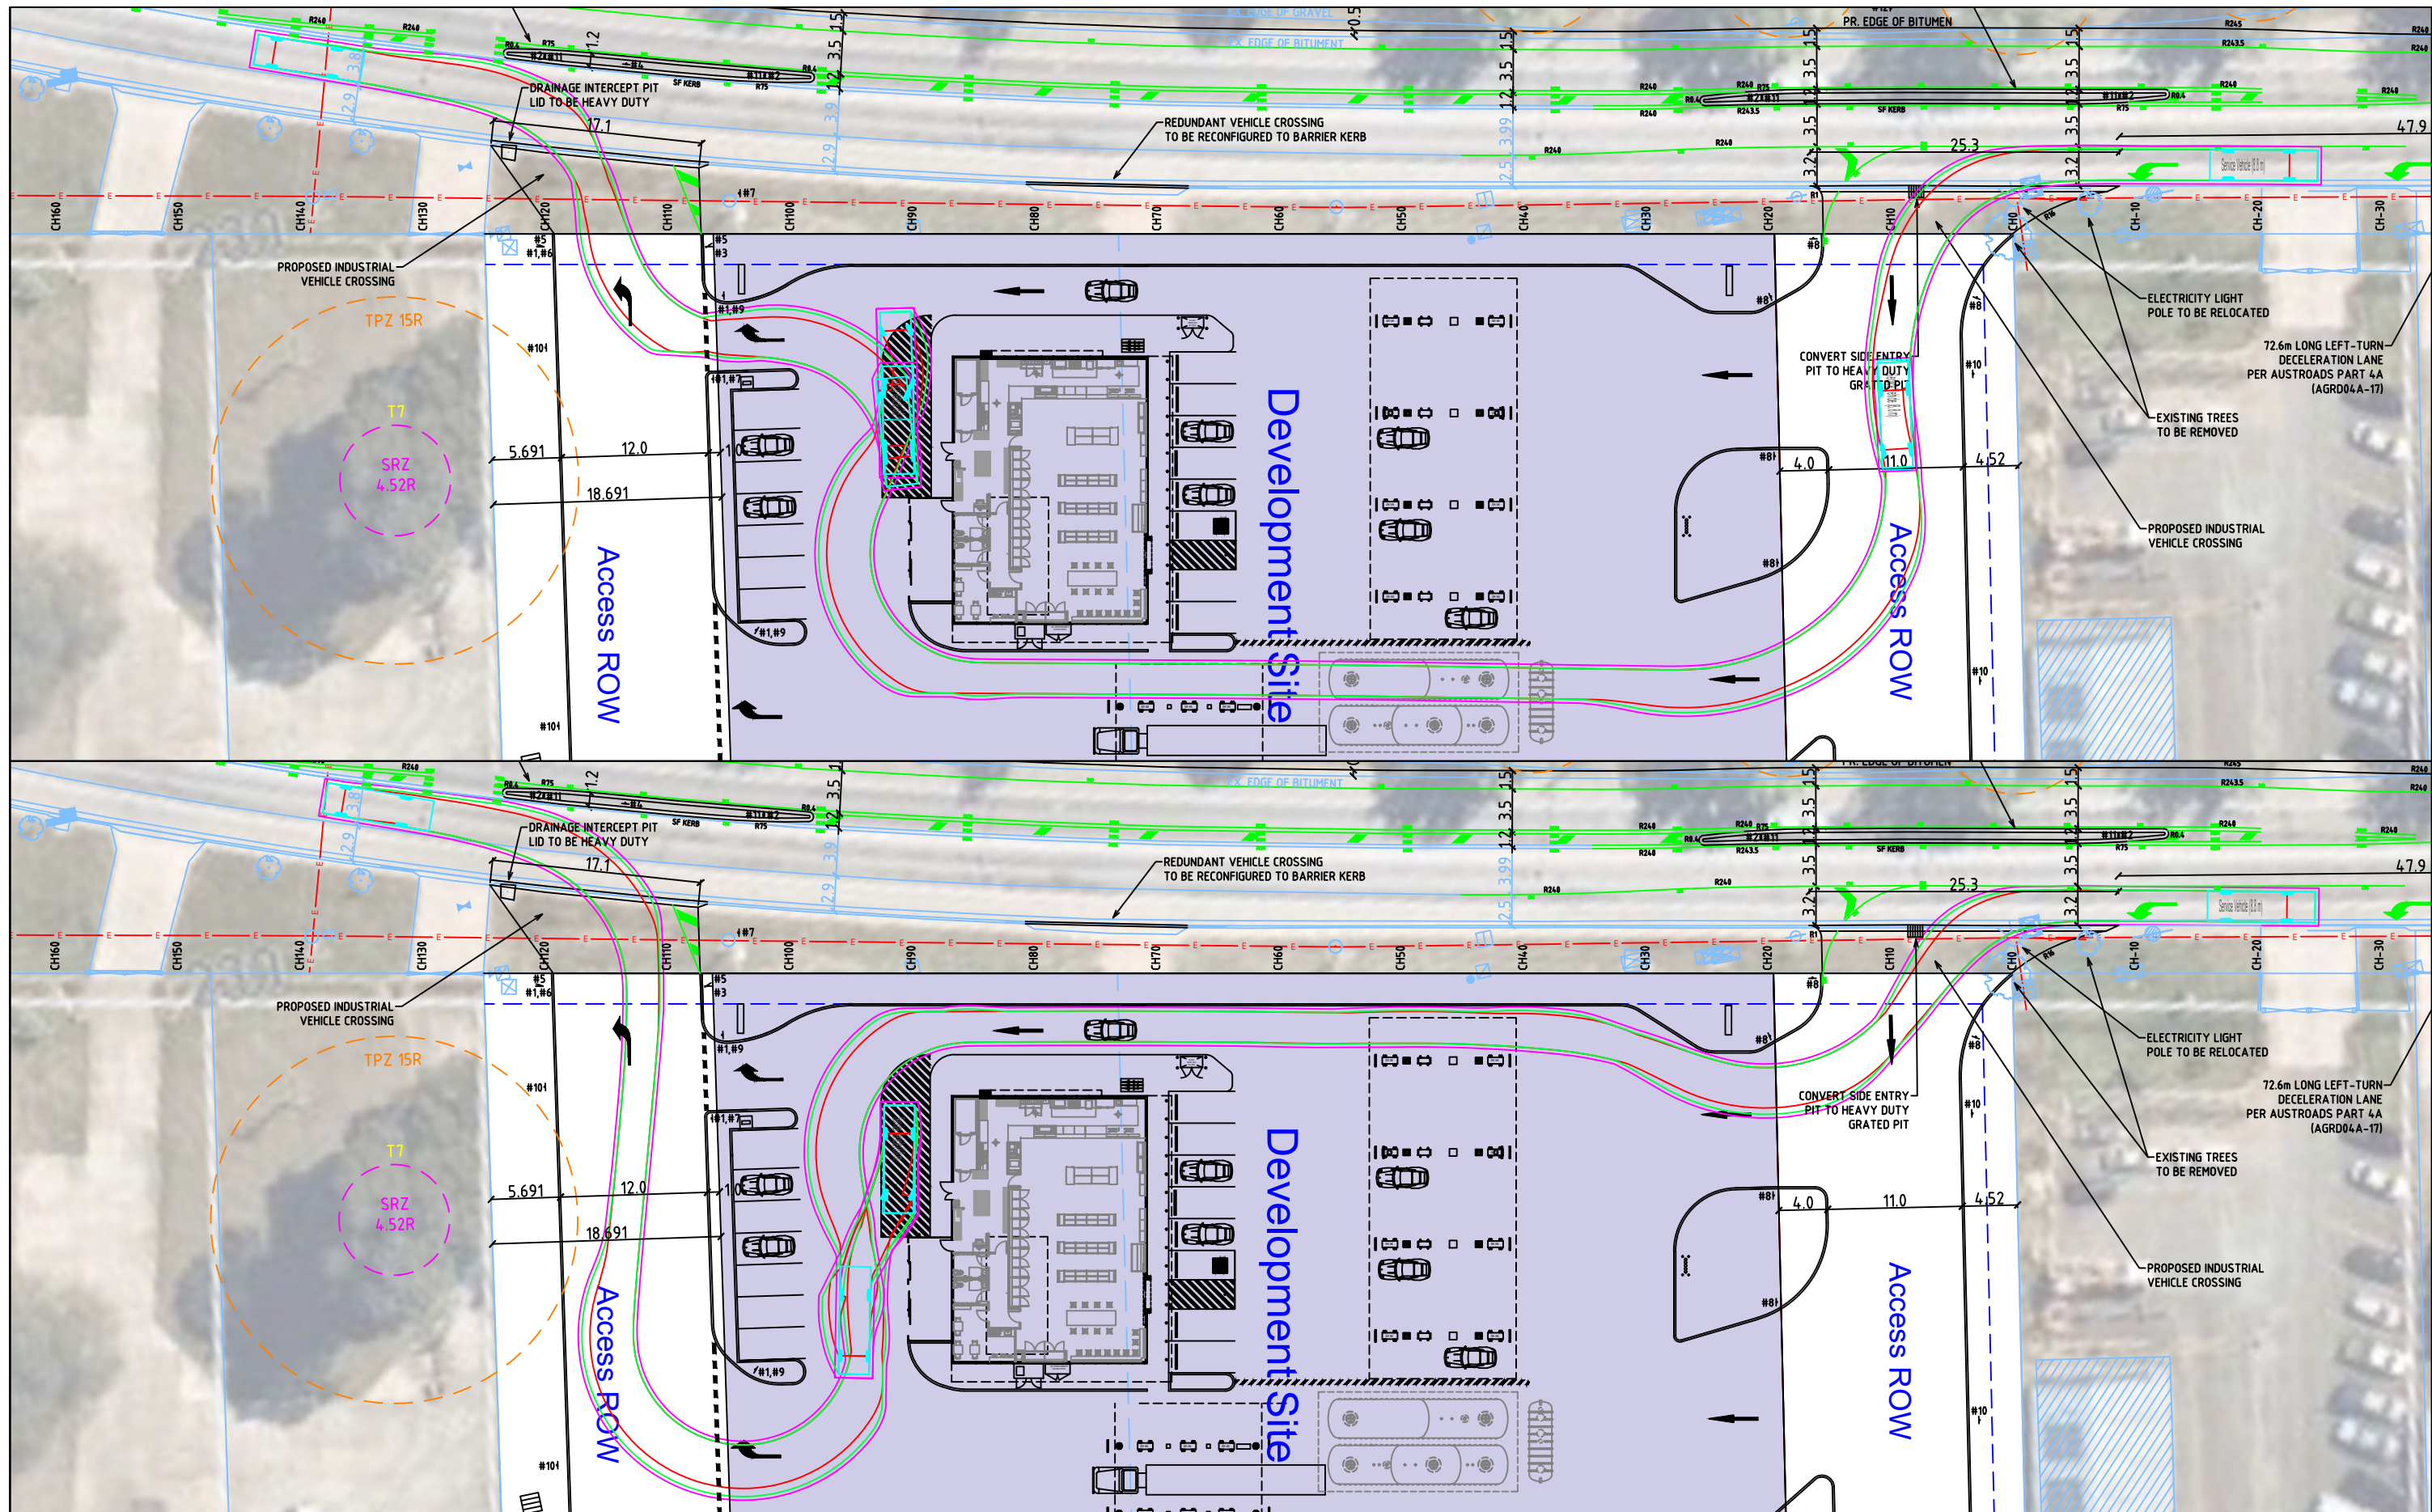

L	PJM	16/12/22	Left-Turn Only
K	PJM	08/12/22	CHR to 3.2m, Taper Amended, Shoulder to 1.5m
J	PJM	01/12/22	Shoulder Widened to 2.0m, Egress Crossing Widened
I	PJM	15/11/22	Concrete Traffic Island and Signage Added
H	PJM	02/11/22	Dimensions and Linemarking Changes to Turn Lanes
G	PJM	28/09/22	Strategic Concept Plan v2
F	PJM	22/08/22	Strategic Concept Plan
E	PJM	18/05/22	Amended Concept Plan v5
D	PJM	09/05/22	Amended Concept Plan v4
C	PJM	02/12/21	Amended Concept Plan v3
B	PJM	30/11/21	Amended Concept Plan v2
A	PJM	16/11/21	Original Issue
Issue/Appd	Date	Comments	

— Wheel path — Vehicle Overhang — Vehicle Overhang + 300mm Clearance
Swept Path Diagram Prepared using AutoDesk Vehicle Tracking v23

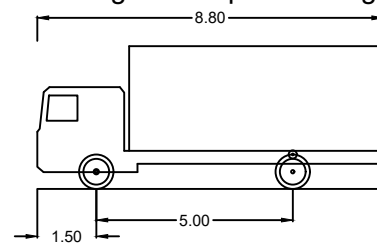

MRV - Medium Rigid Vehicle (See note ...)
Overall Length 8.800m
Overall Width 2.500m
Overall Body Height 3.632m
Min Body Ground Clearance 0.150m
Track Width 2.500m
Lock to Lock Time 4.00sec
Curb to Curb Turning Radius 10.000m



Acoustics Data Traffic Waste

TTM Consulting (Vic) Pty Ltd

Suite 17, 70 - 80 Wellington Street

Collingwood VIC 3066

P : (03) 9419 0911

E : ttmvic@ttmgroup.com.au


W : www.ttmgroup.com.au

**PROPOSED SERVICE
STATION DEVELOPMENT
226-236 HAMMOND AVE,
WAGGA WAGGA
STRATEGIC CONCEPT PLAN
SWEPT PATH DIAGRAM**

Scale 0 5 10
1:500 @ A3

Drawing No : 1154801


Sheet No : 11 Issue : L

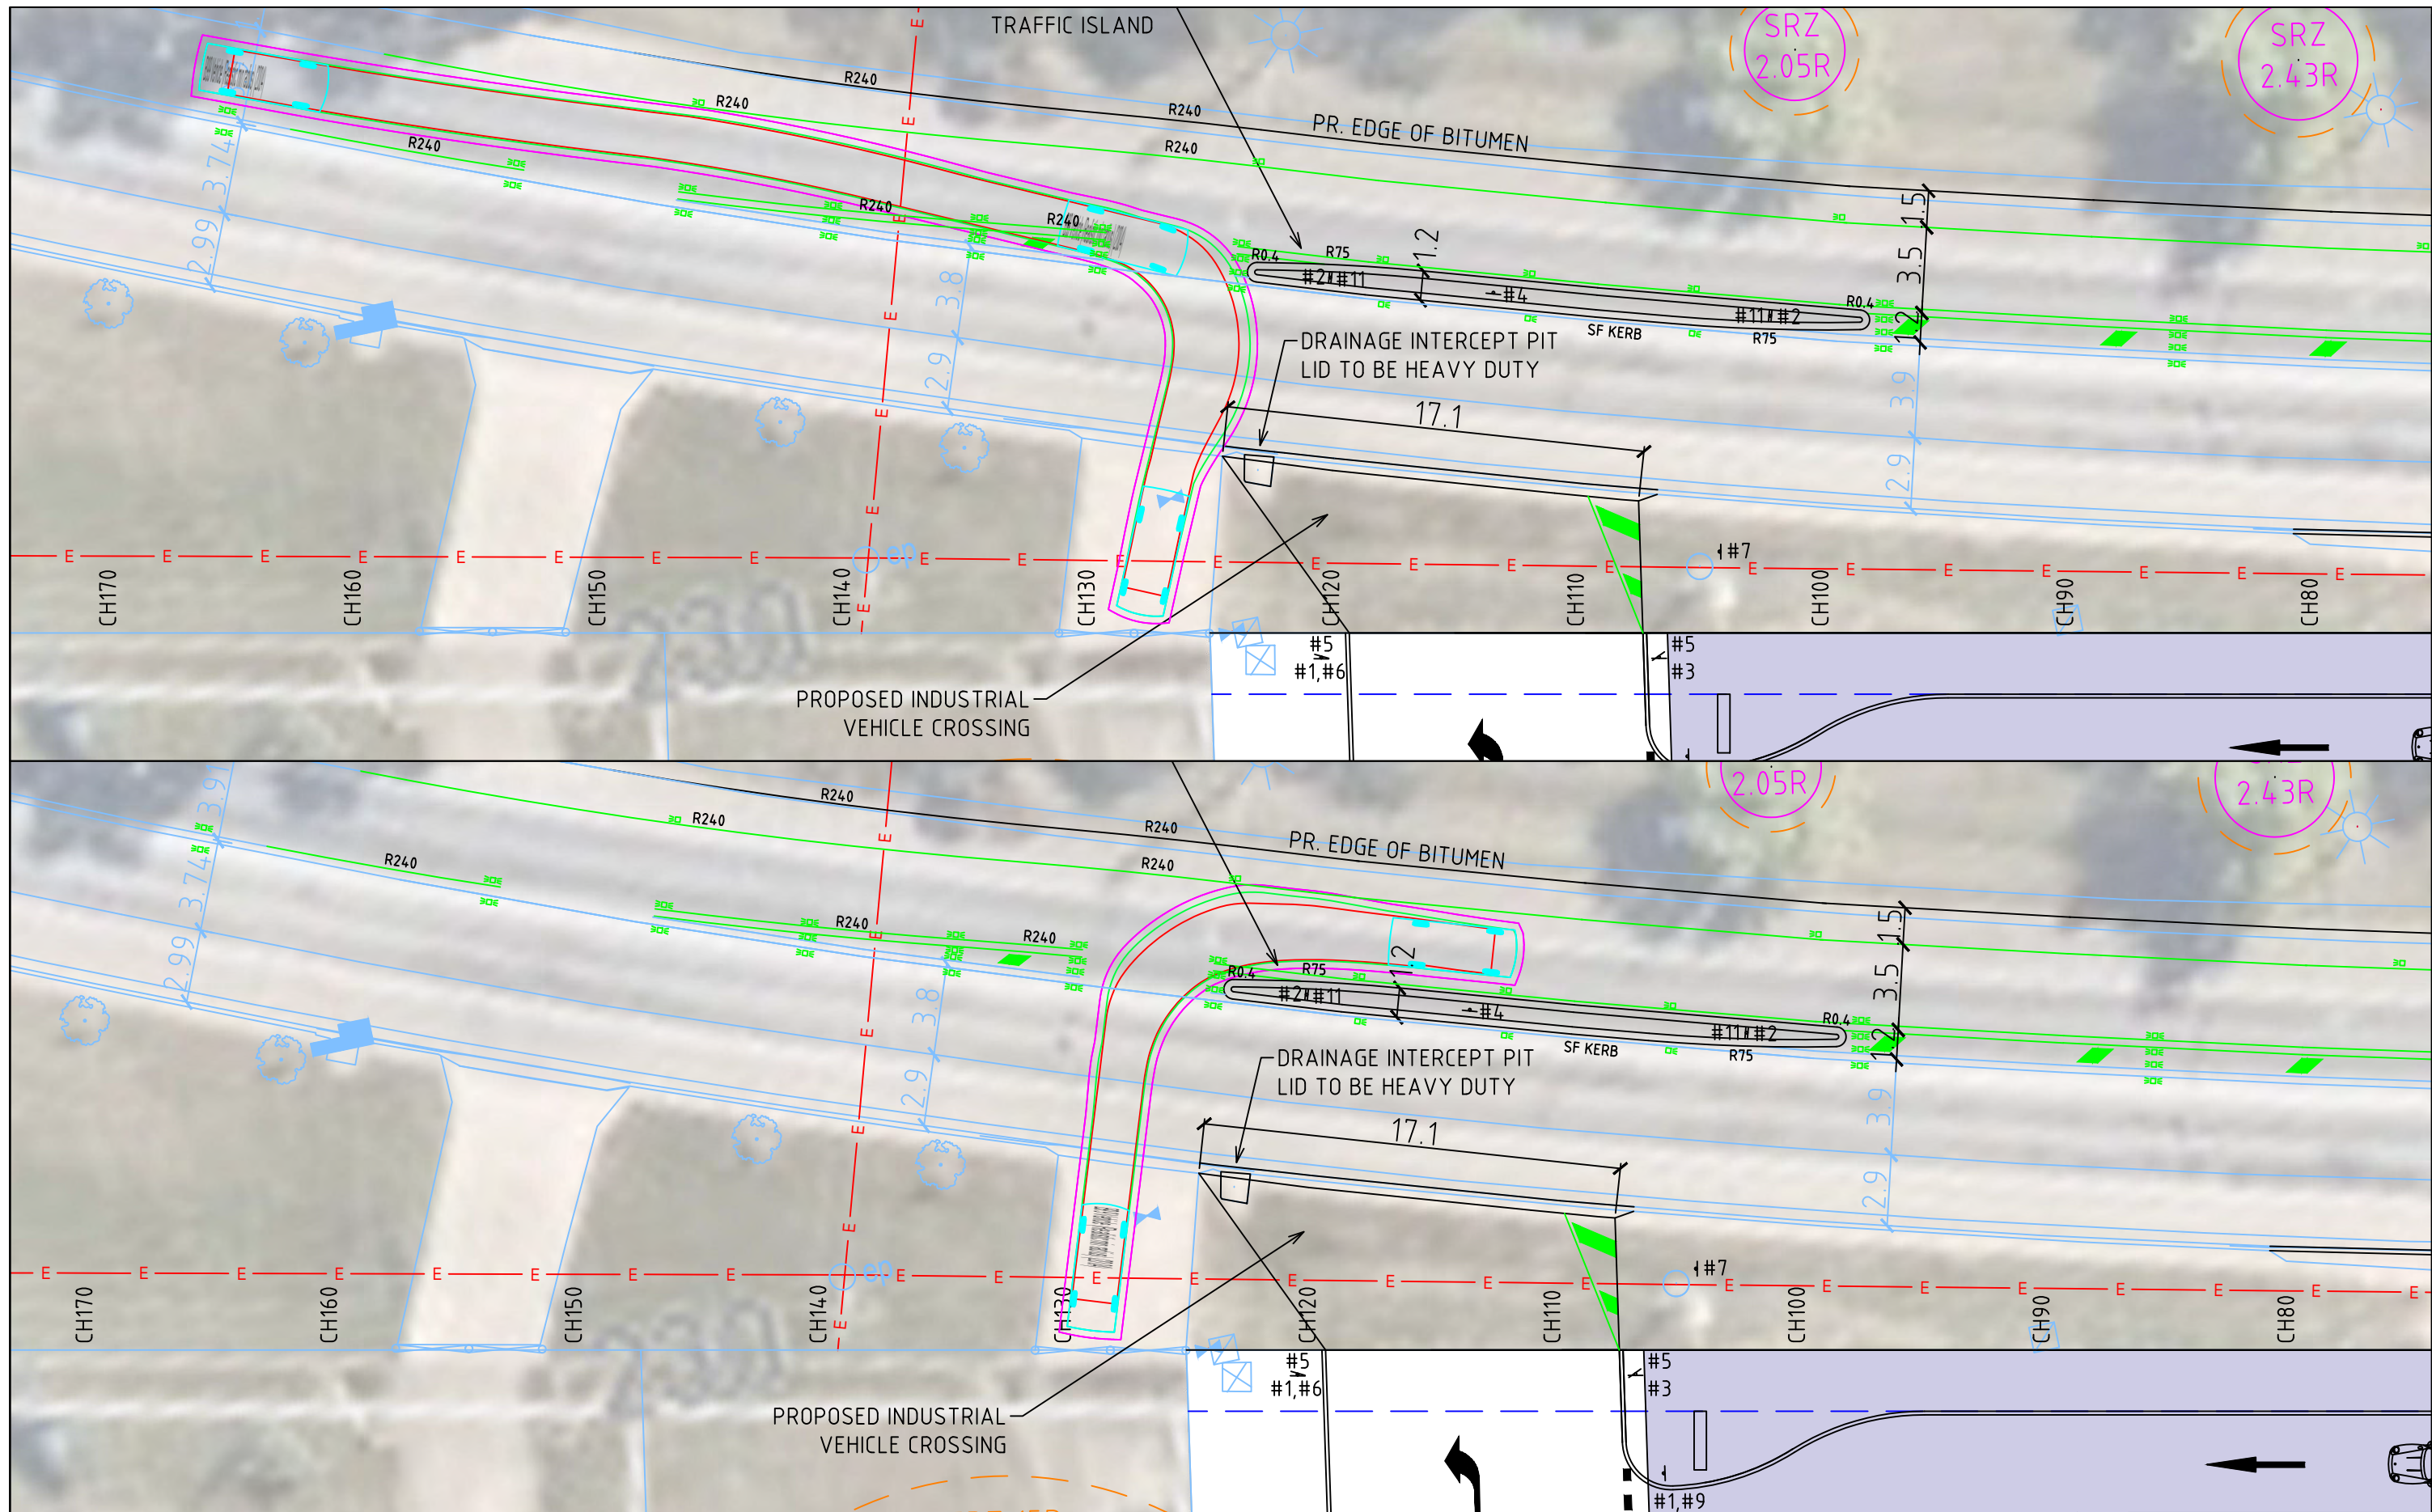

L	PJM	16/12/22	Left-Turn Only
K	PJM	08/12/22	CHR to 3.2m, Taper Amended, Shoulder to 1.5m
J	PJM	01/12/22	Shoulder Widened to 2.0m, Egress Crossing Widened
I	PJM	15/11/22	Concrete Traffic Island and Signage Added
H	PJM	02/11/22	Dimensions and Linemarking Changes to Turn Lanes
G	PJM	28/09/22	Strategic Concept Plan v2
F	PJM	22/08/22	Strategic Concept Plan
E	PJM	18/05/22	Amended Concept Plan v5
D	PJM	09/05/22	Amended Concept Plan v4
C	PJM	02/12/21	Amended Concept Plan v3
B	PJM	30/11/21	Amended Concept Plan v2
A	PJM	16/11/21	Original Issue
Issue/Appd	Date	Comments	

— Wheel path — Vehicle Overhang — Vehicle Overhang + 300mm Clearance

Swept Path Diagram Prepared using AutoDesk Vehicle Tracking v23

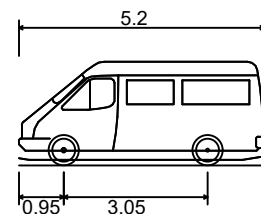

B99 Vehicle (Realistic min radius) (2004)

Overall Length 5.200m
Overall Width 1.940m
Overall Body Height 1.527m
Min Body Ground Clearance 0.120m
Track Width 1.840m
Lock to Lock Time 4.00sec
Curb to Curb Turning Radius 6.250m

ttm

Acoustics Data Traffic Waste

TTM Consulting (Vic) Pty Ltd

Suite 17, 70 - 80 Wellington Street

Collingwood VIC 3066

P : (03) 9419 0911

E : ttmvic@ttmgroup.com.au


W : www.ttmgroup.com.au

**PROPOSED SERVICE
STATION DEVELOPMENT
226-236 HAMMOND AVE,
WAGGA WAGGA
STRATEGIC CONCEPT PLAN
SWEPT PATH DIAGRAMS**

Scale 0 2.5 5
1:250 @ A3

Drawing No : 1154801


Sheet No : 12 Issue : L

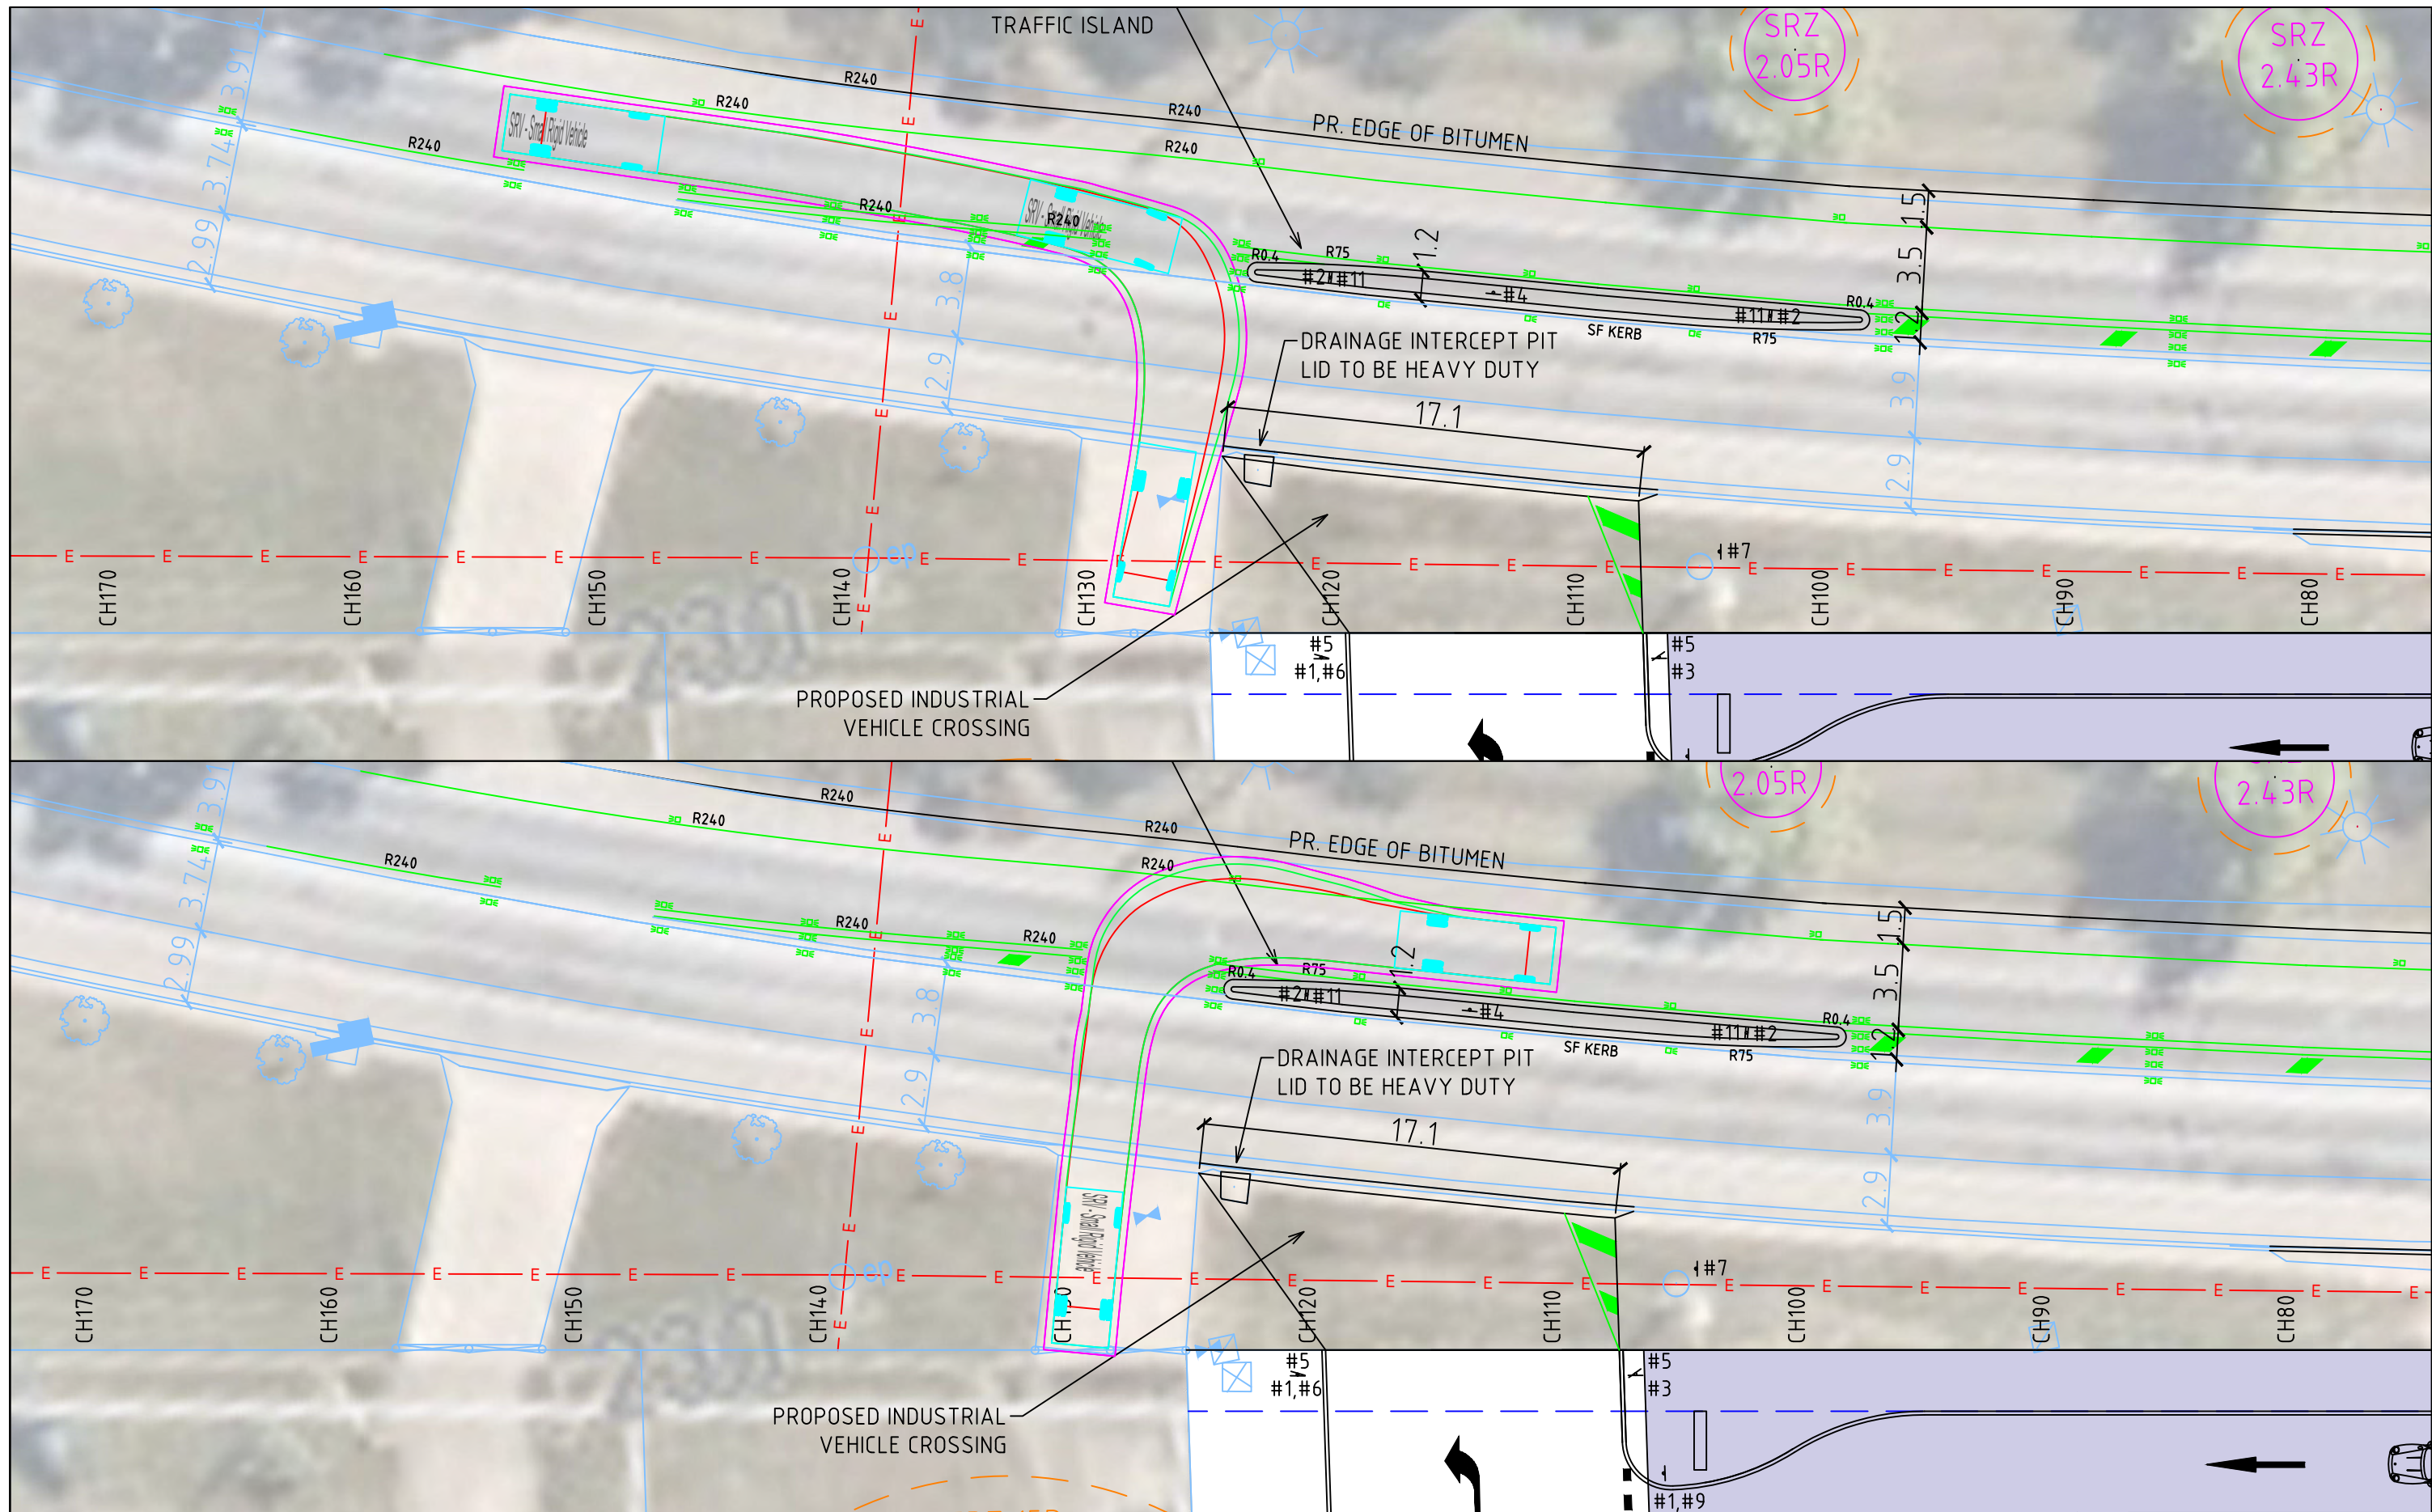

L	PJM	16/12/22	Left-Turn Only
K	PJM	08/12/22	CHR to 3.2m, Taper Amended, Shoulder to 1.5m
J	PJM	01/12/22	Shoulder Widened to 2.0m, Egress Crossing Widened
I	PJM	15/11/22	Concrete Traffic Island and Signage Added
H	PJM	02/11/22	Dimensions and Linemarking Changes to Turn Lanes
G	PJM	28/09/22	Strategic Concept Plan v2
F	PJM	22/08/22	Strategic Concept Plan
E	PJM	18/05/22	Amended Concept Plan v5
D	PJM	09/05/22	Amended Concept Plan v4
C	PJM	02/12/21	Amended Concept Plan v3
B	PJM	30/11/21	Amended Concept Plan v2
A	PJM	16/11/21	Original Issue
Issue/Appd	Date	Comments	

— Wheel path — Vehicle Overhang — Vehicle Overhang + 300mm Clearance

Swept Path Diagram Prepared using AutoDesk Vehicle Tracking v23

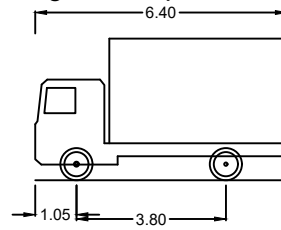

SRV - Small Rigid Vehicle

Overall Length 6.400m
Overall Width 2.330m
Overall Body Height 3.602m
Min Body Ground Clearance 0.398m
Track Width 2.330m
Lock to Lock Time 4.00sec
Curb to Curb Turning Radius 7.100m

ttm

Acoustics Data Traffic Waste

TTM Consulting (Vic) Pty Ltd

Suite 17, 70 - 80 Wellington Street

Collingwood VIC 3066

P : (03) 9419 0911

E : ttmvic@ttmgroup.com.au


W : www.ttmgroup.com.au

**PROPOSED SERVICE
STATION DEVELOPMENT
226-236 HAMMOND AVE,
WAGGA WAGGA
STRATEGIC CONCEPT PLAN
SWEPT PATH DIAGRAMS**

Scale 0 2.5 5
1:250 @ A3

Drawing No : 1154801


Sheet No : 13 Issue : L

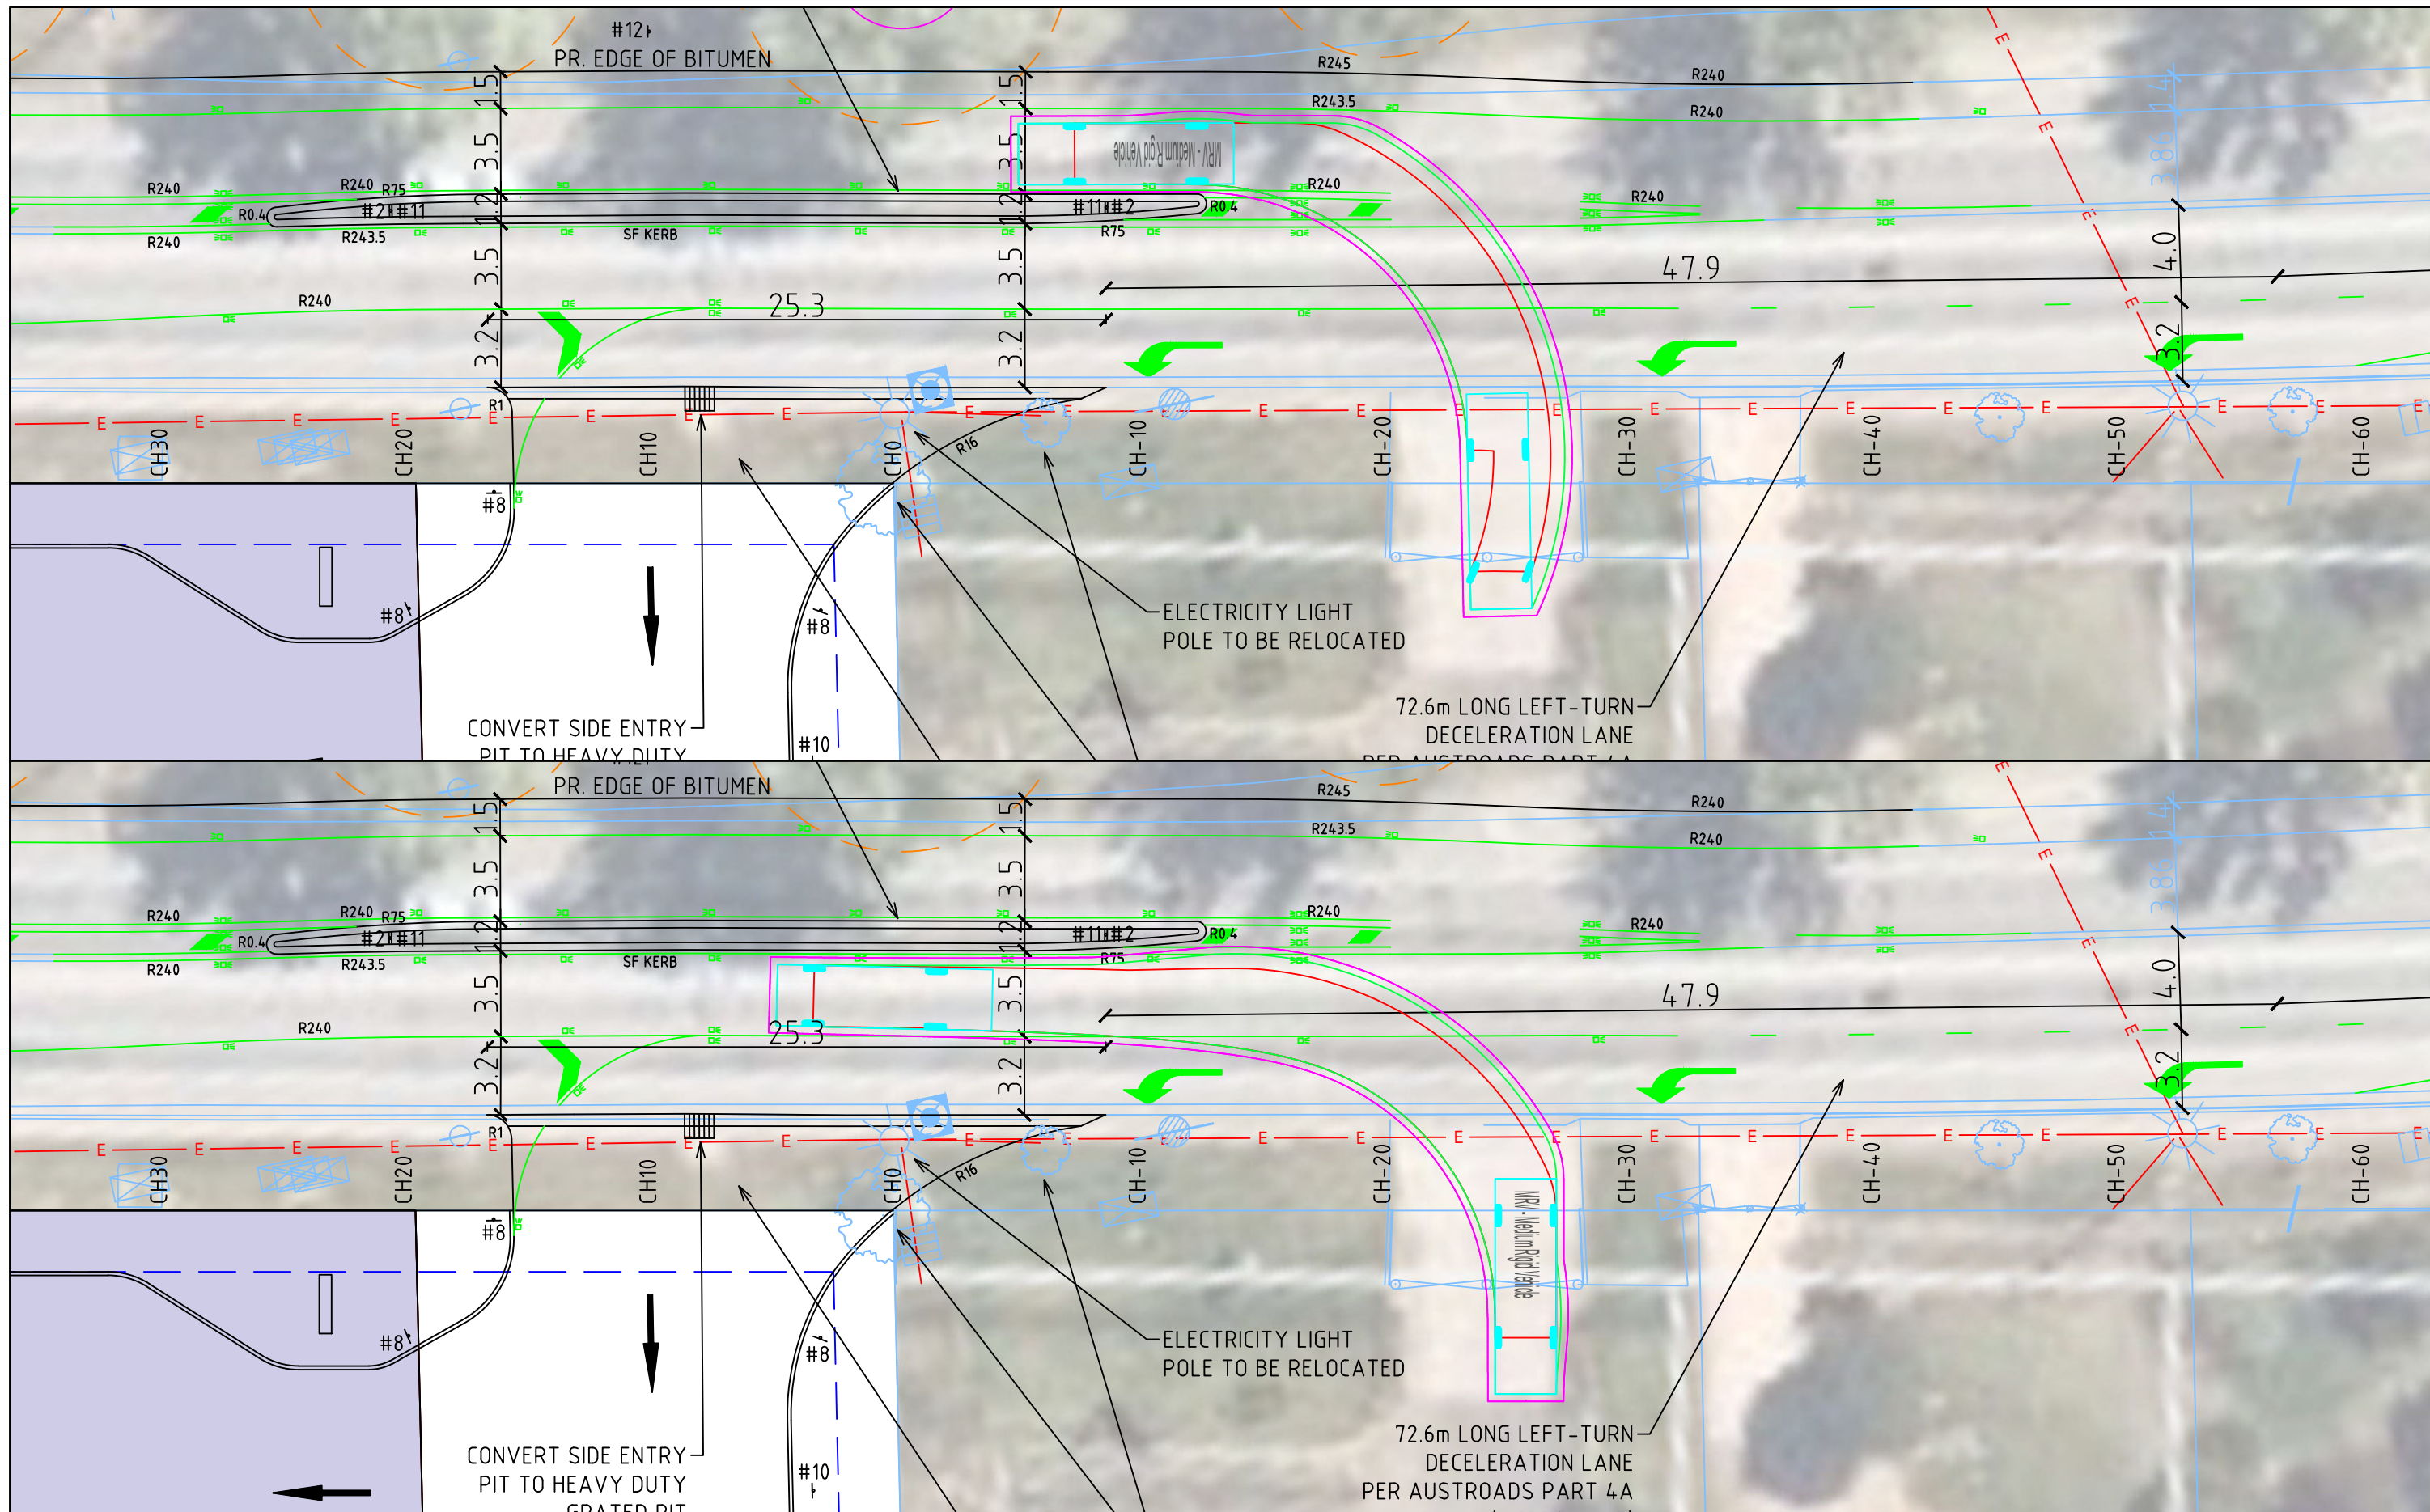

Issue/Appd	Date	Comments
L	PJM 16/12/22	Left-Turn Only
K	PJM 08/12/22	CHR to 3.2m, Taper Amended, Shoulder to 1.5m
J	PJM 01/12/22	Shoulder Widened to 2.0m, Egress Crossing Widened
I	PJM 15/11/22	Concrete Traffic Island and Signage Added
H	PJM 02/11/22	Dimensions and Linemarking Changes to Turn Lanes
G	PJM 28/09/22	Strategic Concept Plan v2
F	PJM 22/08/22	Strategic Concept Plan
E	PJM 18/05/22	Amended Concept Plan v5
D	PJM 09/05/22	Amended Concept Plan v4
C	PJM 02/12/21	Amended Concept Plan v3
B	PJM 30/11/21	Amended Concept Plan v2
A	PJM 16/11/21	Original Issue

— Wheel path — Vehicle Overhang — Vehicle Overhang + 300mm Clearance

Swept Path Diagram Prepared using AutoDesk Vehicle Tracking v23

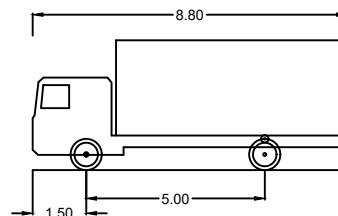

MRV - Medium Rigid Vehicle (See note ...)
 Overall Length 8.800m
 Overall Width 2.500m
 Overall Body Height 3.632m
 Min Body Ground Clearance 0.150m
 Track Width 2.500m
 Lock to Lock Time 4.00sec
 Curb to Curb Turning Radius 10.000m



Acoustics Data Traffic Waste

TTM Consulting (Vic) Pty Ltd

Suite 17, 70 - 80 Wellington Street

Collingwood VIC 3066

P : (03) 9419 0911

E : ttmvic@ttmgroup.com.au


W : www.ttmgroup.com.au

**PROPOSED SERVICE
STATION DEVELOPMENT
226-236 HAMMOND AVE,
WAGGA WAGGA
STRATEGIC CONCEPT PLAN
SWEPT PATH DIAGRAMS**

Scale 0 2.5 5
1:250 @ A3

Drawing No : 1154801

Sheet No : 14 Issue : L

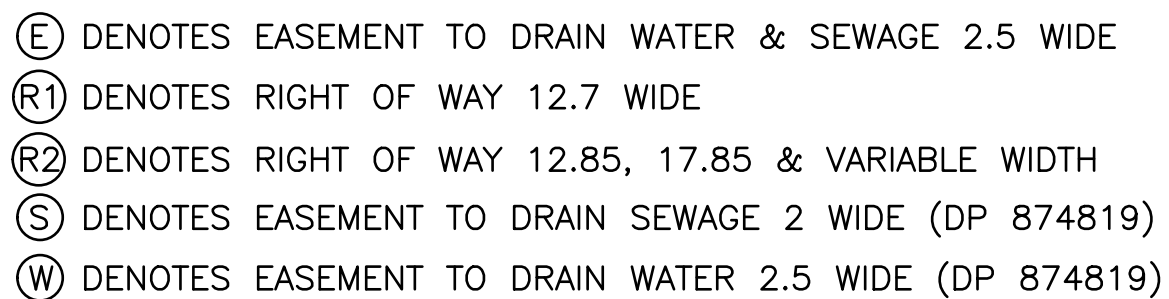

L.G.A.:
WAGGA WAGGA

Scale:
1: 1000 (A3)

PROPOSED SUBDIVISION OF
LOTS 31 & 32 DP 874819
HAMMOND AVENUE, WAGGA WAGGA
FOR: WOLLUNDRY INVESTMENTS P/L



WAGGA SURVEYORS PTY LTD
CONSULTANTS IN SURVEYING, PLANNING AND DEVELOPMENT
ACN 655 432 205
33 Blake Street,
Wagga Wagga, N.S.W. 2650
Phone: 02 6931 7099

ABN 68 655 432 205
P.O. Box 5497
Wagga Wagga, N.S.W. 2650
Email: admin@waggaurveyors.com.au

Date:
20 DECEMBER 2022
VERSION 3

Reference:
21610

Locality:
EAST WAGGA WAGGA