


Site Plan
1:250

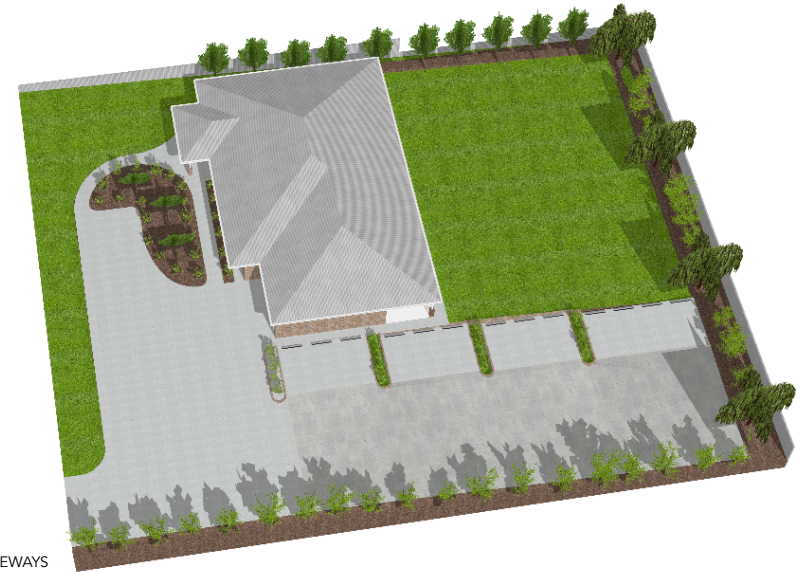

LEGEND


- TURF
- CONCRETE PATHS & DRIVEWAYS
- GARDEN BEDS
- MEDIUM TREES
- SMALL TREES
- SHRUBS


Project:	Residential Building
Site Address:	53 Gregadoo Road, Wagga Wagga, NSW 2650
Client:	Adaptive Interiors
Drawing Title:	Site Plan and Landscape Plan

Lot No:	4
DP:	1142732
Zoning:	R5
Site Area:	2518m2
Property Type:	ResStdProp

Revision:	Rev D
Revision Date:	19/8/21
Project NO.	Sheet ID
00001	1 OF 1



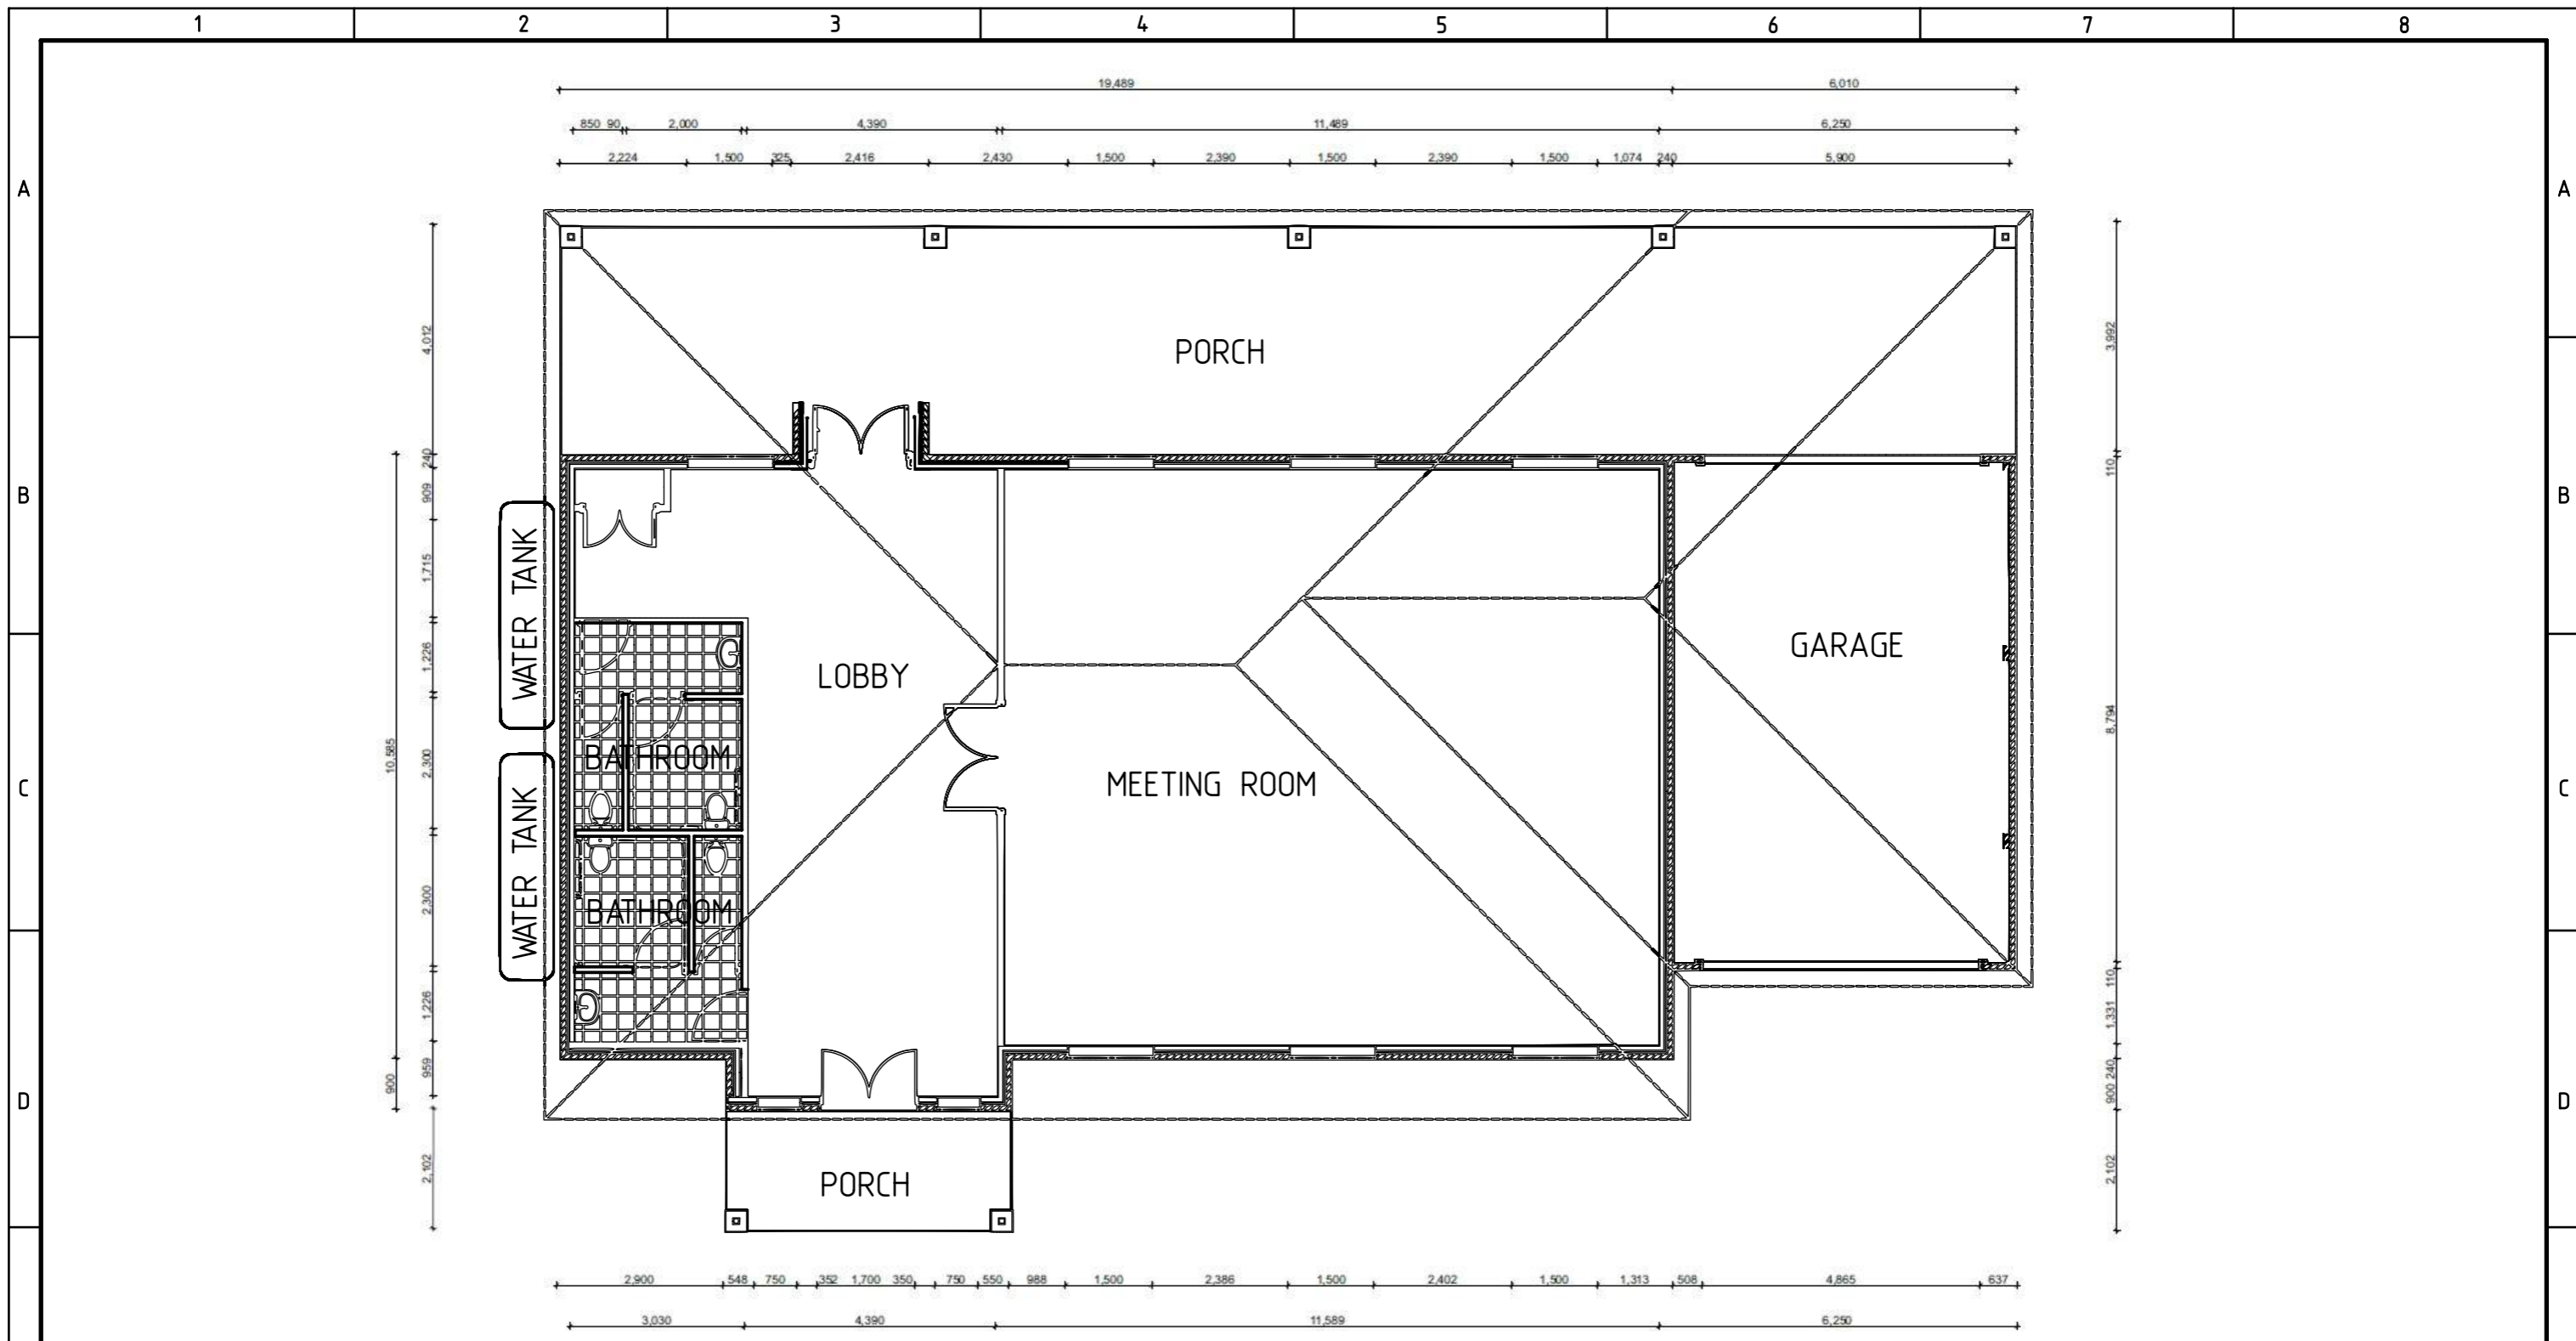

WEIGHT IN	ALL DIMENSIONS IN	LUKE PIETROBON ENGINEERING AND DESIGN SERVICES lukepietrobon@hotmail.com PH: 0416283483	
	OFFICE OF ORIGIN : DESIGN TEAM : WILLOUGHBY		
SCALE: 1:100	The drawing must not be copied in whole or in part, in any form or by any means, and the information in it must not be disclosed to any person, or used for any purpose other than the specific purpose for which it has been provided, without the prior written consent of the Company.		TITLE
APP: -			FLOOR PLAN
CHK: -			53 GREGADOO RD
DRN: L. PIETROBON			LAKE ALBERT
DATE: 16JAN2021	SHEET 1 OF 1	SHEET SIZE	DRAWING No
		A3	A16012021-2
			REVISION
			1

REV	DESCRIPTION	DATE	REF NO	BY	CHK
1	DIMENSIONED LABELLED	02MAR2021		LRP	
0	INITIAL RELEASE	16JAN2021		LRP	



SOUTH ELEVATION


EAST ELEVATION

WEST ELEVATION


NORTH ELEVATION

WEIGHT IN	ALL DIMENSIONS IN	LUKE PIETROBON ENGINEERING AND DESIGN SERVICES lukepietrobon@hotmail.com PH: 0416283483	 <i>Imagine Innovate Design Create</i>
	OFFICE OF ORIGIN : WILLOUGHBY	DESIGN TEAM :	
SCALE: 1:100	The drawing must not be copied in whole or in part, in any form or by any means, and the information in it must not be disclosed to any person, or used for any purpose other than the specific purpose for which it has been provided, without the prior written consent of the Company.		TITLE
APP: -			ELEVATIONS
CHK: -			53 GREGADOO RD LAKE ALBERT
DRN: L. PIETROBON	SHEET SIZE		DRAWING No
DATE: 16JAN2021	SHEET 1 OF 1		REVISION
	A3		A16012021-3
			1


REV	DESCRIPTION	DATE	REF NO	BY	CHK
0	INITIAL RELEASE	16JAN2021		LRP	
	REVISED PER FEEDBACK	02MAR2021		LRP	

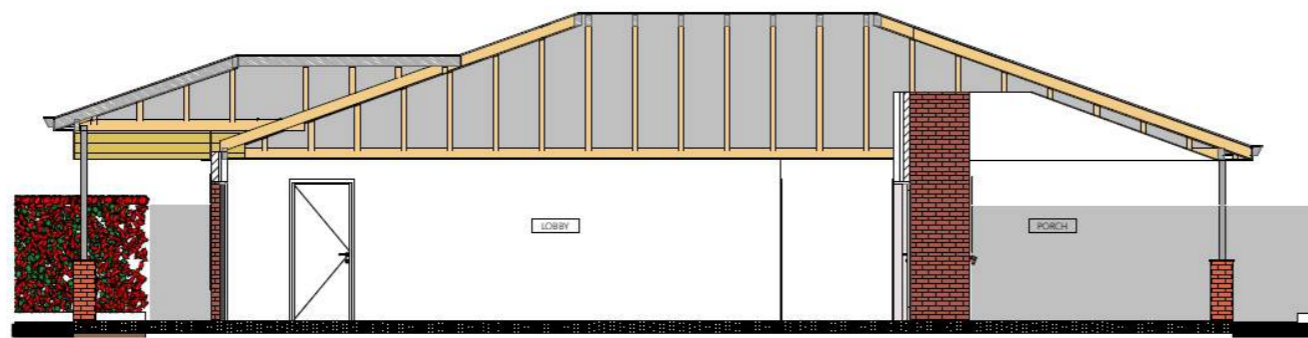

SECTION 1

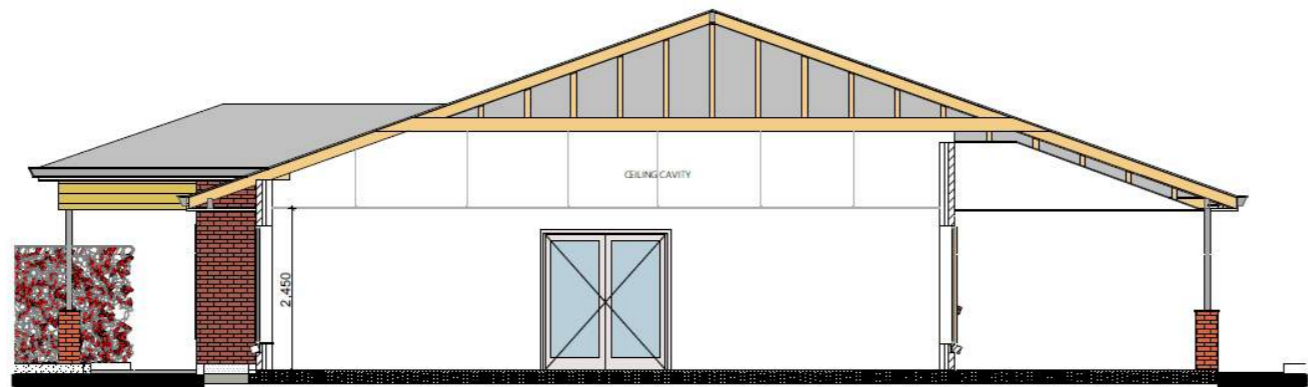

SECTION 2

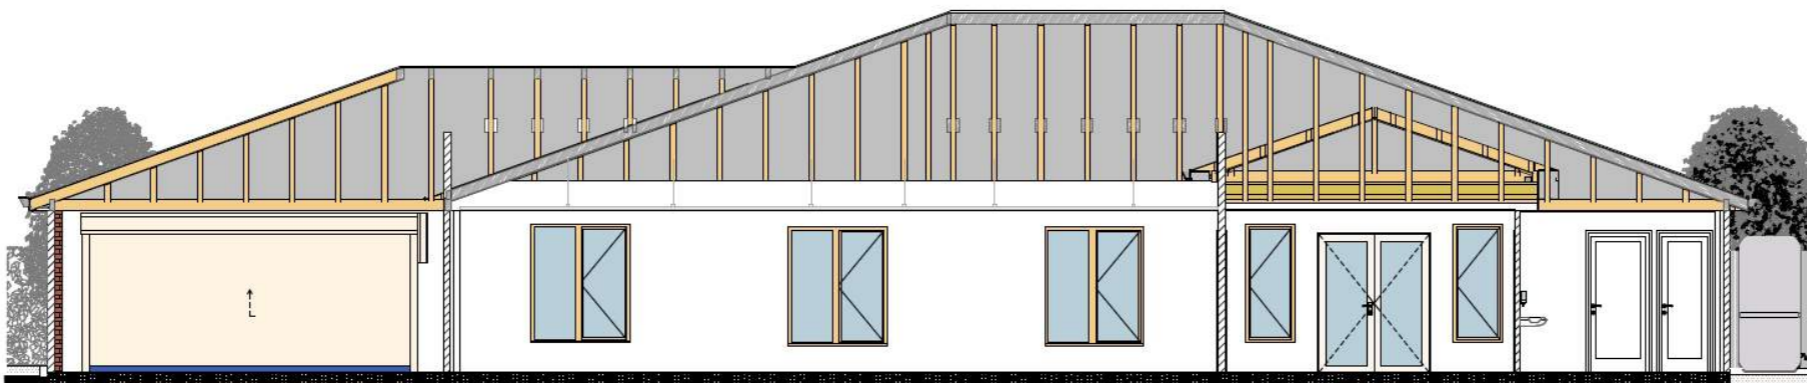

SECTION 3

WEIGHT IN	ALL DIMENSIONS IN	LUKE PIETROBON ENGINEERING AND DESIGN SERVICES lukepietrobon@hotmail.com PH: 0416283483	
	OFFICE OF ORIGIN : DESIGN TEAM : WILLOUGHBY	TITLE	
SCALE: 1:100	The drawing must not be copied in whole or in part, in any form or by any means, and the information in it must not be disclosed to any person, or used for any purpose other than the specific purpose for which it has been provided, without the prior written consent of the Company.		SECTION VIEWS
APP:	DRN: L. PIETROBON		53 GREGADOO RD LAKE ALBERT
CHK:	DATE: 16JAN2021	SHEET 1 OF 1	SHEET SIZE DRAWING No REVISION
REV	DESCRIPTION	DATE	REF NO BY CHK
1	TITLE BLOCK UPDATED	02MAR2021	LRP
0	INITIAL RELEASE	16JAN2021	LRP
A3	A16012021-4	1	