

PLAN FORM 2 (A2)

WARNING: CREATING OR FOLDING WILL LEAD TO REFLECTION

Sheet No. 1 of 4 Sheets

M.G.A.
SCIMS

- (1) PROPOSED EASEMENT FOR OVERHEAD POWERLINES 20 MILE & 5 MILE WIDE DP1235466
 (2) PROPOSED EASEMENT FOR OVERHEAD POWERLINES 15 MILE & 5 MILE WIDE DP1235466
 (3) PROPOSED EASEMENT FOR UNDERGROUND POWERLINES 2 MILE WIDE DP1235466

PARISH OF GOBBAGOMBALIN

DP 46875

DP 818214

DP 39925

DP 839243

DP 1241474

DP 702230

DP 1130513

DP 1130513

DP 634250

DP 1281378

DP 1173054

DP 751422

DP 1193816

DP 1241474

DP 702230

DP 1130513

DP 1130513

DP 1130513

DP 1130513

DP 634250

DP 1281378

DP 1173054

DP 751422

DP 1193816

DP 1241474

DP 702230

DP 1130513

DP 1130513

DP 1130513

DP 1130513

DP 634250

DP 1281378

DP 1173054

DP 751422

DP 1193816

DP 1241474


DP 702230


DP 1130513


PLAN FORM 2 (A2)

WARNING: CREATING OR FOLDING WILL LEAD TO REJECTION

Sheet No. 2 of 4 Sheets

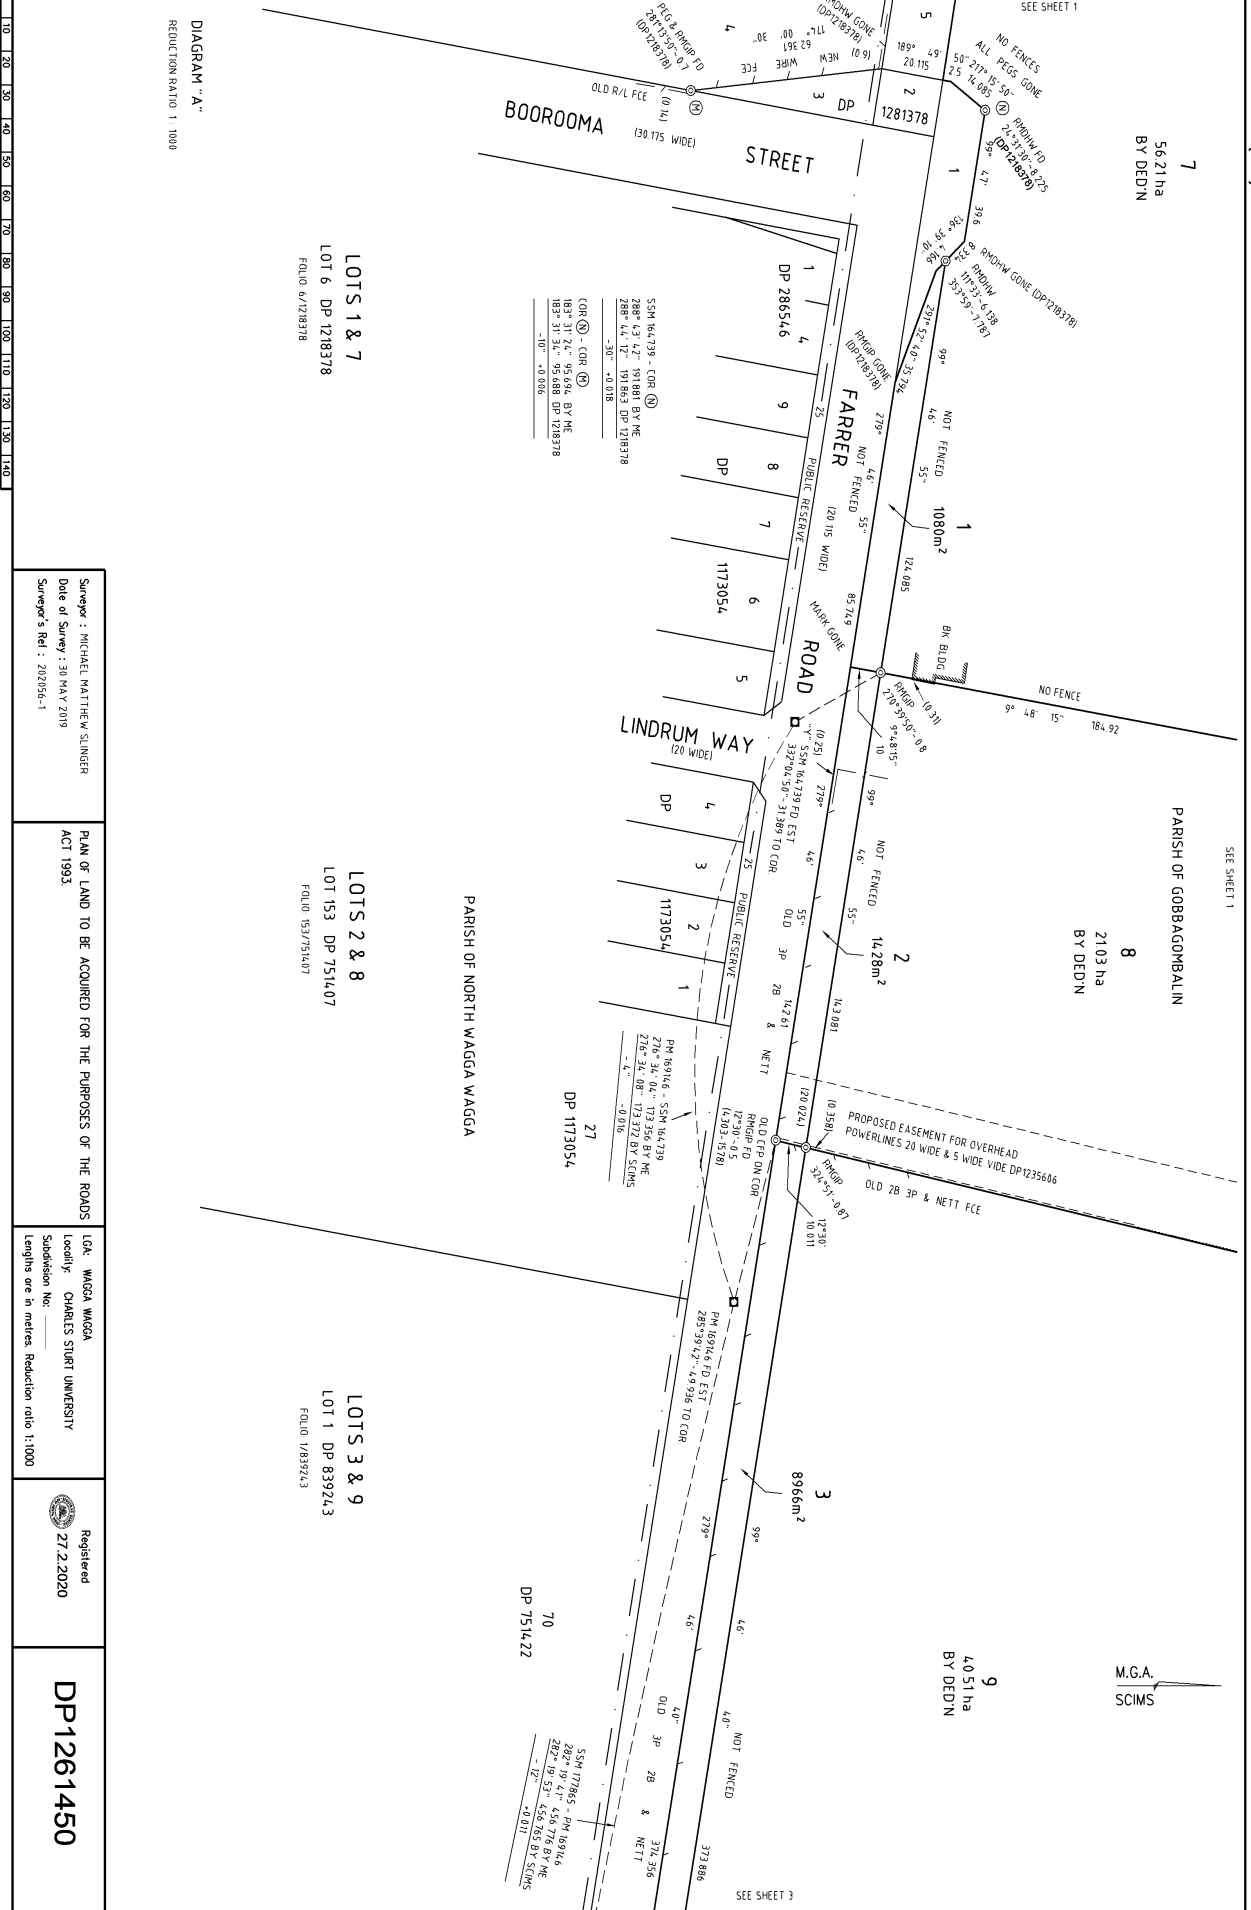

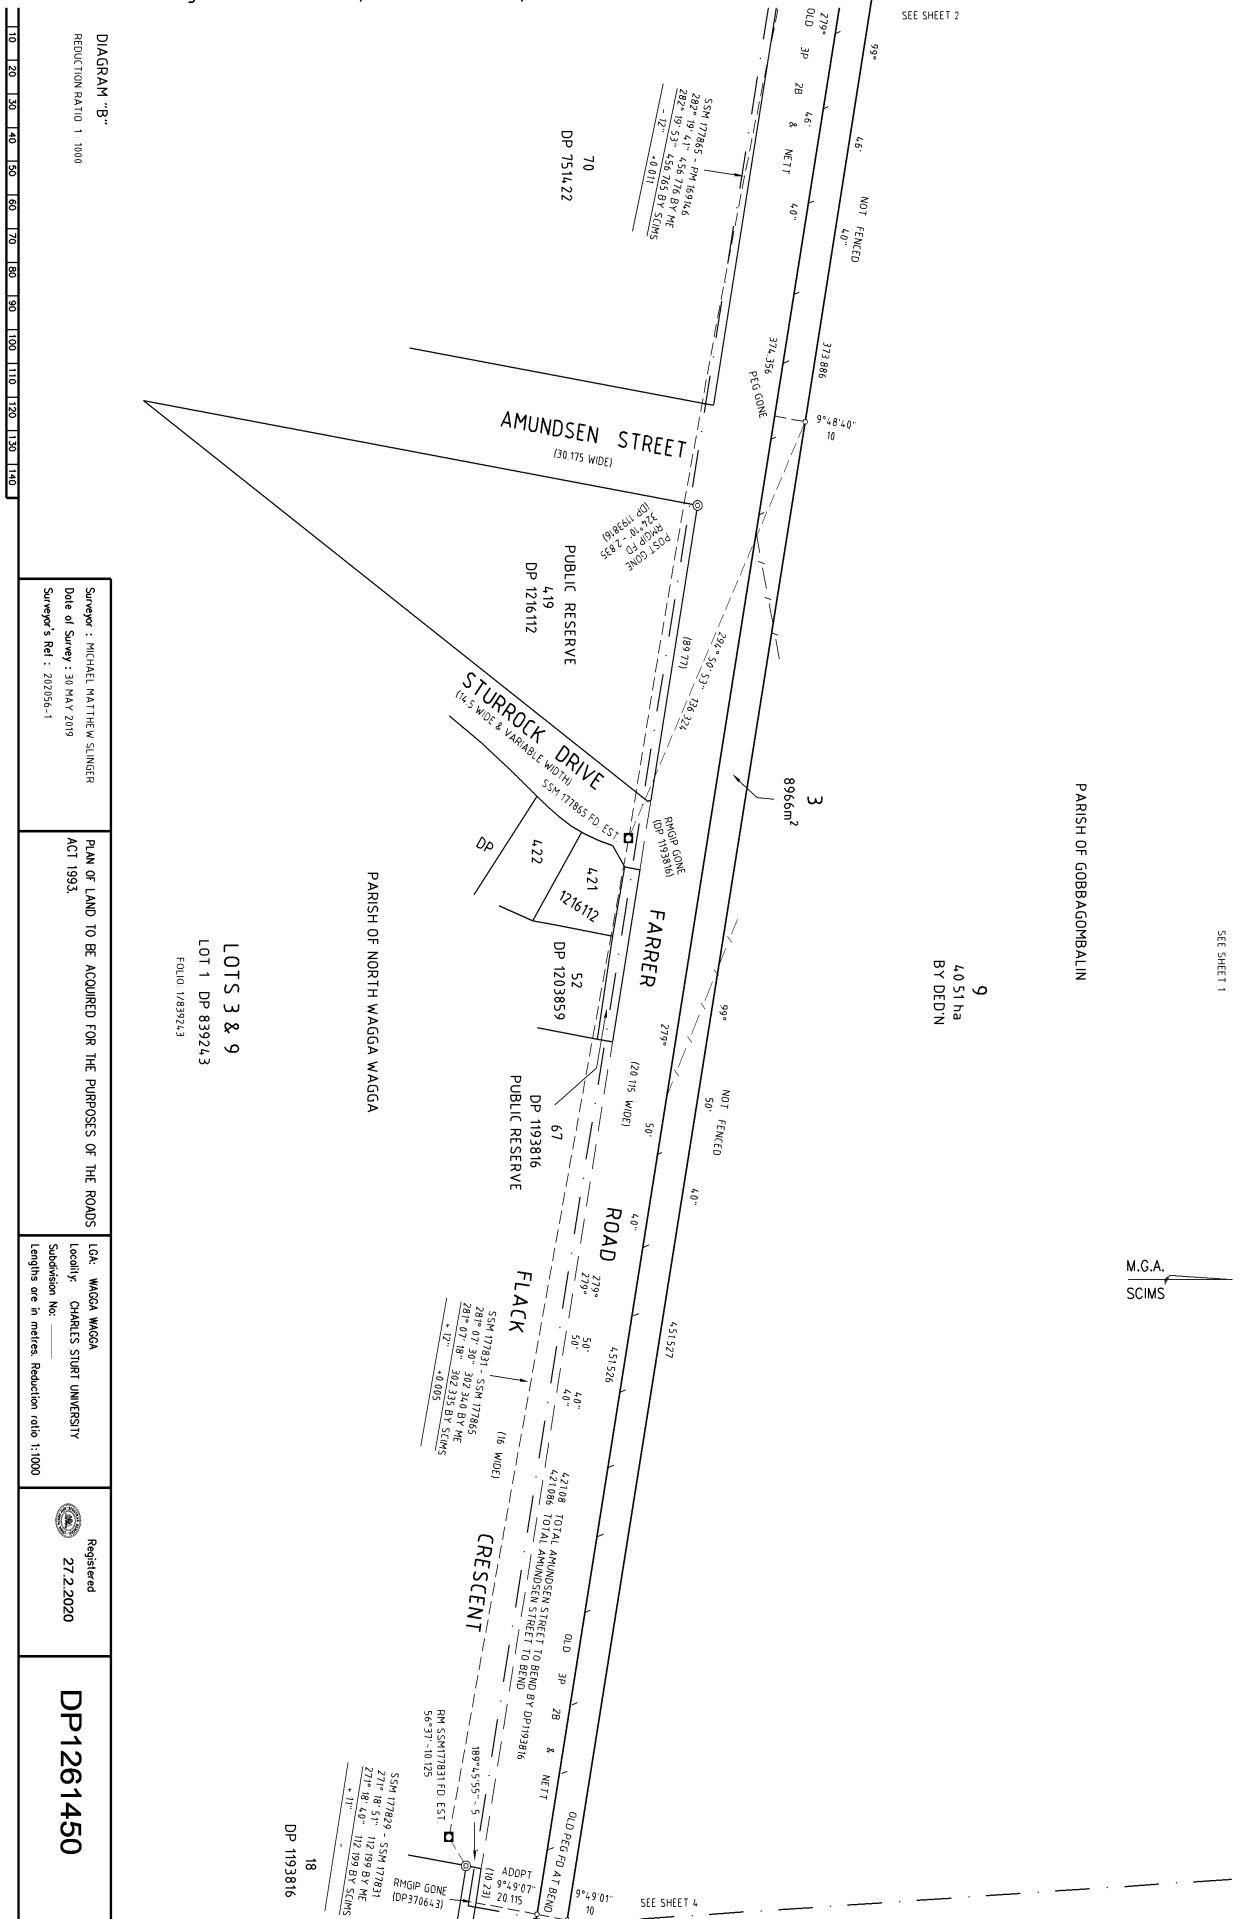

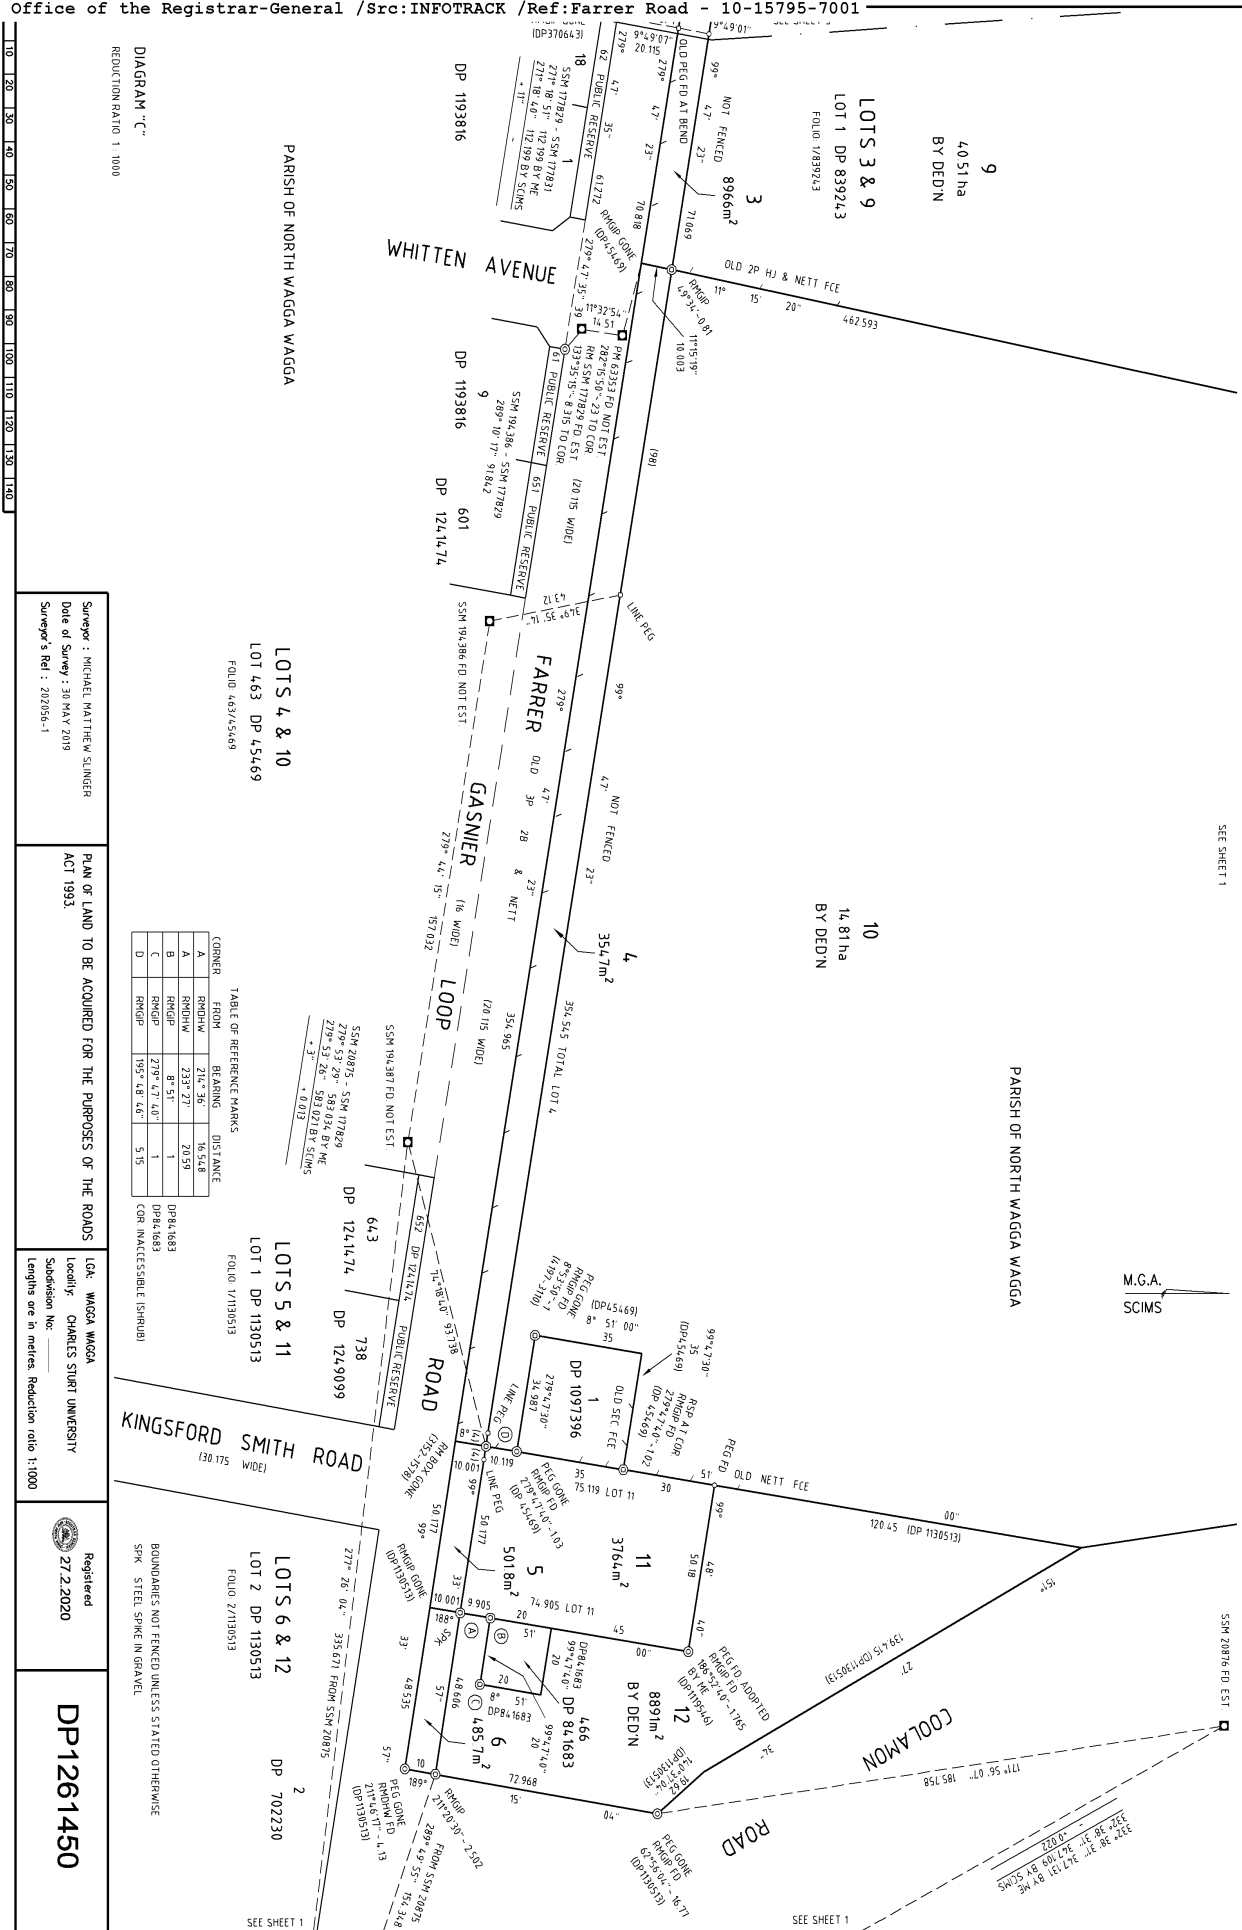

PLAN FORM 6 (2017)		DEPOSITED PLAN ADMINISTRATION SHEET	Sheet 1 of 2 sheet(s)
Office Use Only Registered:  27.2.2020 Title System: TORRENS		Office Use Only DP1261450	
PLAN OF LAND TO BE ACQUIRED FOR THE PURPOSES OF THE ROADS ACT 1993.		LGA: WAGGA WAGGA Locality: CHARLES STURT UNIVERSITY Parish: NORTH WAGGA WAGGA & GOBBAGOMBALIN County: CLARENDON	
Survey Certificate I, MICHAEL MATTHEW SLINGER of P.O. BOX 8336, KOORINGAL, WAGGA WAGGA a surveyor registered under the <i>Surveying and Spatial Information Act 2002</i>, certify that: <i>*(a) The land shown in the plan was surveyed in accordance with the Surveying and Spatial Information Regulation 2017, is accurate and the survey was completed on, of</i> <i>*(b) The part of the land shown in the plan being LOTS 1 TO 6 INCLUSIVE was surveyed in accordance with the Surveying and Spatial Information Regulation 2017, the part surveyed is accurate and the survey was completed on 30 MAY 2019, the part not surveyed was compiled in accordance with that Regulation, or</i> <i>*(c) The land shown in this plan was compiled in accordance with the Surveying and Spatial Information Regulation 2017.</i> Datum Line: "X" - "Y" Type: *Urban/*Rural The terrain is *Level-Undulating / *Steep-Mountainous. Signature: <i>Michael Slinger</i> Dated: 7 AUGUST 2019 Surveyor Identification No: 1988 Surveyor registered under the <i>Surveying and Spatial Information Act 2002</i> <i>*Strike out inappropriate words.</i> <i>**Specify the land actually surveyed or specify any land shown in the plan that is not the subject of the survey.</i>		Crown Lands NSW/Western Lands Office Approval I, (Authorised Officer) in approving this plan certify that all necessary approvals in regard to the allocation of the land shown herein have been given. Signature: Date: File Number: Office:	
		Subdivision Certificate I, *Authorised Person/*General Manager/*Accredited Certifier, certify that the provisions of s.109J of the <i>Environmental Planning and Assessment Act 1979</i> have been satisfied in relation to the proposed subdivision, new road or reserve set out herein. Signature: Accreditation number: Consent Authority: Date of endorsement: Subdivision Certificate number: File number: <i>*Strike through if inapplicable.</i>	
Plans used in the preparation of survey/compilation. DP 39925, DP 45469, DP 634250, DP 702230, DP 839243, DP 1119546, DP 1130513, DP 1143538, DP 1193816, DP 1203859, DP 1216112, DP 1241474, DP 1218378, DP 1235606, 4303-1578,		Statements of intention to dedicate public roads, create public reserves and drainage reserves, acquire/resume land. IT IS INTENDED TO ACQUIRE LOTS 1 TO 6 INCLUSIVE FOR ROAD WIDENING.	
Surveyor's Reference: 202056-1		Signatures, Seals and Section 88B Statements should appear on PLAN FORM 6A	

DP1261450

PLAN FORM 6A (2017)		DEPOSITED PLAN ADMINISTRATION SHEET		Sheet 2 of 2 sheet(s)	
Registered:  27.2.2020 Office Use Only		DP1261450 Office Use Only	
PLAN OF LAND TO BE ACQUIRED FOR THE PURPOSES OF THE ROADS ACT 1993.		This sheet is for the provision of the following information as required: - A schedule of lots and addresses - See 60(c) <i>SSI Regulation 2017</i> - Statements of intention to create and release affecting interests in accordance with section 88B <i>Conveyancing Act 1919</i> - Signatures and seals- see 195D <i>Conveyancing Act 1919</i> - Any information which cannot fit in the appropriate panel of sheet 1 of the administration sheets.	
Subdivision Certificate number: Date of Endorsement:	
SCHEDULE OF STREET ADDRESSES <table border="1" style="width: 100%; border-collapse: collapse; text-align: left;"> <thead> <tr> <th style="text-align: left;">LOT</th> <th style="text-align: left;">STREET NUMBER</th> <th style="text-align: left;">STREET NAME</th> <th style="text-align: left;">STREET TYPE</th> <th style="text-align: left;">LOCALITY</th> </tr> </thead> <tbody> <tr><td>1</td><td>N/A</td><td>FARRER</td><td>ROAD</td><td>CHARLES STURT UNIVERSITY</td></tr> <tr><td>2</td><td>N/A</td><td>FARRER</td><td>ROAD</td><td>CHARLES STURT UNIVERSITY</td></tr> <tr><td>3</td><td>N/A</td><td>FARRER</td><td>ROAD</td><td>CHARLES STURT UNIVERSITY</td></tr> <tr><td>4</td><td>N/A</td><td>FARRER</td><td>ROAD</td><td>CHARLES STURTUNIVERISTY</td></tr> <tr><td>5</td><td>N/A</td><td>FARRER</td><td>ROAD</td><td>CHARLES STURT UNIVERSITY</td></tr> <tr><td>6</td><td>N/A</td><td>FARRER</td><td>ROAD</td><td>CHARLES STURT UNIVERSITY</td></tr> <tr><td>7</td><td>250</td><td>BOOROOMA</td><td>STREET</td><td>CHARLES STURT UNIIVERSITY</td></tr> <tr><td>8</td><td>250</td><td>BOOROOMA</td><td>STREET</td><td>CHARLES STURT UNIVERSITY</td></tr> <tr><td>9</td><td>28</td><td>FARRER</td><td>ROAD</td><td>CHARLES STURT UNIVERSITY</td></tr> <tr><td>10</td><td>26</td><td>FARRER</td><td>ROAD</td><td>CHARLES STURT UNIVERSITY</td></tr> <tr><td>11</td><td>14</td><td>FARRER</td><td>ROAD</td><td>CHARLES STURT UNIVERSITY</td></tr> <tr><td>12</td><td>8</td><td>FARRER</td><td>ROAD</td><td>CHARLES STURT UNIVERSITY</td></tr> </tbody> </table>					LOT	STREET NUMBER	STREET NAME	STREET TYPE	LOCALITY	1	N/A	FARRER	ROAD	CHARLES STURT UNIVERSITY	2	N/A	FARRER	ROAD	CHARLES STURT UNIVERSITY	3	N/A	FARRER	ROAD	CHARLES STURT UNIVERSITY	4	N/A	FARRER	ROAD	CHARLES STURTUNIVERISTY	5	N/A	FARRER	ROAD	CHARLES STURT UNIVERSITY	6	N/A	FARRER	ROAD	CHARLES STURT UNIVERSITY	7	250	BOOROOMA	STREET	CHARLES STURT UNIIVERSITY	8	250	BOOROOMA	STREET	CHARLES STURT UNIVERSITY	9	28	FARRER	ROAD	CHARLES STURT UNIVERSITY	10	26	FARRER	ROAD	CHARLES STURT UNIVERSITY	11	14	FARRER	ROAD	CHARLES STURT UNIVERSITY	12	8	FARRER	ROAD	CHARLES STURT UNIVERSITY
LOT	STREET NUMBER	STREET NAME	STREET TYPE	LOCALITY	
1	N/A	FARRER	ROAD	CHARLES STURT UNIVERSITY	
2	N/A	FARRER	ROAD	CHARLES STURT UNIVERSITY	
3	N/A	FARRER	ROAD	CHARLES STURT UNIVERSITY	
4	N/A	FARRER	ROAD	CHARLES STURTUNIVERISTY	
5	N/A	FARRER	ROAD	CHARLES STURT UNIVERSITY	
6	N/A	FARRER	ROAD	CHARLES STURT UNIVERSITY	
7	250	BOOROOMA	STREET	CHARLES STURT UNIIVERSITY	
8	250	BOOROOMA	STREET	CHARLES STURT UNIVERSITY	
9	28	FARRER	ROAD	CHARLES STURT UNIVERSITY	
10	26	FARRER	ROAD	CHARLES STURT UNIVERSITY	
11	14	FARRER	ROAD	CHARLES STURT UNIVERSITY	
12	8	FARRER	ROAD	CHARLES STURT UNIVERSITY	
If space is insufficient use additional annexure sheet	
Surveyor's Reference: 202056-1	

DP1261450