

SITE PLAN **REV 13 - WWCC requests**

13/07/2020 9:07:06 AM

A02 SITE PLAN SITE LOCATION 52 PLUMPTON ROAD

CLIENT **PLUMPTON SUB-DIVISION**

SCALE 1:1000

DO NOT SCALE OF THIS DRAWING, DISCREPENCIES ARE TO BE REFERRED TO THE BUILDER PRIOR TO COMMENCING WORK.
FINSIH AND WORKMANSHIP TO COMPLY WITH THE BCA AND RELEVANT AUSTRALIAN STANDARDS. MATERIALS TO BE SUPPLIED NEW AND UNDAMAGED.
AS PER THE CONDITIONS OF THE CONTRACT, THESE DRAWINGS ARE A PRECISE REPRESENTATION OF WHAT IS TO BE BUILT AND ITEMS NOT ON THIS DRAWING OR IN THE SPECIFICATION ARE DEEMED NOT PART OF THE CONTRACT.


CLIENT: CLIENT: **BUILDER:**



P. 02 6925 6888 info@mattjenkinshomes.com.au

po box 8757, Wagga Wagga, NSW 2650



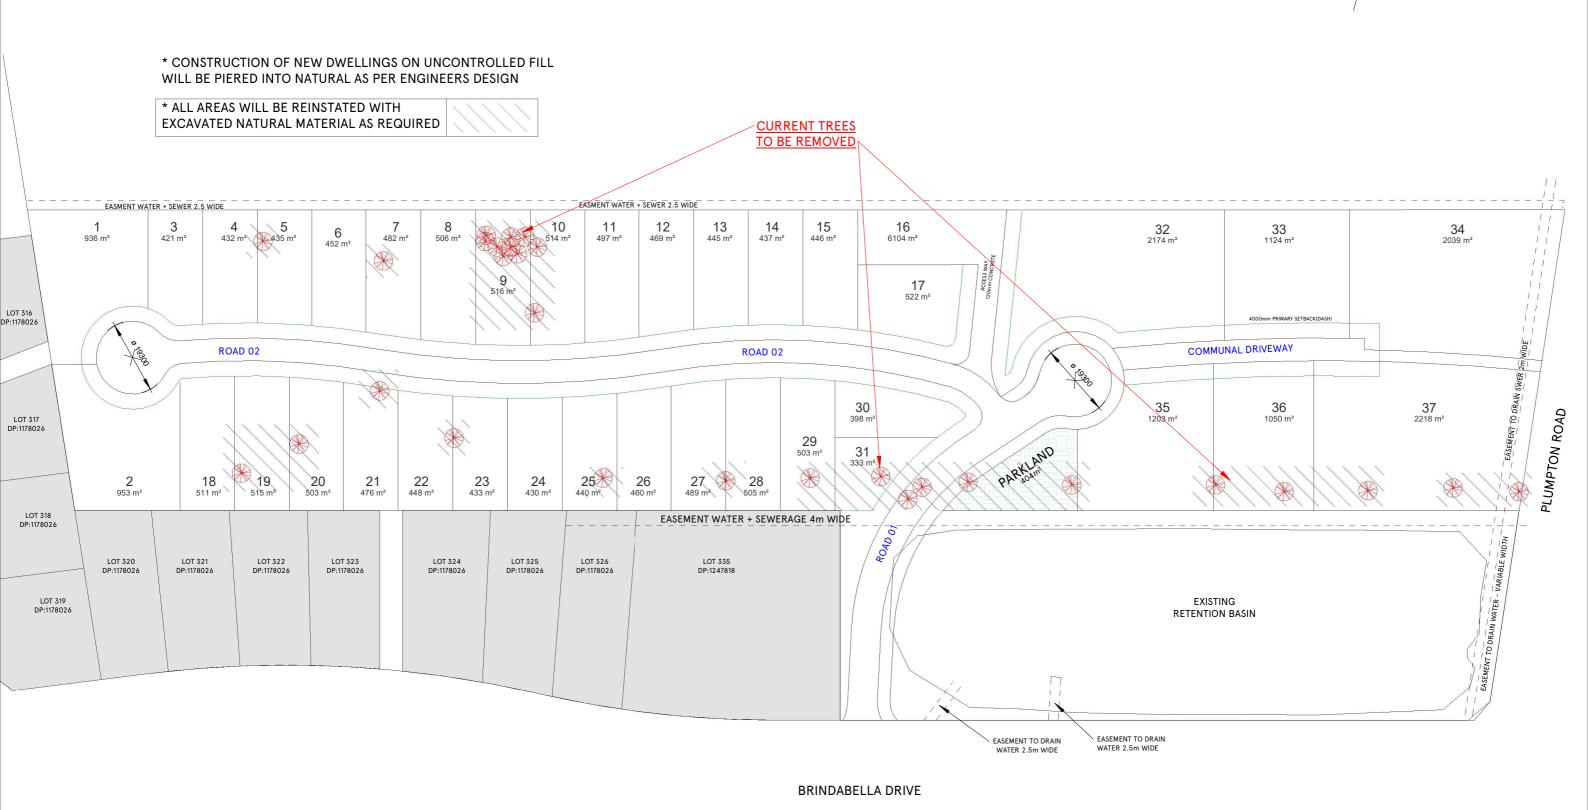

A03 TREE REMOVAL

SITE LOCATION 52 PLUMPTON ROAD CLIENT

PLUMPTON SUB-DIVISION

SCALE 1:1000 DO NOT SCALE OF THIS DRAWING. DISCREPENCIES ARE TO

DO NOT SCALE OF THIS DRAWING, DISCREPENCIES ARE TO BE REFERRED TO THE BUILDER PRIOR TO COMMENCING WORK.

FINSIH AND WORKMANSHIP TO COMPLY WITH THE BCA AND RELEVANT AUSTRALIAN STANDARDS. MATERIALS TO BE SUPPLIED NEW AND UNDAMAGED.

AS PER THE CONDITIONS OF THE CONTRACT, THESE DRAWINGS ARE A PRECISE REPRESENTATION OF WHAT IS TO BE BUILT AND ITEMS NOT ON THIS DRAWING OR IN THE SPECIFICATION ARE DEEMED NOT PART OF THE CONTRACT

CLIENT: CLIENT: BUILDER: .



REV 13 - WWCC requests


P. 02 6925 6888 info@mattjenkinshomes.com.au po box 8757, Wagga Wagga, NSW 2650

13/07/2020 9:07:49 AM



* DEMOLITION OFF EXISTING PROPERTY WILL BE DONE BY EXCAVATOR WITH CONCRETE, TILES, BRICKS, AND RUBBLE TAKEN BY TRUCK TO LICENSED WASTE FACILITY. WOOD, PLASTERBOARD AND CABINETRY TO BE SEPERATED. POOL TO BE REMOVED AND PLACED WITH FILL.

- * CONSTRUCTION OF NEW DWELLINGS ON UNCONTROLLED FILL WILL BE PIERED INTO NATURAL AS PER ENGINEERS DESIGN
- * FILL ON CURRENT SITE WILL BE USED TO FILL:
- TREES AND TAP ROOTS HAVE BEEN REMOVED
- POOL AREA

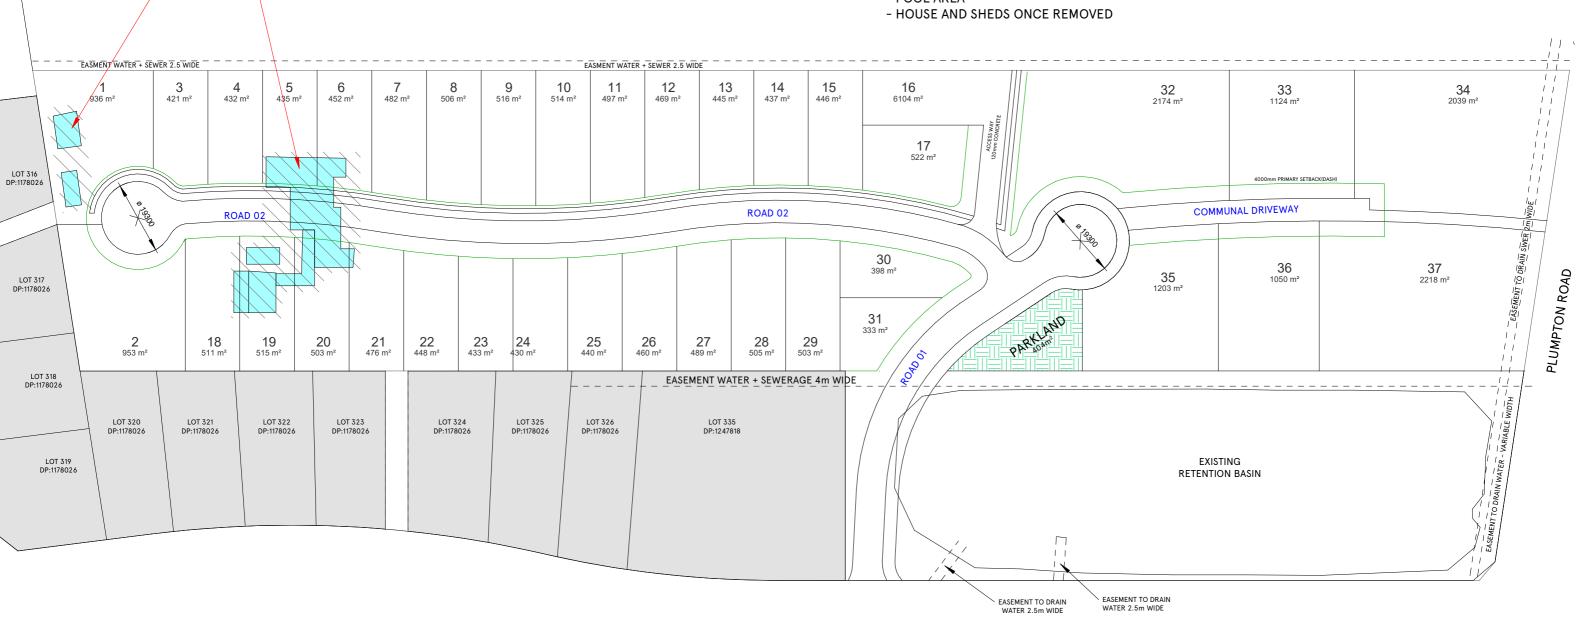

BRINDABELLA DRIVE

REV 13 - WWCC requests

13/07/2020 9:08:20 AM

P. 02 6925 6888

A04

SITE - DEMOLITION

SITE LOCATION 52 PLUMPTON ROAD

CURRENT BUILDINGS

- HOUSE AND SHEDS -

TO BE DEMOLISHED

CLIENT

PLUMPTON SUB-DIVISION


SCALE 1:1000 DO NOT SCALE OF THIS DRAWING. DISCREPENCIES ARE TO BE REFERRED TO THE BUILDER PRIOR TO COMMENCING WORK.

FINSIH AND WORKMANSHIP TO COMPLY WITH THE BCA AND RELEVANT AUSTRALIAN STANDARDS. MATERIALS TO BE SUPPLIED NEW AND UNDAMAGED.
AS PER THE CONDITIONS OF THE CONTRACT, THESE DRAWINGS ARE A PRECISE REPRESENTATION OF WHAT IS TO BE BUILT AND ITEMS NOT ON THIS DRAWING OR

CLIENT: CLIENT: BUILDER:

MJH info@mattjenkinshomes.com.au po box 8757, Wagga Wagga, NSW 2650



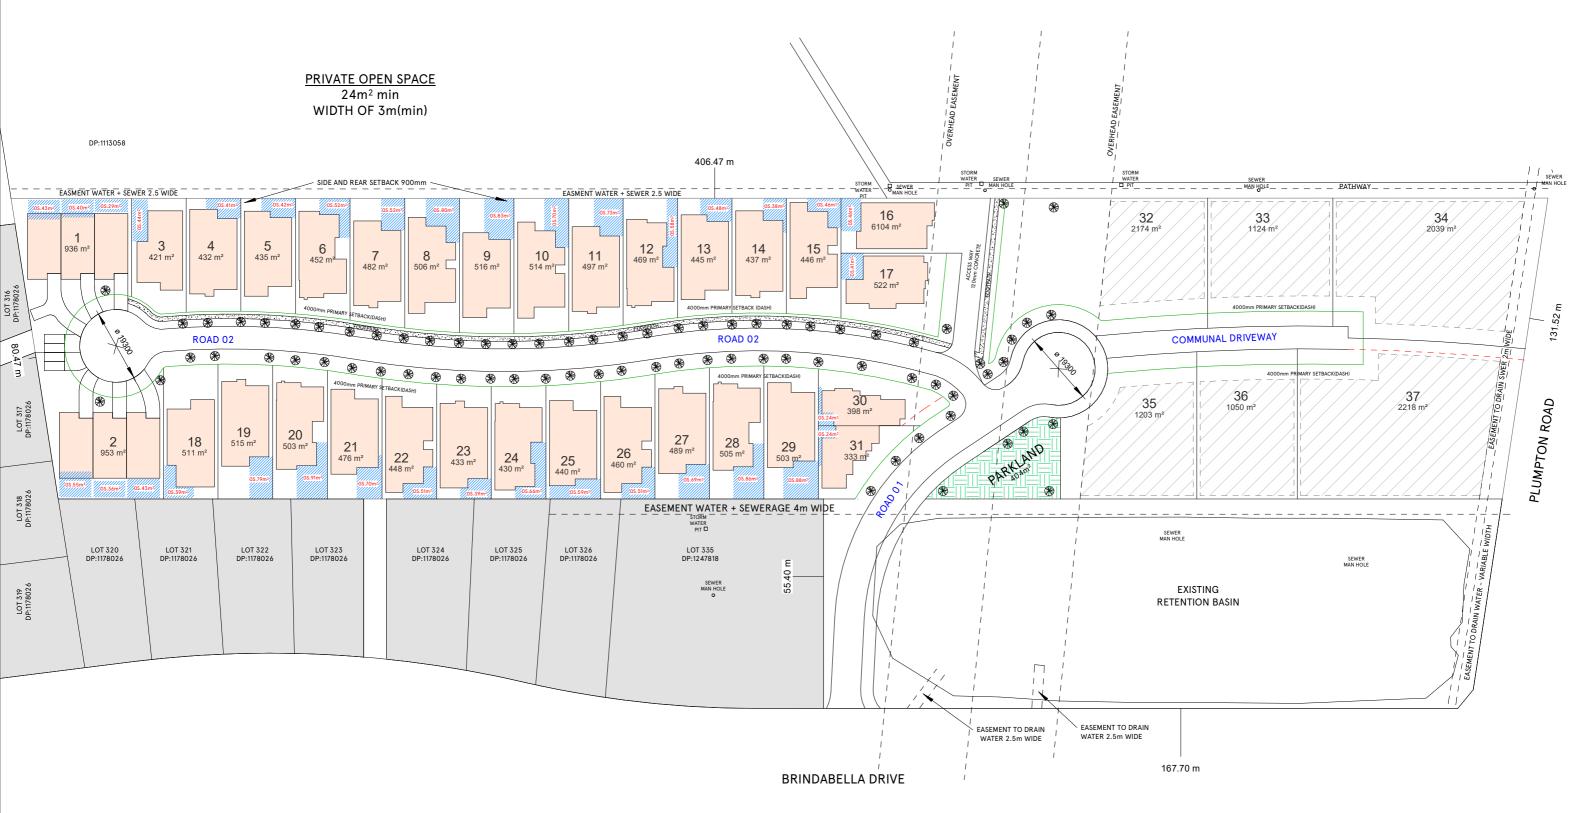

REV 13 - WWCC requests

13/07/2020 9:09:11 AM

A05.1

PRIVATE OPEN SPACE

SITE LOCATION 52 PLUMPTON ROAD CLIENT

PLUMPTON SUB-DIVISION

SCALE 1:1000


DO NOT SCALE OF THIS DRAWING, DISCREPENCIES ARE TO BE REFERRED TO THE BUILDER PRIOR TO COMMENCING WORK.
FINSIH AND WORKMANSHIP TO COMPLY WITH THE BCA AND RELEVANT AUSTRALIAN STANDARDS. MATERIALS TO BE SUPPLIED NEW AND UNDAMAGED.
AS PER THE CONDITIONS OF THE CONTRACT, THESE DRAWINGS ARE A PRECISE REPRESENTATION OF WHAT IS TO BE BUILT AND ITEMS NOT ON THIS DRAWING OR IN THE SPECIFICATION ARE DEEMED NOT PART OF THE CONTRACT

CLIENT: CLIENT: BUILDER:



P. 02 6925 6888 info@mattjenkinshomes.com.au po box 8757, Wagga Wagga, NSW 2650

MARCH 9am MARCH 12pm

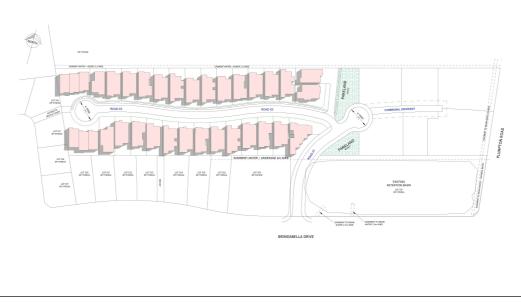



JUNE 9am





DEC 9am




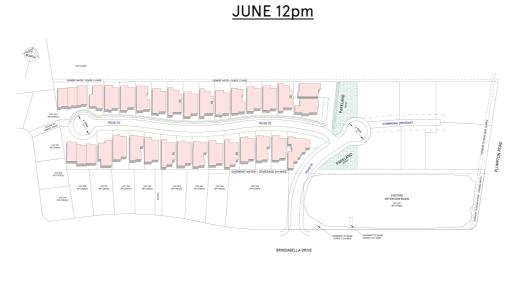

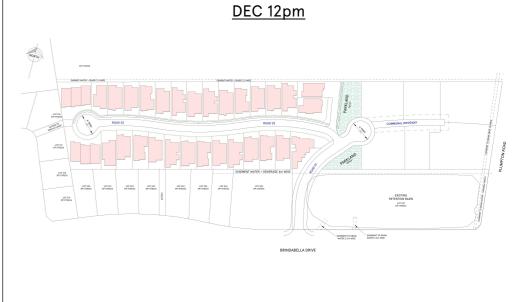

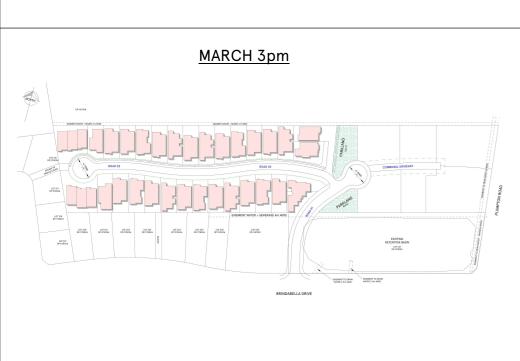

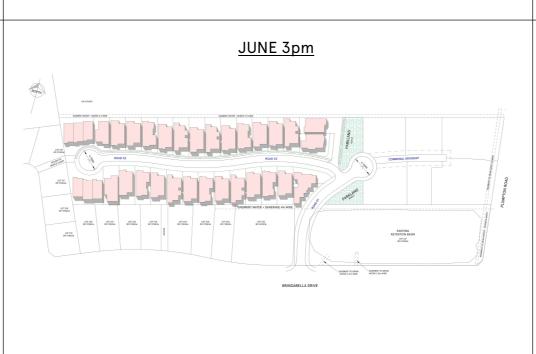

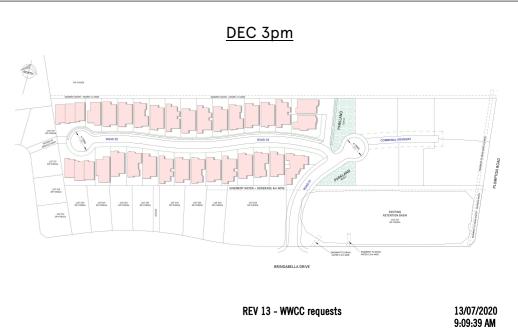

A05.2 SITE - SHADOWING SITE LOCATION 52 PLUMPTON ROAD


CLIENT PLUMPTON SUB-DIVISION SCALE

DO NOT SCALE OF THIS DRAWING, DISCREPENCIES ARE TO BE REFERRED TO THE BUILDER PRIOR TO COMMENCING WORK.
FINSIH AND WORKMANSHIP TO COMPLY WITH THE BCA AND RELEVANT AUSTRALIAN STANDARDS, MATERIALS TO BE SUPPLIED NEW AND UNDAMAGED.
AS PER THE CONDITIONS OF THE CONTRACT, THESE DRAWINGS ARE A PRECISE REPRESENTATION OF WHAT IS TO BE BUILT AND ITEMS NOT ON THIS DRAWING OR IN THE SPECIFICATION ARE DEEMED NOT PART OF THE CONTRACT

CLIENT: **MJ**H CLIENT: BUILDER: ..

P. 02 6925 6888 in fo@mattjenkin shomes.com. aupo box 8757, Wagga Wagga, NSW 2650



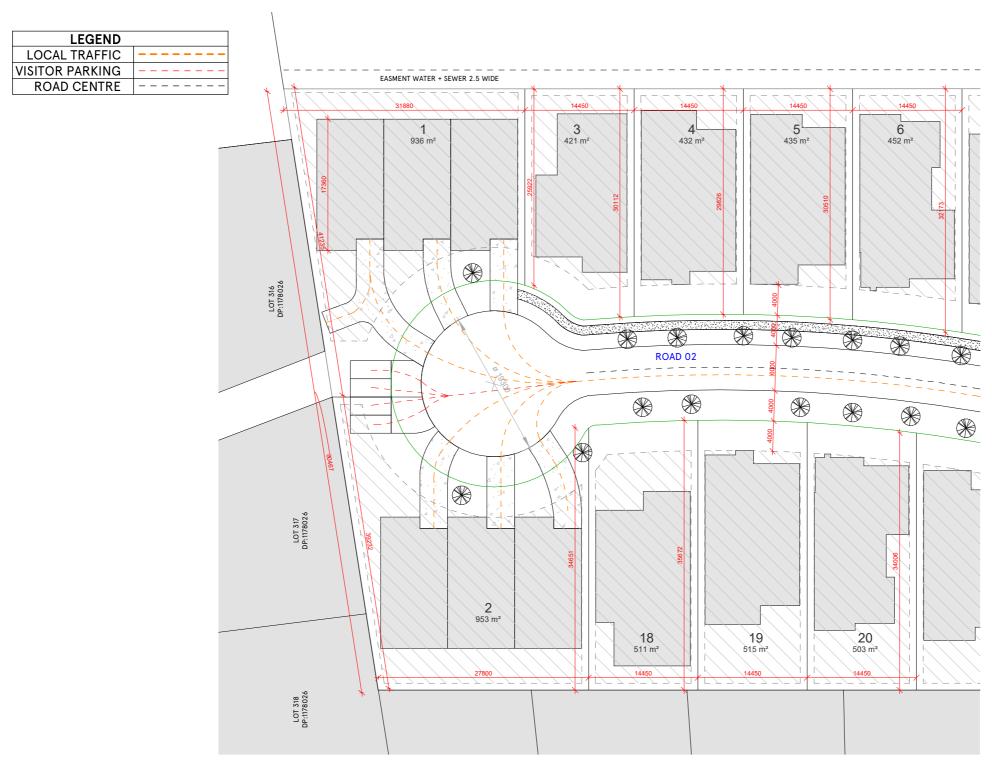


REV 13 - WWCC requests

13/07/2020 9:11:00 AM

52 PLUMPTON ROAD

SCALE As indicated

DO NOT SCALE OF THIS DRAWING. DISCREPENCIES ARE TO BE REFERRED TO THE BUILDER PRIOR TO COMMENCING WORK.
FINSIH AND WORKMANSHIP TO COMPLY WITH THE BCA AND RELEVANT AUSTRALIAN STANDARDS. MATERIALS TO BE SUPPLIED NEW AND UNDAMAGED.
AS PER THE CONDITIONS OF THE CONTROCT, THESE DRAWINGS ARE A PRECISE REPRESENTATION OF WHAT IS TO BE BUILT AND ITEMS NOT ON THIS DRAWING OR IN THE SPECIFICATION ARE DEEMED NOT PART OF THE CONTRACT

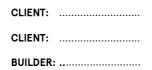





DP:1113058



LOT 319 DP:1178026

REV 13 - WWCC requests

15/07/2020 4:10:03 PM

A05.4

SITE - CUT AND FILL


SITE LOCATION 52 PLUMPTON ROAD CLIENT PLUMPTON SUB-DIVISION


SCALE 1:700

DO NOT SCALE OF THIS DRAWING. DISCREPENCIES ARE TO BE REFERRED TO THE BUILDER PRIOR TO COMMENCING WORK.
FINSIH AND WORKMANSHIP TO COMPLY WITH THE BCA AND RELEVANT AUSTRALIAN STANDARDS. MATERIALS TO BE SUPPLIED NEW AND UNDAMAGED.
AS PER THE CONDITIONS OF THE CONTRACT, THESE DRAWINGS ARE A PRECISE REPRESENTATION OF WHAT IS TO BE BUILT AND ITEMS NOT ON THIS DRAWING OR IN THE SPECIFICATION ARE DEEMED NOT PART OF THE CONTRACT.




SECTIONAL CUT FROM LOT 1 TO LOT 17 **NORTHERN ROAD**

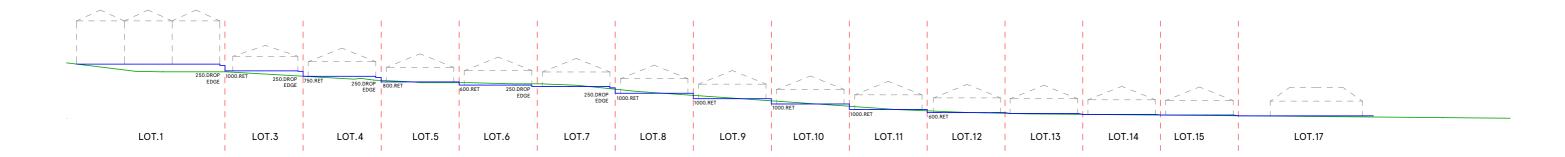

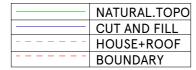

SECTIONAL CUT FROM LOT 2 TO LOT 30 **SOUTHERN ROAD**

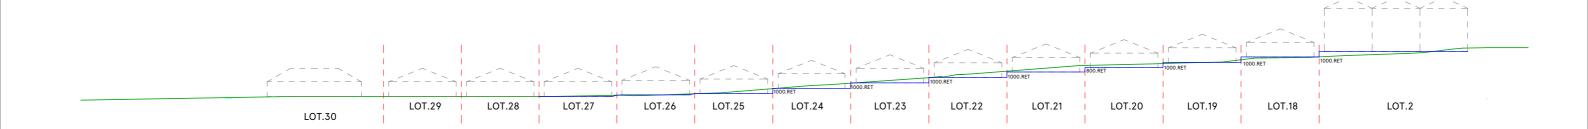

REV 13 - WWCC requests

15/07/2020 4:10:45 PM

52 PLUMPTON ROAD

CLIENT:

BUILDER: