


FITZMAURICE STREET END DETAIL

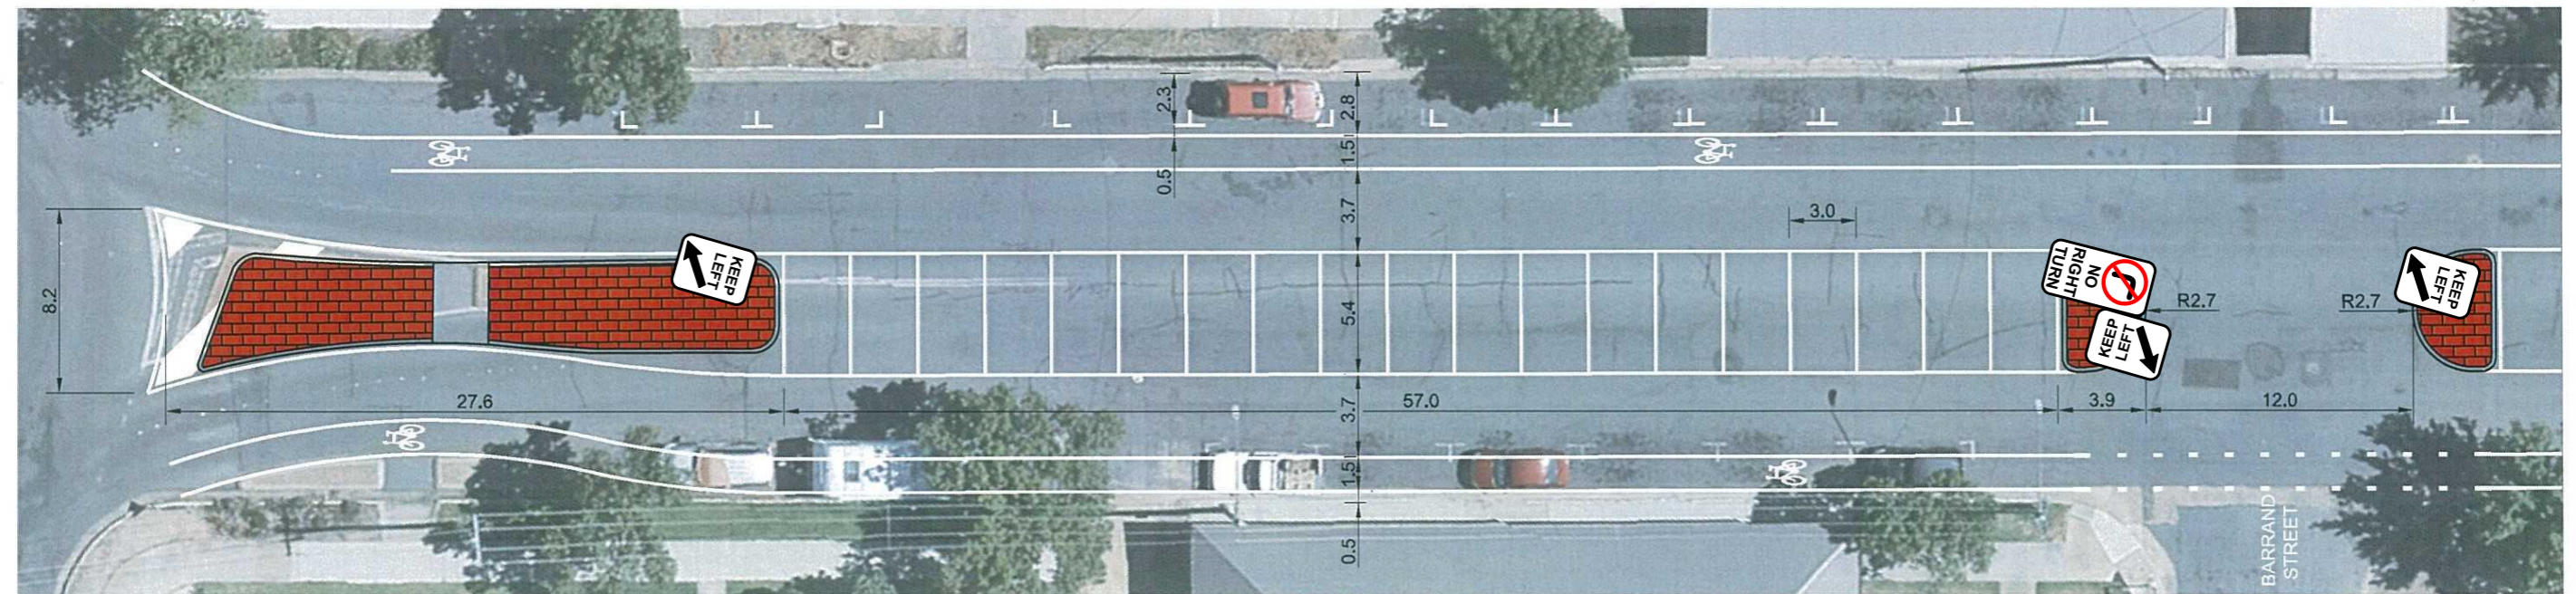

TRAIL STREET END DETAIL

ISSUED FOR COMMENT

		CO ORDS :		DESIGNED :	DATE :	 <b>Wagga Wagga</b> Infrastructure Services Infrastructure Planning & Design	PROJECT :  <b>KINCAID STREET</b>  <b>PARKING CONCEPTS</b>  <b>90° CENTRE PLUS PARALLEL NORTH SIDE, DETAIL</b>	PLAN	SHEET
		<b>MGA</b>		<b>T. Oliver</b>	<b>22.07.2016</b>			REGISTRATION	NUMBER
		DATUM :		DRAWN :	DATE :			<b>C1970 010</b>	
REVISION	AMENDMENT :	ISSUED		<b>AHD</b>	<b>T. Oliver</b>	<b>25.07.2016</b>			
SCALE : A3 PLAN 1:300									
Y:\DESIGN PROJECTS\CBD Parking\AUTOCAD\CBD Parking Concepts.dwg									