


CLIENT:	THE RIVERINA ANGLICAN COLLEGE	ARCHITECT:	Noel Thomson Architecture Pty Ltd.	PROJECT NO.:	1918 - DA1
PROPERTY ADDRESS:	127 FARRER ROAD	PROJECT TITLE:	THE RIVERINA ANGLICAN COLLEGE MASTERPLANNING	DWG NO.:	DA1
TOWN:	WAGGA WAGGA NSW 2650	SCALE:	AS NOTED @ A1	DATE:	NOV 2020
Check:		Revision Notes:		REVISION NO.:	D
Date:		Drawn By:	CN		

NOEL THOMSON ARCHITECTURE
 20 CHURCHILL AVE WAGGA WAGGA
 NSW 2650
 TEL: 02 973 8823
 FAX: 02 973 8823
 A/CN: 07 973 8823
 A/B: 02 973 8823

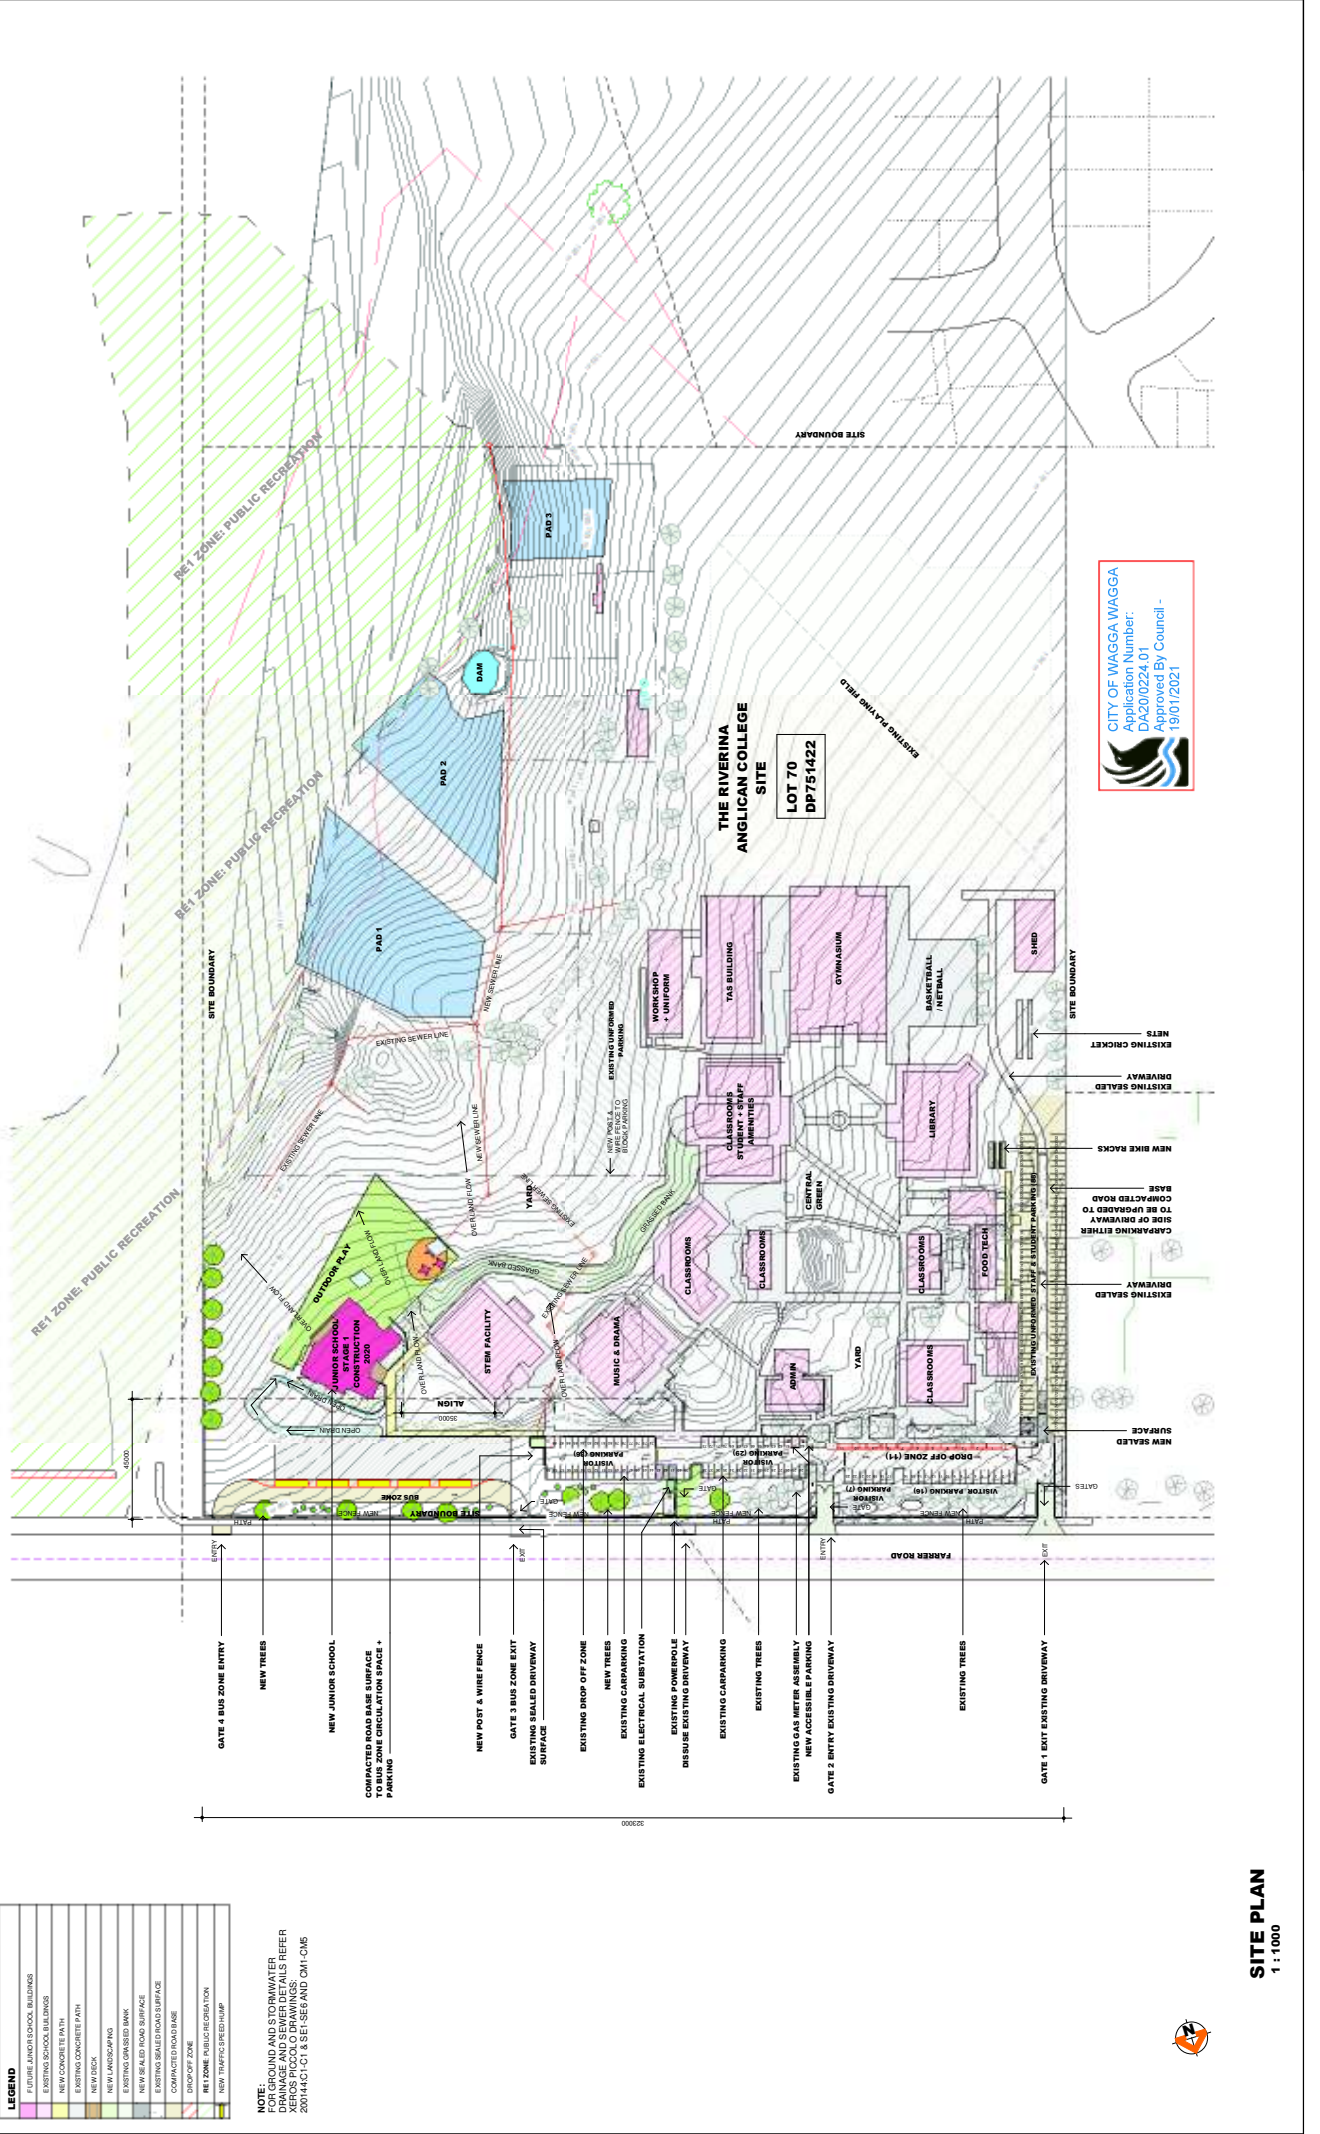

LEGEND

[Symbol]	FUTURE JUNIOR SCHOOL BUILDINGS
[Symbol]	EXISTING SCHOOL BUILDINGS
[Symbol]	NEW CONCRETE PATH
[Symbol]	EXISTING CONCRETE PATH
[Symbol]	NEW DECK
[Symbol]	NEW LANDSCAPING
[Symbol]	EXISTING GRASSED BANK
[Symbol]	NEW SEALED ROAD SURFACE
[Symbol]	EXISTING SEALED ROAD SURFACE
[Symbol]	COMPACTED ROAD BASE
[Symbol]	DROPOFF ZONE
[Symbol]	RE1 ZONE PUBLIC RECREATION
[Symbol]	NEW TRAFFIC BRED HUMP

NOTE:
 FOR GROUND AND STORMWATER INFORMATION AND DIMENSIONS REFER TO THE CIVIL AND STORMWATER DRAWINGS REFER TO 200144-C1-C1 & SET-SEE AND CMI-CMG

CITY OF WAGGA WAGGA
 Application Number:
 DA200224.01
 Approved By Council -
 19/01/2021