


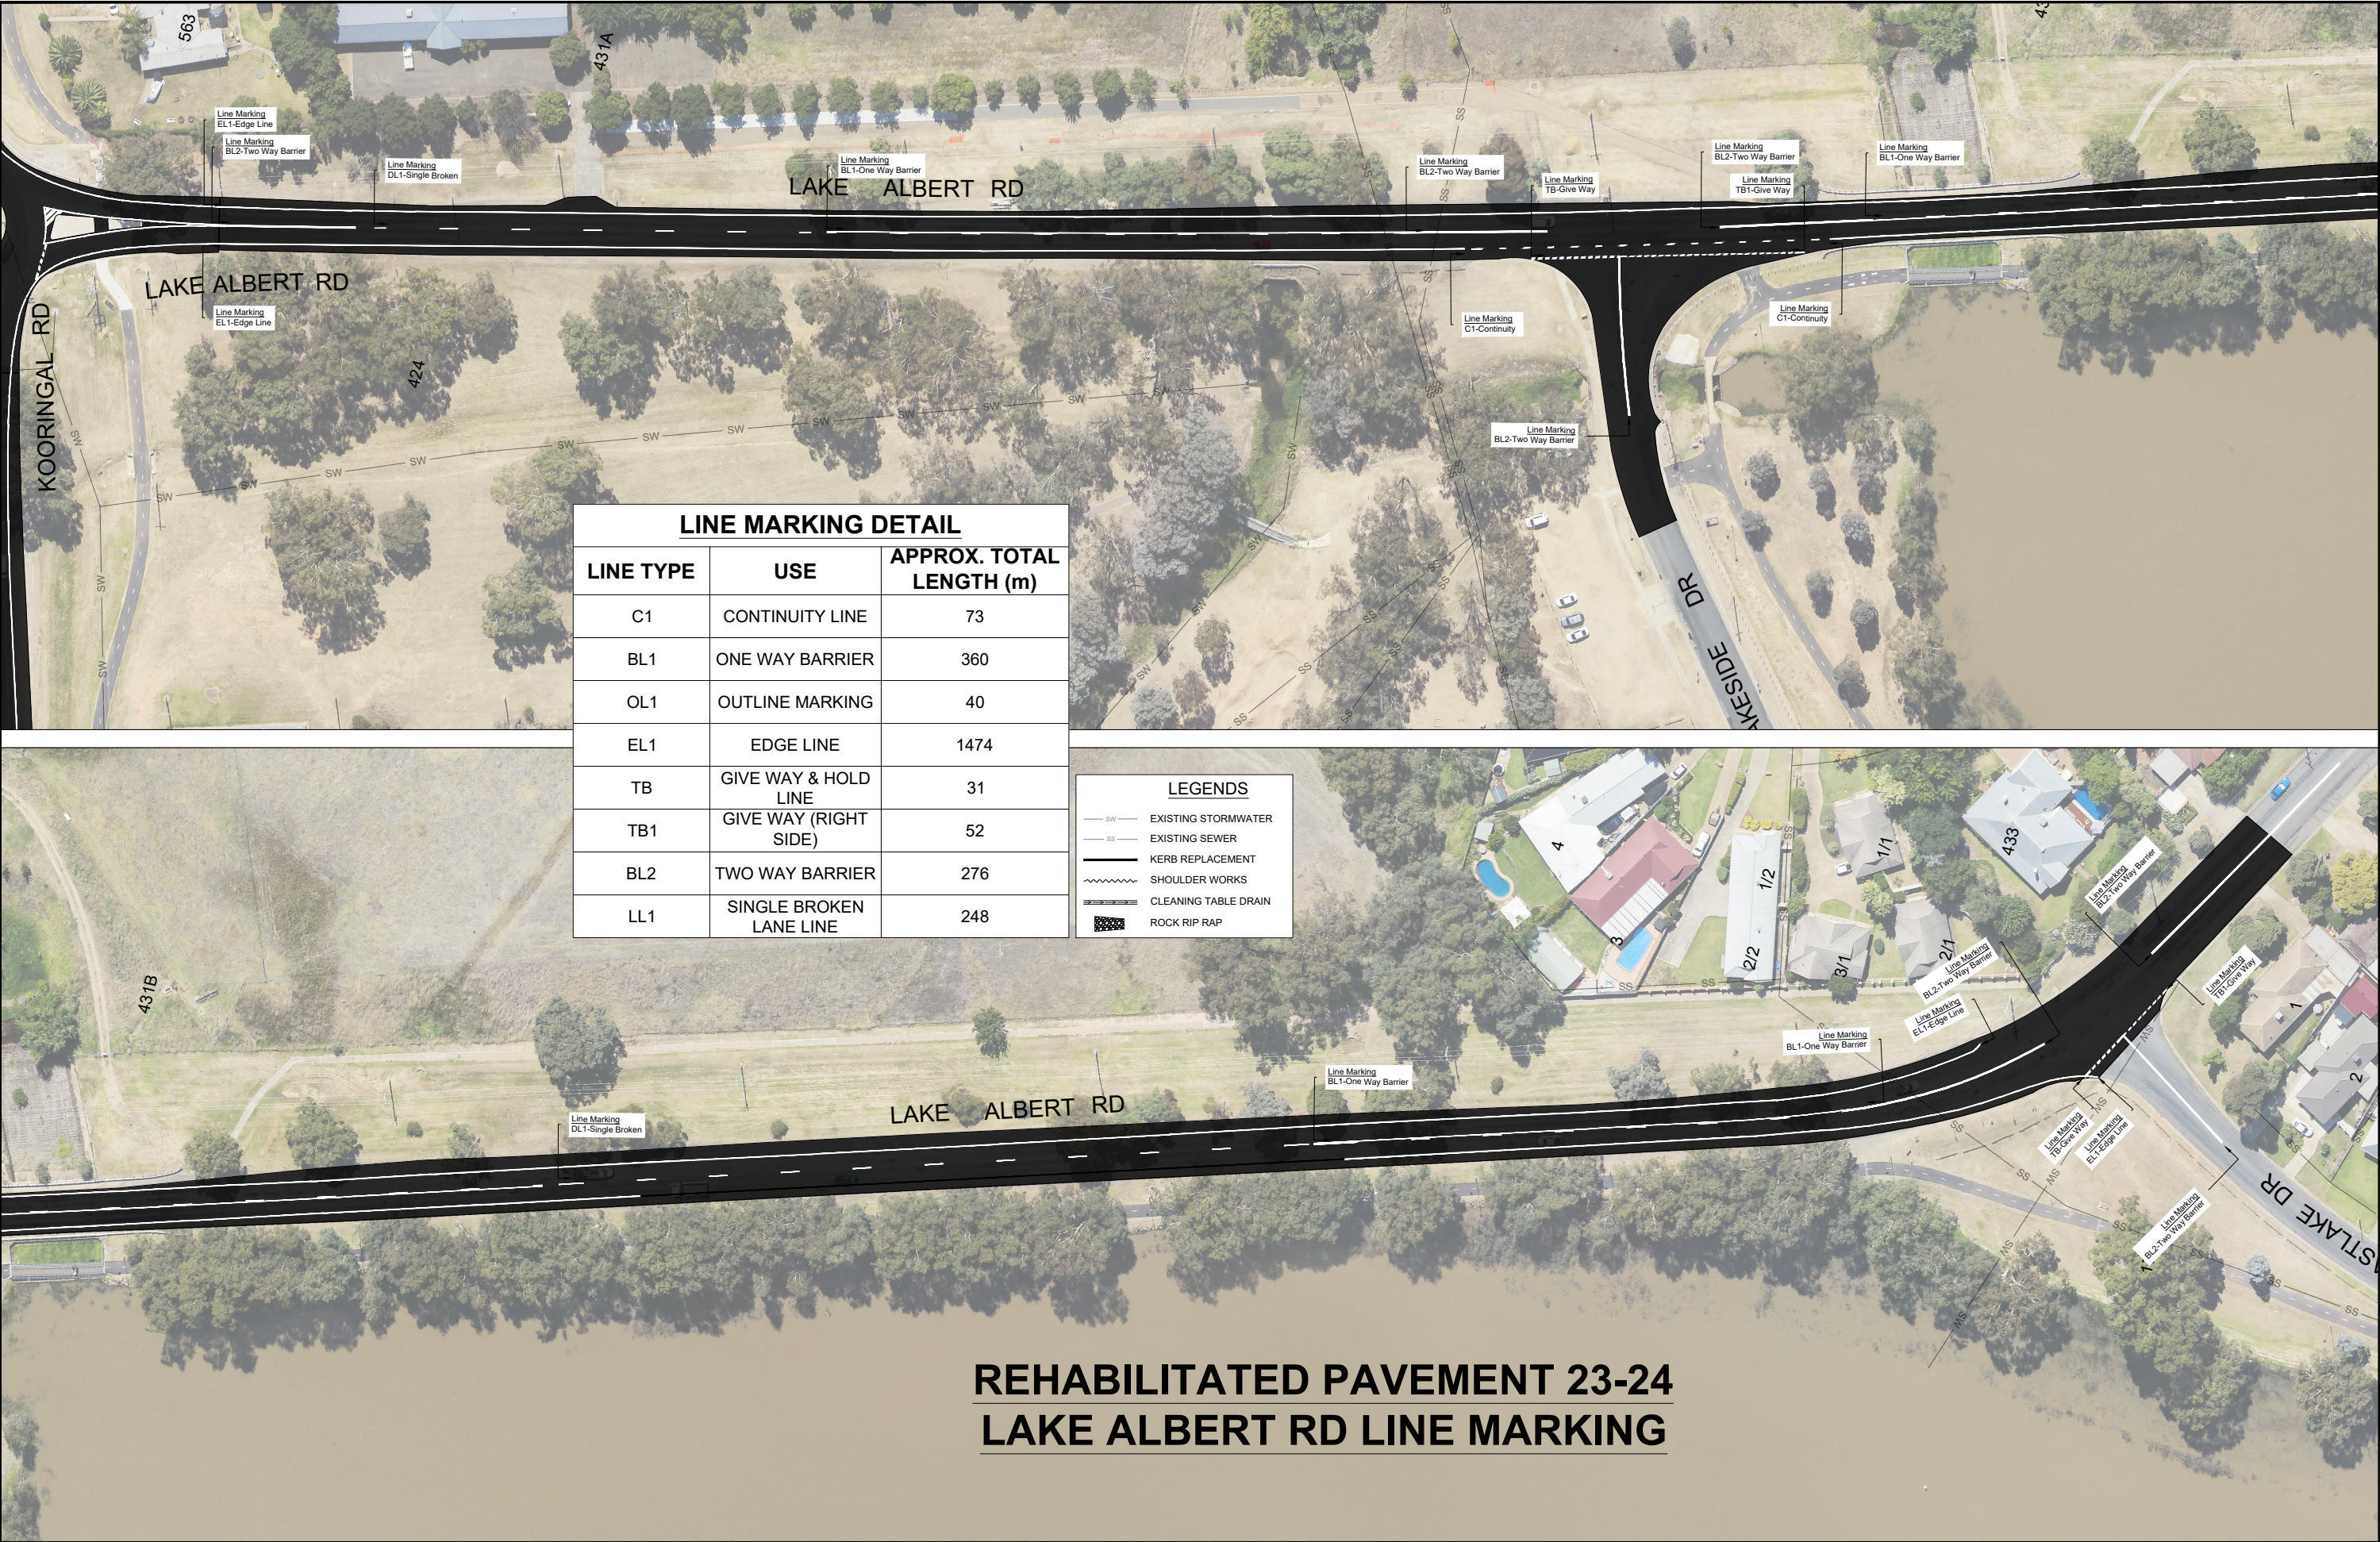

LINE MARKING DETAIL		
LINE TYPE	USE	APPROX. TOTAL LENGTH (m)
C1	CONTINUITY LINE	73
BL1	ONE WAY BARRIER	360
OL1	OUTLINE MARKING	40
EL1	EDGE LINE	1474
TB	GIVE WAY & HOLD LINE	31
TB1	GIVE WAY (RIGHT SIDE)	52
BL2	TWO WAY BARRIER	276
LL1	SINGLE BROKEN LANE LINE	248

LEGENDS	
	EXISTING STORMWATER
	EXISTING SEWER
	KERB REPLACEMENT
	SHOULDER WORKS
	CLEANING TABLE DRAIN
	ROCK RIP RAP

REHABILITATED PAVEMENT 23-24 LAKE ALBERT RD LINE MARKING