


# Blake Street Proposed Planning Agreement Community Information


## Existing Layout of Blake Street

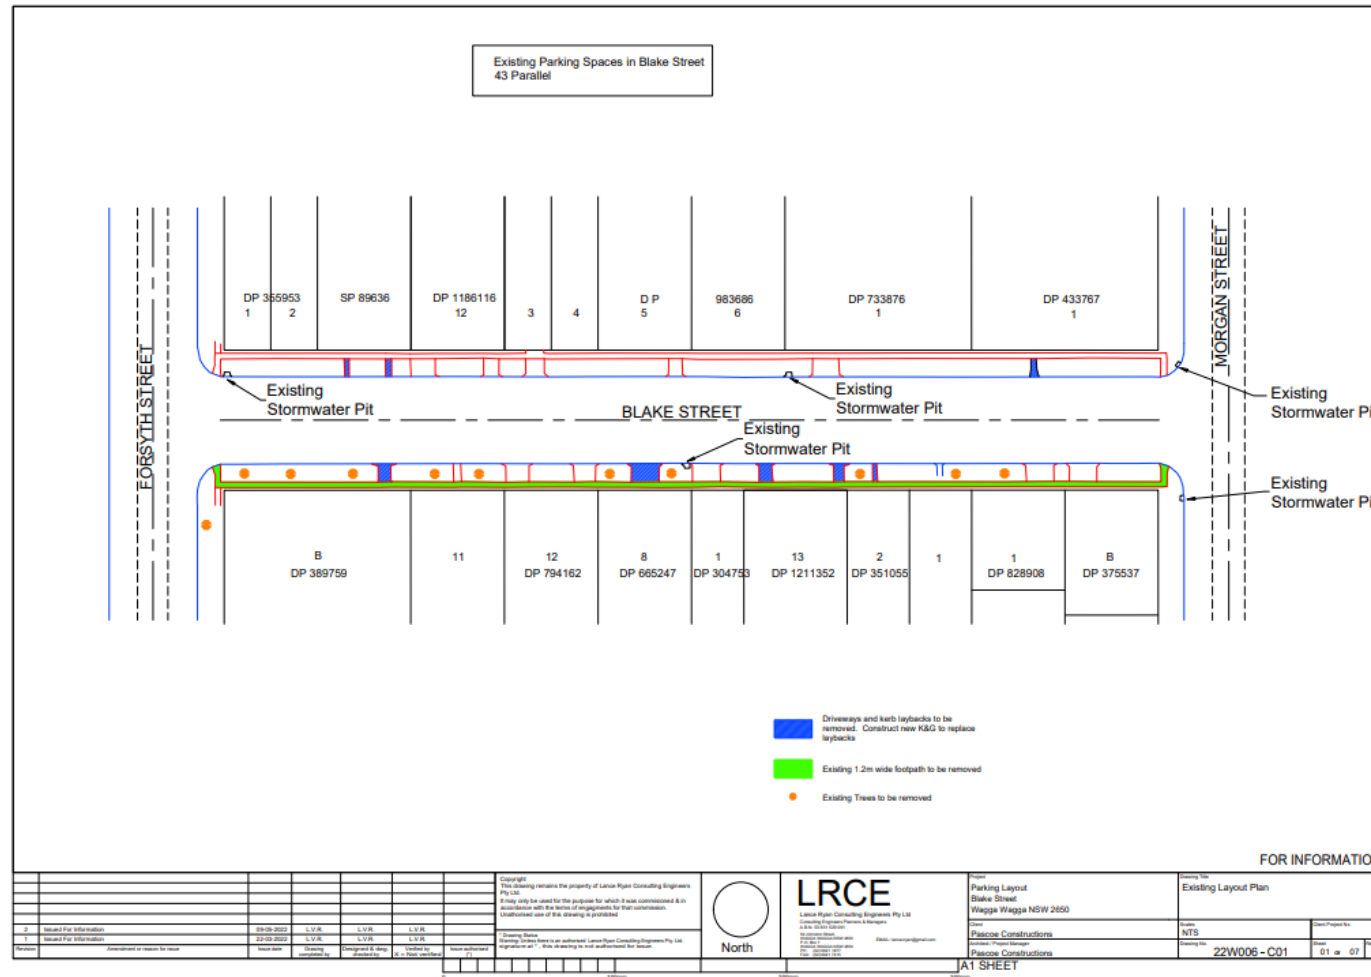

## Proposed Layout of Blake Street






# Proposed Infrastructure at either end of Blake Street Design

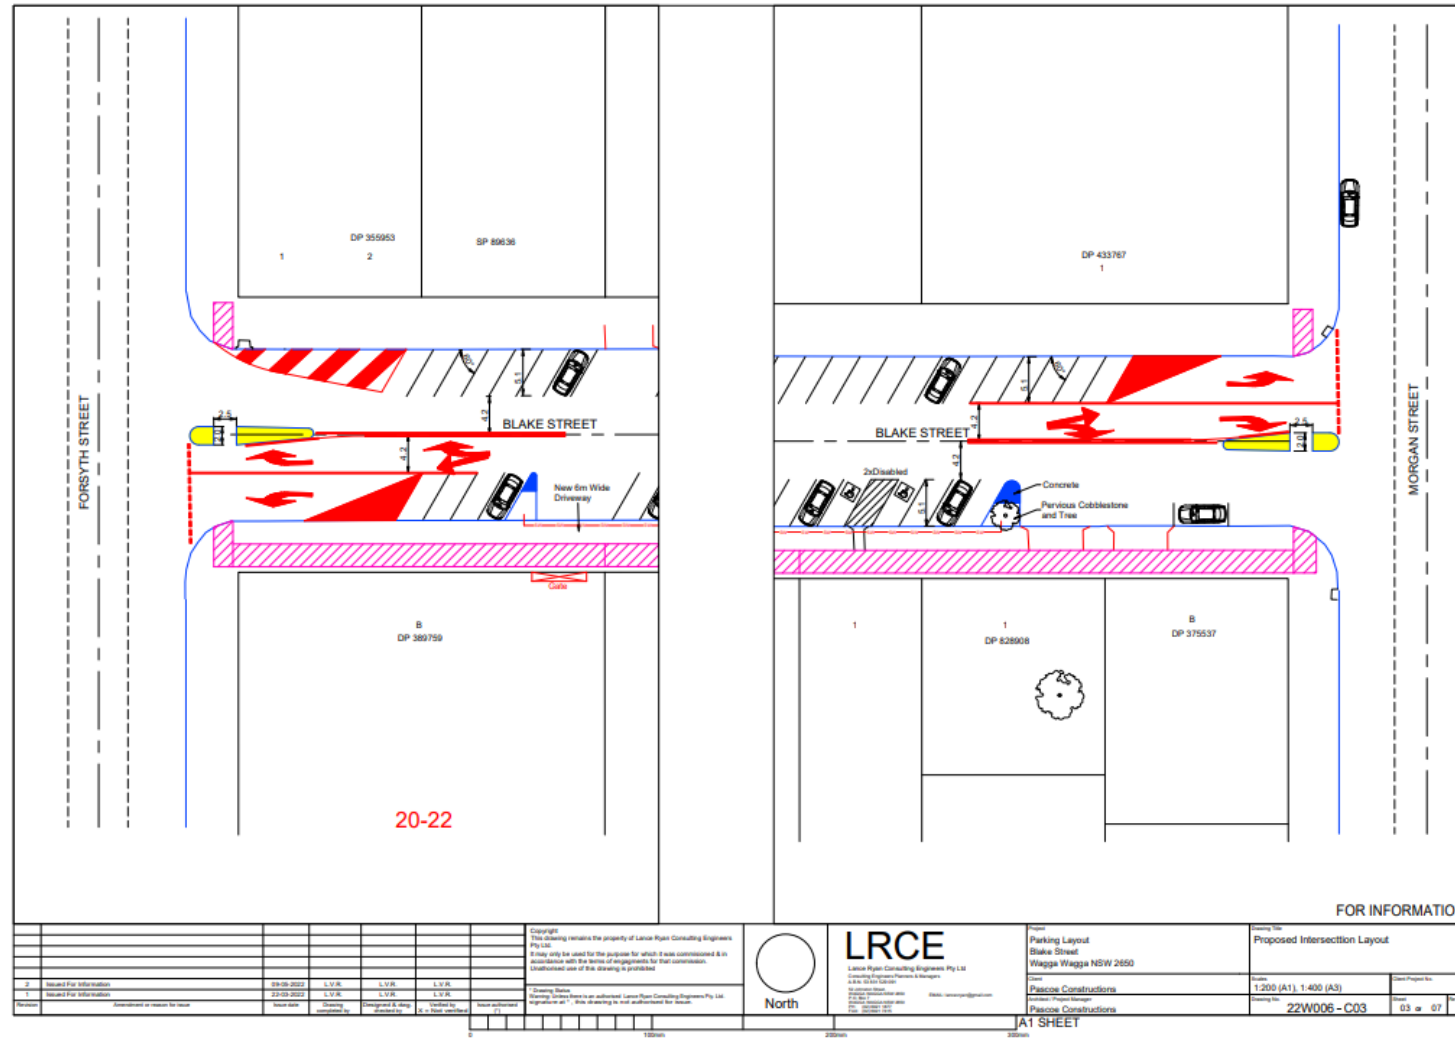





## Proposed Street Tree Infrastructure

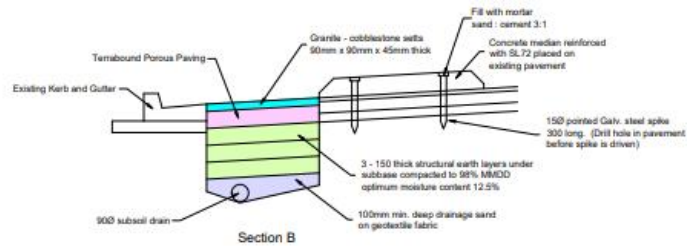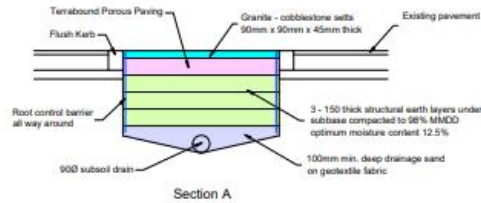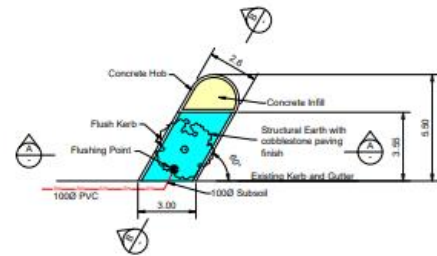

Typical Detail Kiewa Street Albury

FOR INFORMATION									
Tree Planter Detail									
Project: Parking Layout, Blake Street, Wagga Wagga NSW 2650									
Client: Pascoe Constructions									
Drawing No: 22W006-C05									
Date: 05-07-22									
Sheet: 2									
A1 SHEET									

Note:  
The Carpark in accordance with Australian Standard AS2890.1

BARDOL LANE

BLAKE STREET

PUBLIC CARPARK

EXISTING

PROPOSED

BUILDING

Scale: 1:100 (A1), 1:200 (A3)