

PLAN 01

EXTERIOR LENGTH 22.0m
EXTERIOR WIDTH 12.9m

 4


 2

 1

 1

 2

- LIVING	188 m ²
- GARAGE	50 m ²
- ALFRESCO	12 m ²
- PORCH	4 m ²
	254 m ²

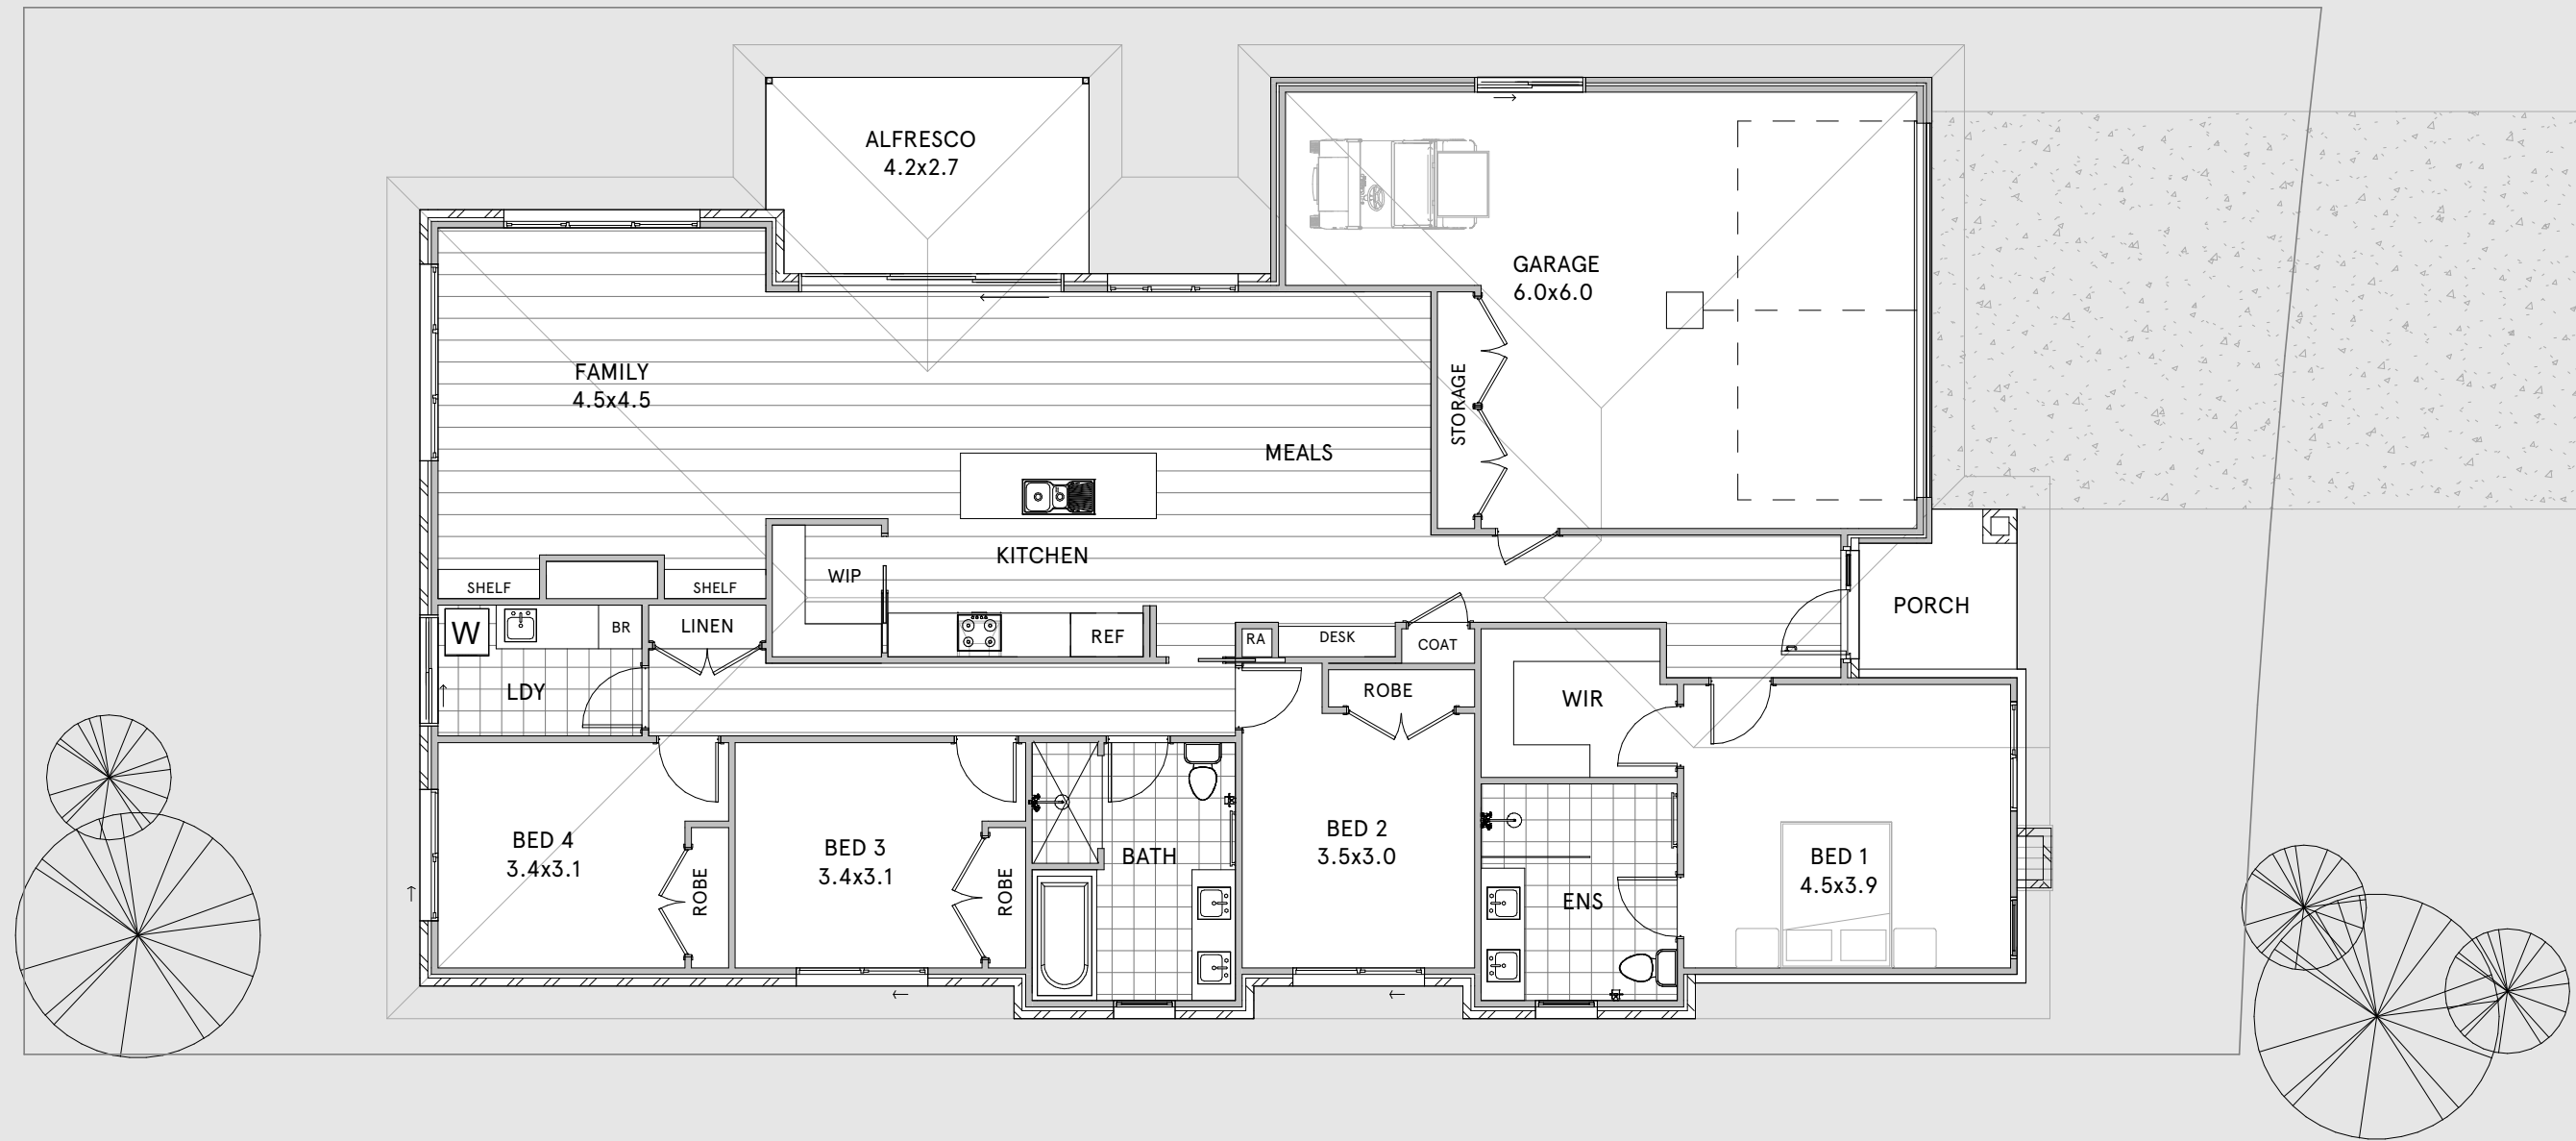

AS PER THE CONDITIONS OF THE CONTRACT,
THESE DRAWINGS ARE A PRECISE
REPRESENTATION OF WHAT
IS TO BE BUILT AND ITEMS NOT ON THIS
DRAWING OR IN THE SPECIFICATION ARE
DEEMED NOT PART OF THE CONTRACT

MATT JENKINS
H O M E S

PH. 02 6925 6888
info@mattjenkinshomes.com.au
po box 8757, Wagga Wagga, NSW 2650

DO NOT SCALE OF THIS DRAWING.
DISCREPENCIES ARE TO BE REFERRED TO THE
BUILDER PRIOR TO COMMENCING WORK.
FINISH AND WORKMANSHIP TO COMPLY WITH
THE BCA AND RELEVANT AUSTRALIAN
STANDARDS. MATERIALS TO BE SUPPLIED NEW
AND UNDAMAGED.

PLAN 02

EXTERIOR LENGTH 23.9m
EXTERIOR WIDTH 12.9m

 3

 2

 1

 2

 2

- LIVING	192 m ²
- GARAGE	45 m ²
- ALFRESCO	15 m ²
- PATIO	7 m ²
- PORCH	3 m ²
	261 m ²



AS PER THE CONDITIONS OF THE CONTRACT,
THESE DRAWINGS ARE A PRECISE
REPRESENTATION OF WHAT
IS TO BE BUILT AND ITEMS NOT ON THIS
DRAWING OR IN THE SPECIFICATION ARE
DEEMED NOT PART OF THE CONTRACT


MATT JENKINS
H O M E S


PH. 02 6925 6888
info@mattjenkinshomes.com.au
po box 8757, Wagga Wagga, NSW 2650


DO NOT SCALE OF THIS DRAWING.
DISCREPENCIES ARE TO BE REFERRED TO THE
BUILDER PRIOR TO COMMENCING WORK.
FINISH AND WORKMANSHIP TO COMPLY WITH
THE BCA AND RELEVANT AUSTRALIAN
STANDARDS. MATERIALS TO BE SUPPLIED NEW
AND UNDAMAGED.


PLAN 03


EXTERIOR LENGTH 21.0m
EXTERIOR WIDTH 12.9m

 4


 2

 1

 1

 2

- LIVING	183 m ²
- GARAGE	40 m ²
- ALFRESCO	19 m ²
- PORCH	11 m ²
	254 m ²

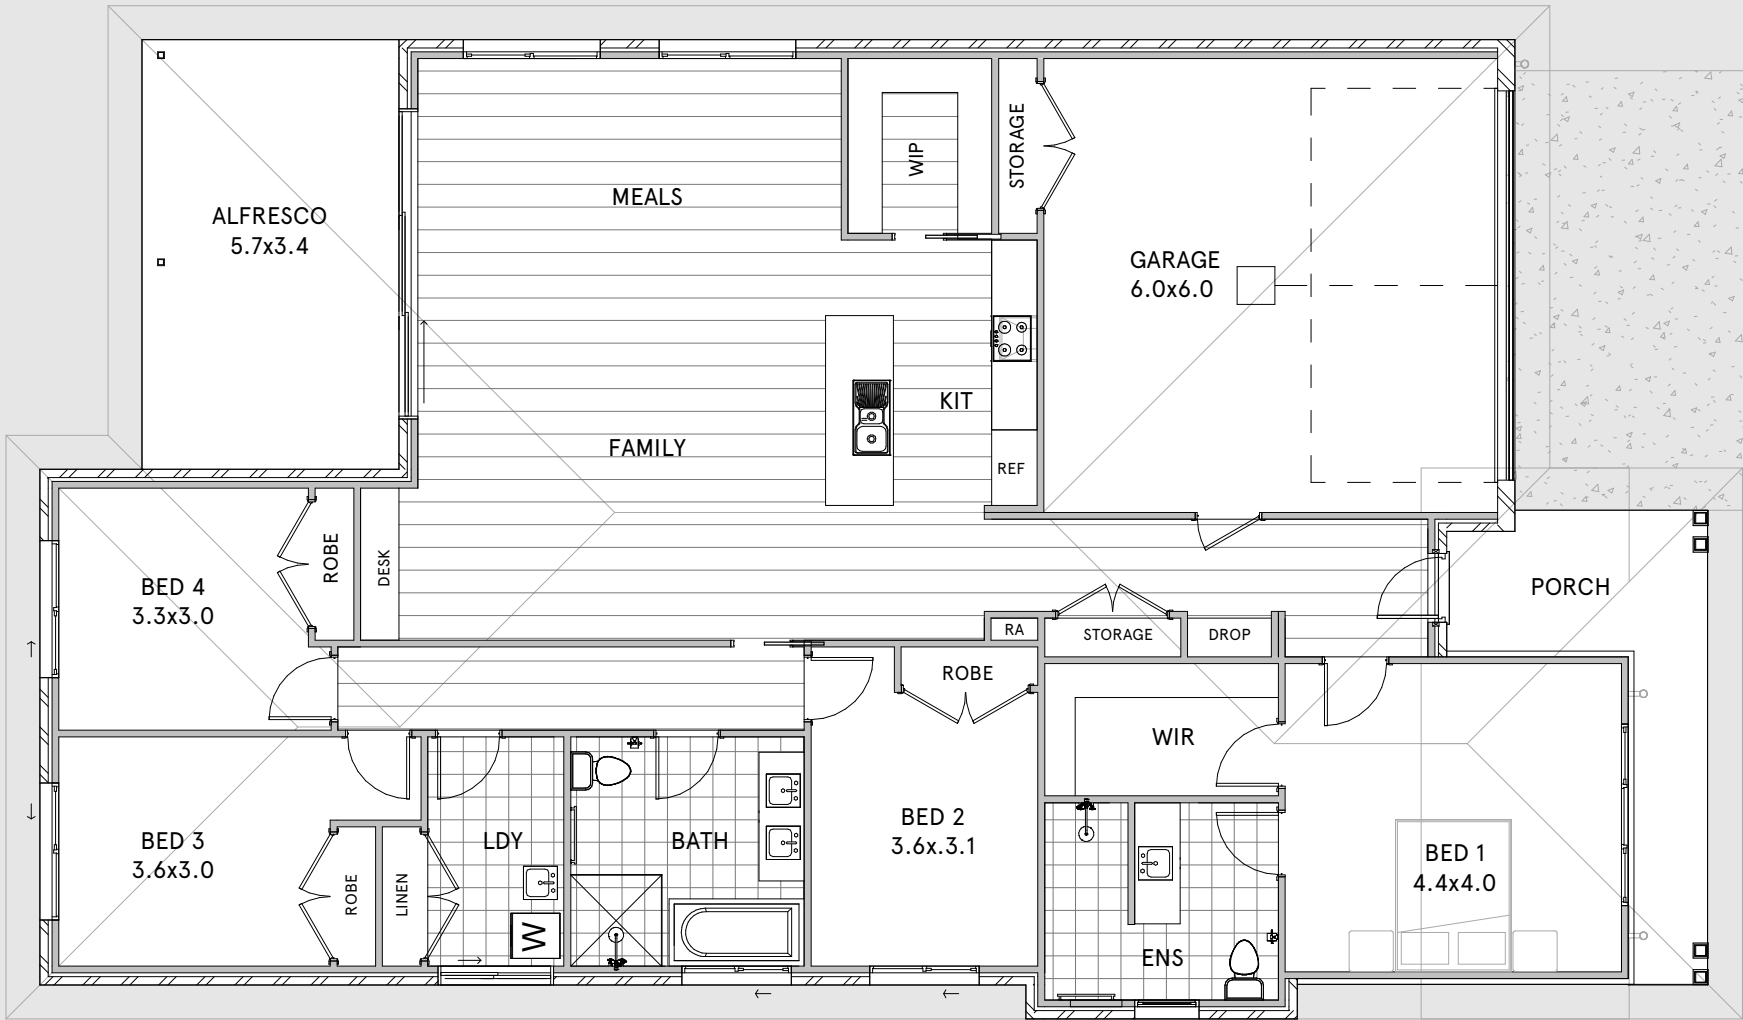

AS PER THE CONDITIONS OF THE CONTRACT,
THESE DRAWINGS ARE A PRECISE
REPRESENTATION OF WHAT
IS TO BE BUILT AND ITEMS NOT ON THIS
DRAWING OR IN THE SPECIFICATION ARE
DEEMED NOT PART OF THE CONTRACT

MATT JENKINS
H O M E S

PH. 02 6925 6888
info@mattjenkinshomes.com.au
po box 8757, Wagga Wagga, NSW 2650


DO NOT SCALE OF THIS DRAWING.
DISCREPANCIES ARE TO BE REFERRED TO THE
BUILDER PRIOR TO COMMENCING WORK.
FINISH AND WORKMANSHIP TO COMPLY WITH
THE BCA AND RELEVANT AUSTRALIAN
STANDARDS. MATERIALS TO BE SUPPLIED NEW
AND UNDAMAGED.

HOUSE PLAN 04

EXTERIOR LENGTH 21.1m
EXTERIOR WIDTH 12.5m



- ALFRESCO	185 m ²
- GARAGE	45 m ²
- LIVING	19 m ²
- PORCH	9 m ²
	258 m ²

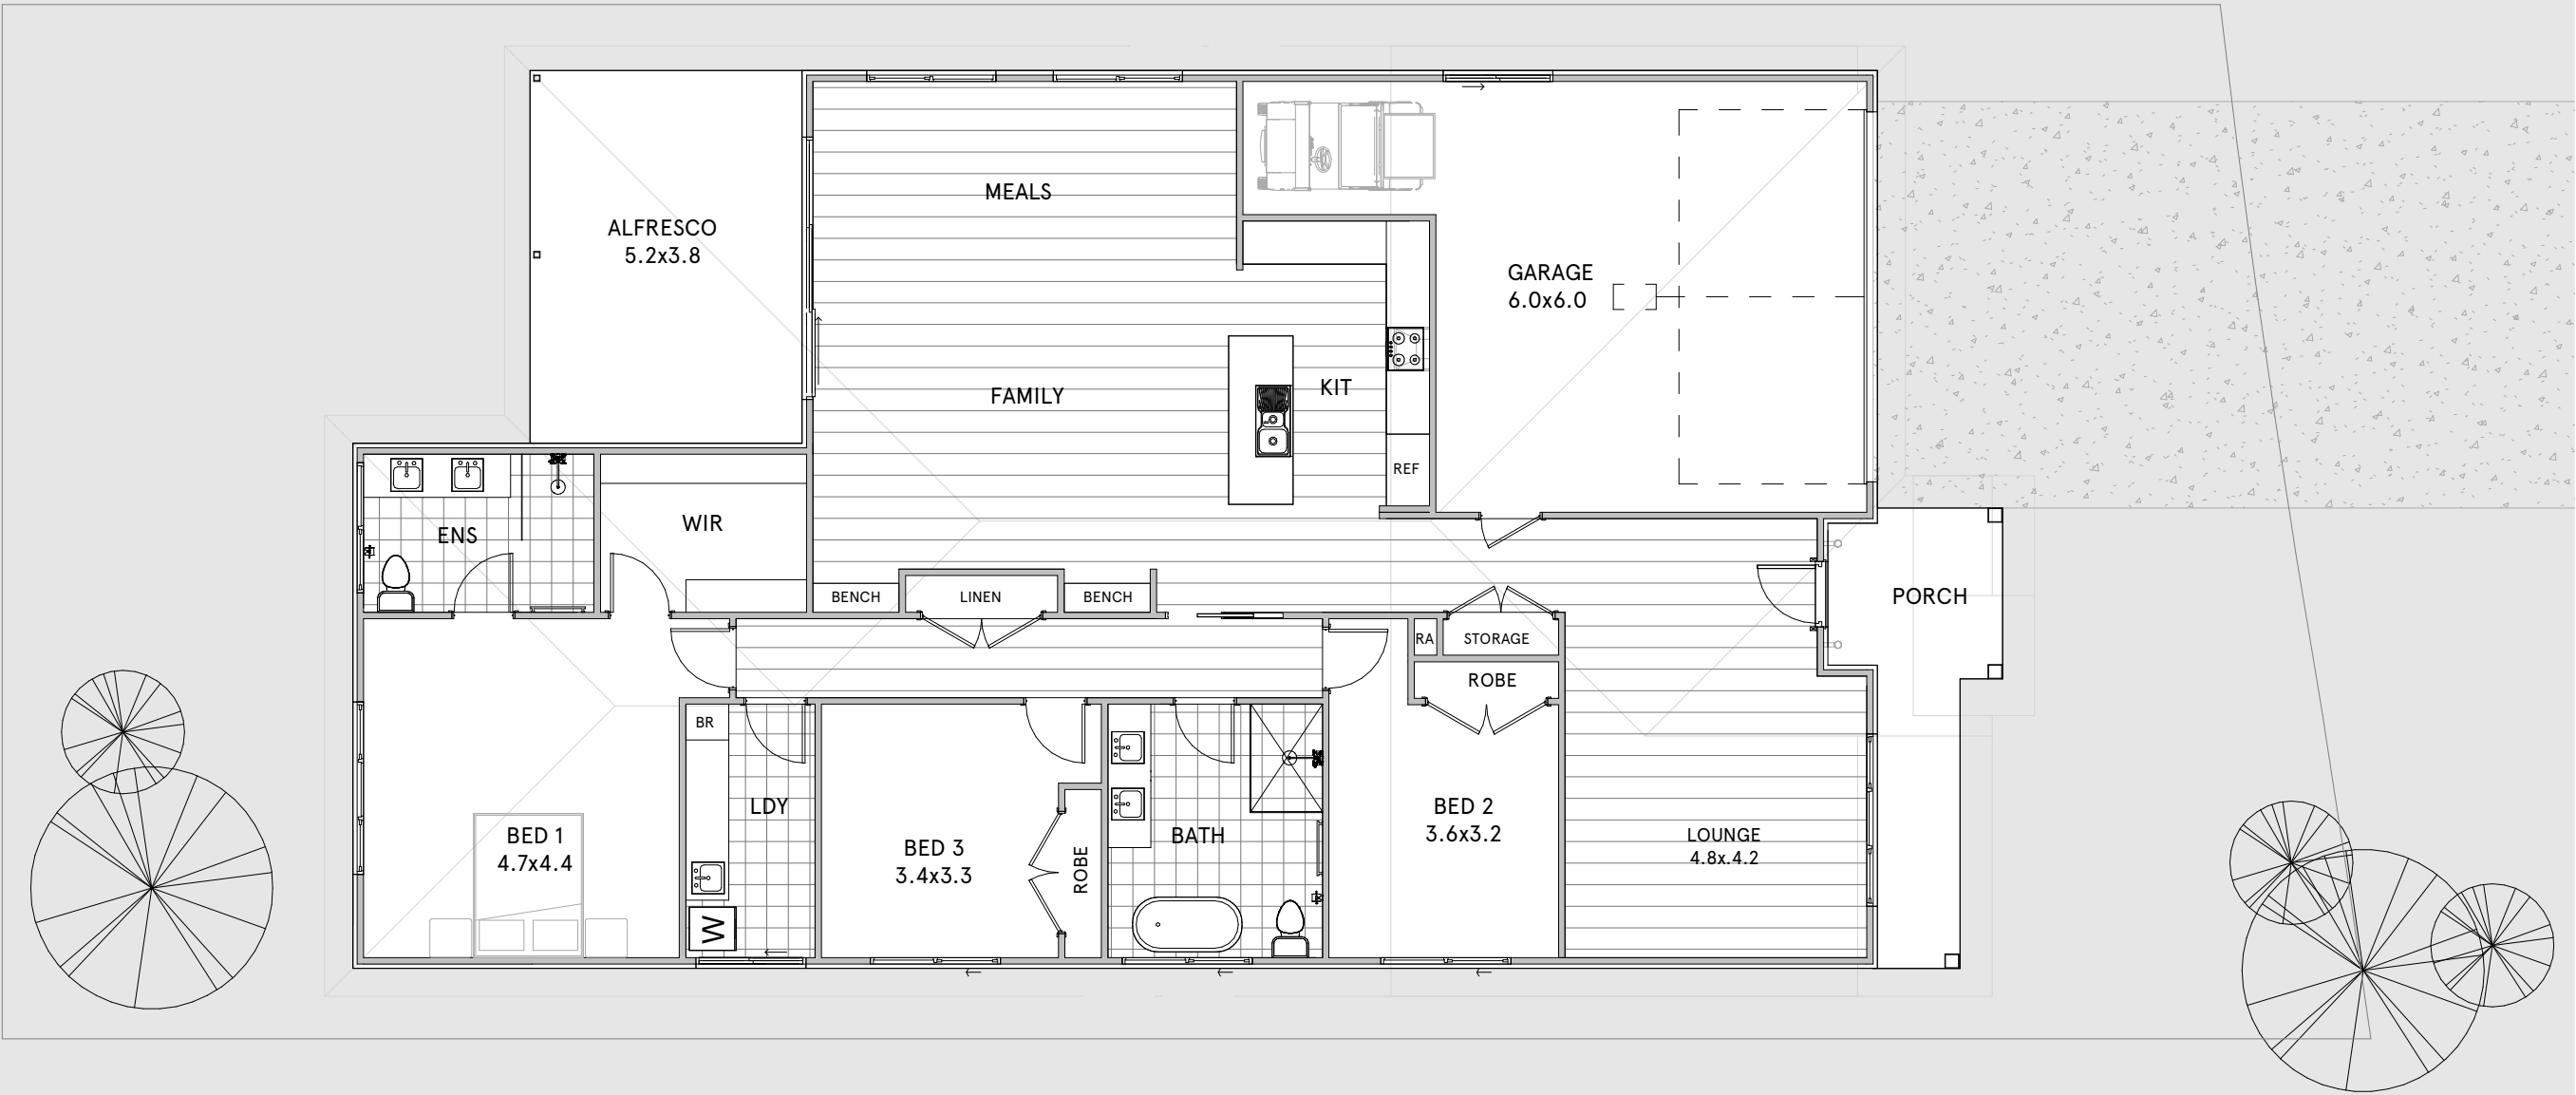

AS PER THE CONDITIONS OF THE CONTRACT,
THESE DRAWINGS ARE A PRECISE
REPRESENTATION OF WHAT
IS TO BE BUILT AND ITEMS NOT ON THIS
DRAWING OR IN THE SPECIFICATION ARE
DEEMED NOT PART OF THE CONTRACT

MATT JENKINS
H O M E S

PH. 02 6925 6888
info@mattjenkinshomes.com.au
po box 8757, Wagga Wagga, NSW 2650


DO NOT SCALE OF THIS DRAWING.
DISCREPANCIES ARE TO BE REFERRED TO THE
BUILDER PRIOR TO COMMENCING WORK.
FINISH AND WORKMANSHIP TO COMPLY WITH
THE BCA AND RELEVANT AUSTRALIAN
STANDARDS. MATERIALS TO BE SUPPLIED NEW
AND UNDAMAGED.

LOT 16

EXTERIOR LENGTH 18.5m
EXTERIOR WIDTH 12.1m



* LIVING	175 m ²
* GARAGE	39 m ²
* ALFRESCO	19 m ²
* PORCH	2 m ²
	235 m ²

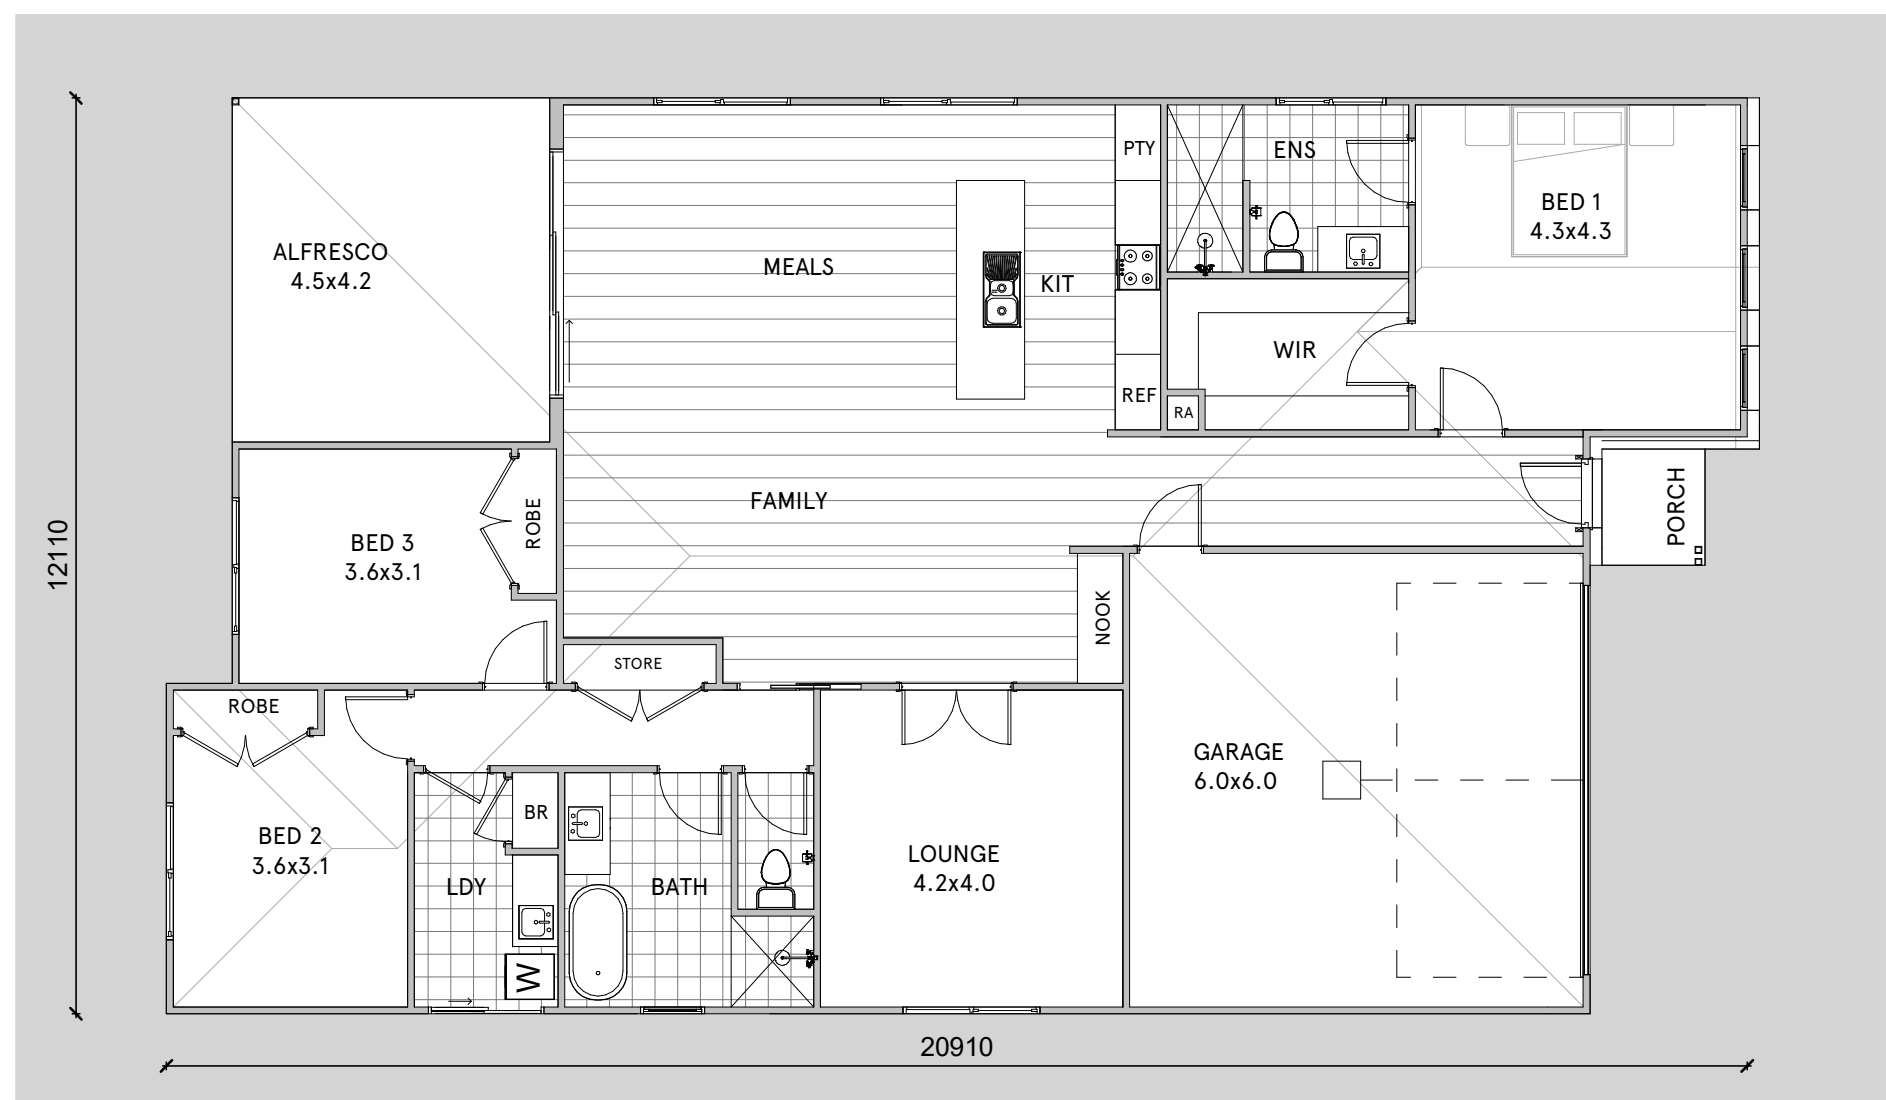

AS PER THE CONDITIONS OF THE CONTRACT,
THESE DRAWINGS ARE A PRECISE
REPRESENTATION OF WHAT
IS TO BE BUILT AND ITEMS NOT ON THIS
DRAWING OR IN THE SPECIFICATION ARE
DEEMED NOT PART OF THE CONTRACT

MATT JENKINS
H O M E S

PH. 02 6925 6888

info@mattjenkinshomes.com.au

po box 8757, Wagga Wagga, NSW 2650


DO NOT SCALE OF THIS DRAWING.
DISCREPENCIES ARE TO BE REFERRED TO THE
BUILDER PRIOR TO COMMENCING WORK.
FINISH AND WORKMANSHIP TO COMPLY WITH
THE BCA AND RELEVANT AUSTRALIAN
STANDARDS. MATERIALS TO BE SUPPLIED NEW
AND UNDAMAGED.

LOT 17

EXTERIOR LENGTH 21.7m
EXTERIOR WIDTH 13.8m



- LIVING	183 m ²
- GARAGE	38 m ²
- ALFRESCO	26 m ²
- PORCH	4 m ²
	251 m ²

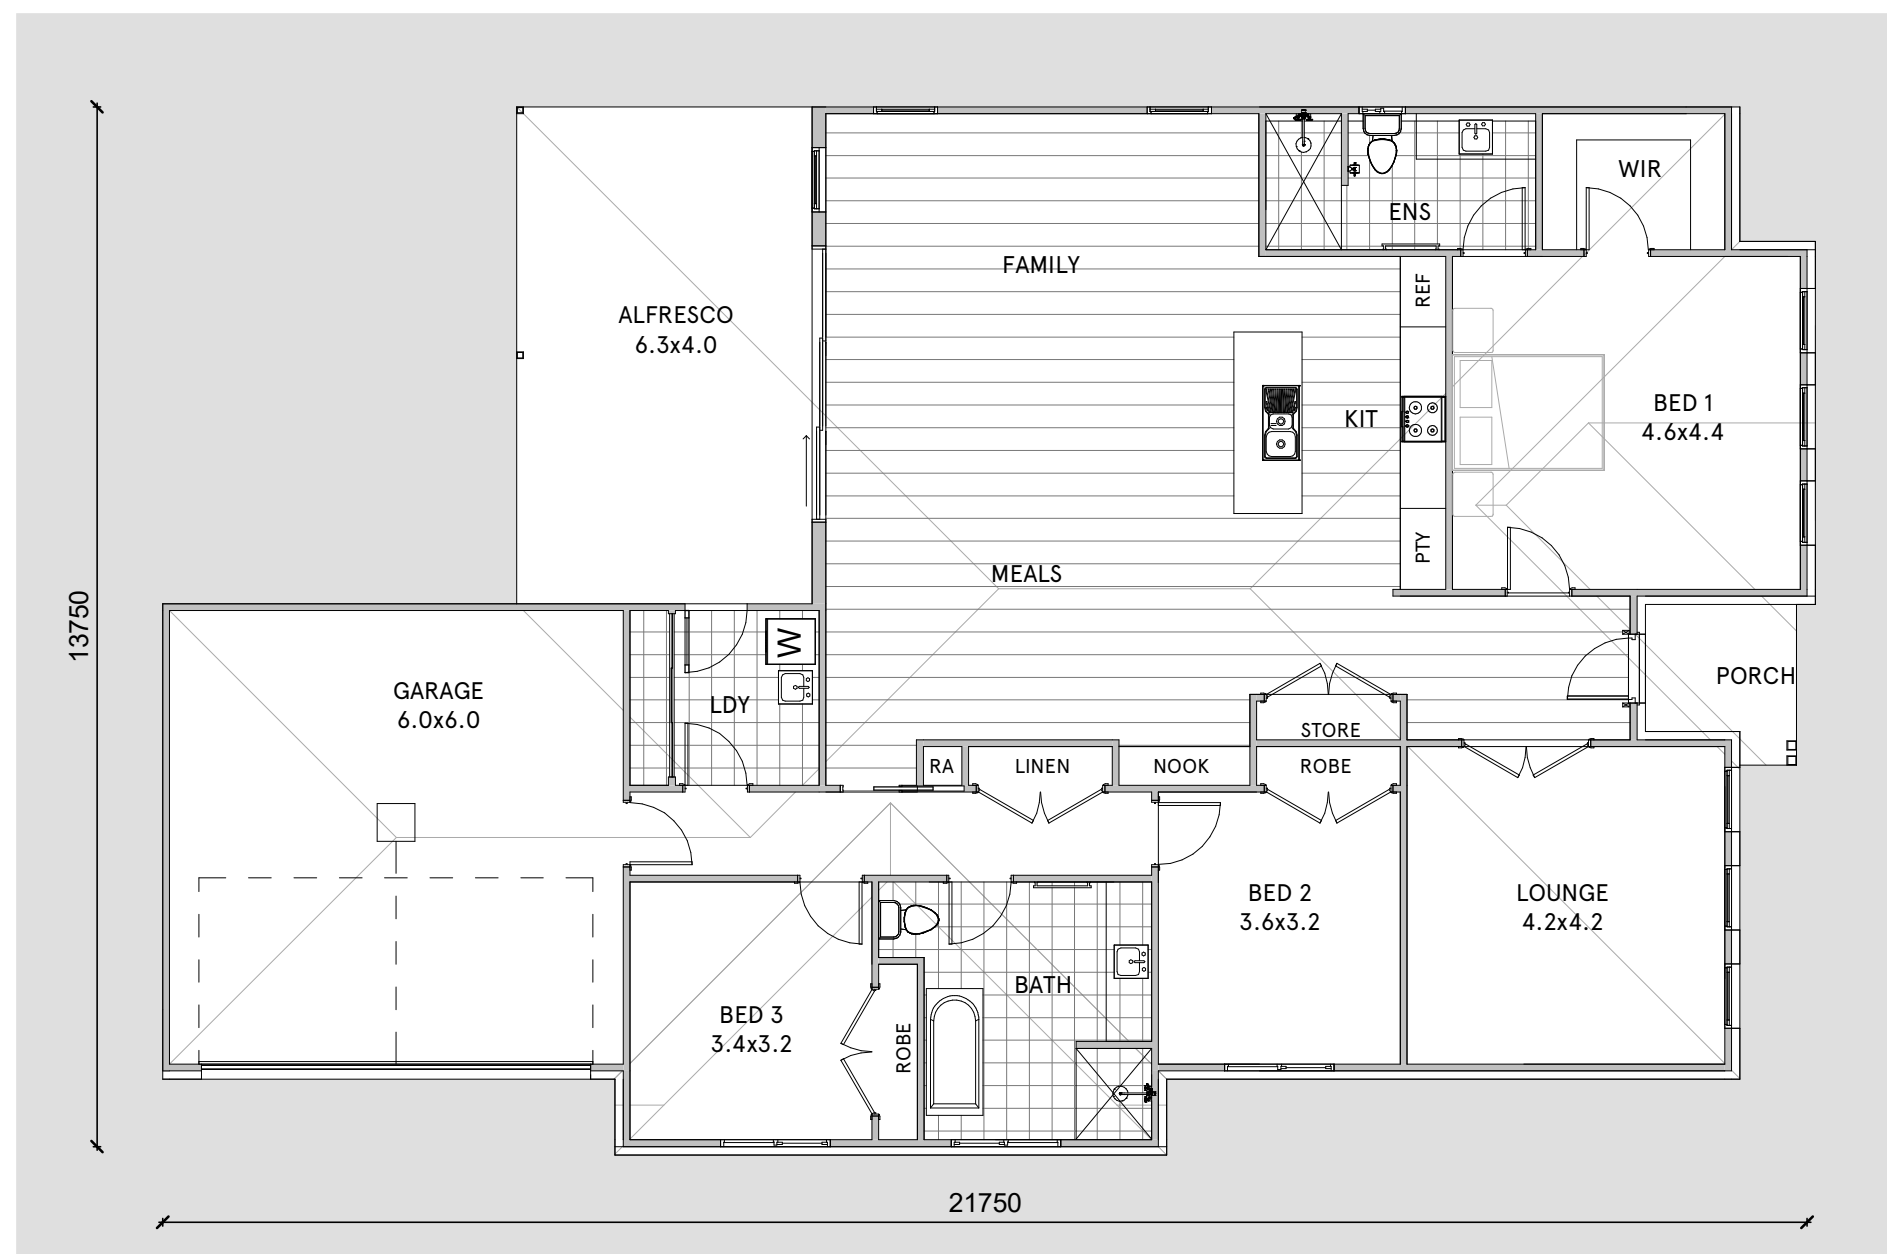

AS PER THE CONDITIONS OF THE CONTRACT,
THESE DRAWINGS ARE A PRECISE
REPRESENTATION OF WHAT
IS TO BE BUILT AND ITEMS NOT ON THIS
DRAWING OR IN THE SPECIFICATION ARE
DEEMED NOT PART OF THE CONTRACT

MATT JENKINS
H O M E S

PH. 02 6925 6888

info@mattjenkinshomes.com.au

po box 8757, Wagga Wagga, NSW 2650


DO NOT SCALE OF THIS DRAWING.
DISCREPENCIES ARE TO BE REFERRED TO THE
BUILDER PRIOR TO COMMENCING WORK.
FINISH AND WORKMANSHIP TO COMPLY WITH
THE BCA AND RELEVANT AUSTRALIAN
STANDARDS. MATERIALS TO BE SUPPLIED NEW
AND UNDAMAGED.

LOT 30

EXTERIOR LENGTH 22.0m
EXTERIOR WIDTH 9.2m



- LIVING	134 m ²
- GARAGE	24 m ²
- PORCH	1 m ²
	159 m ²

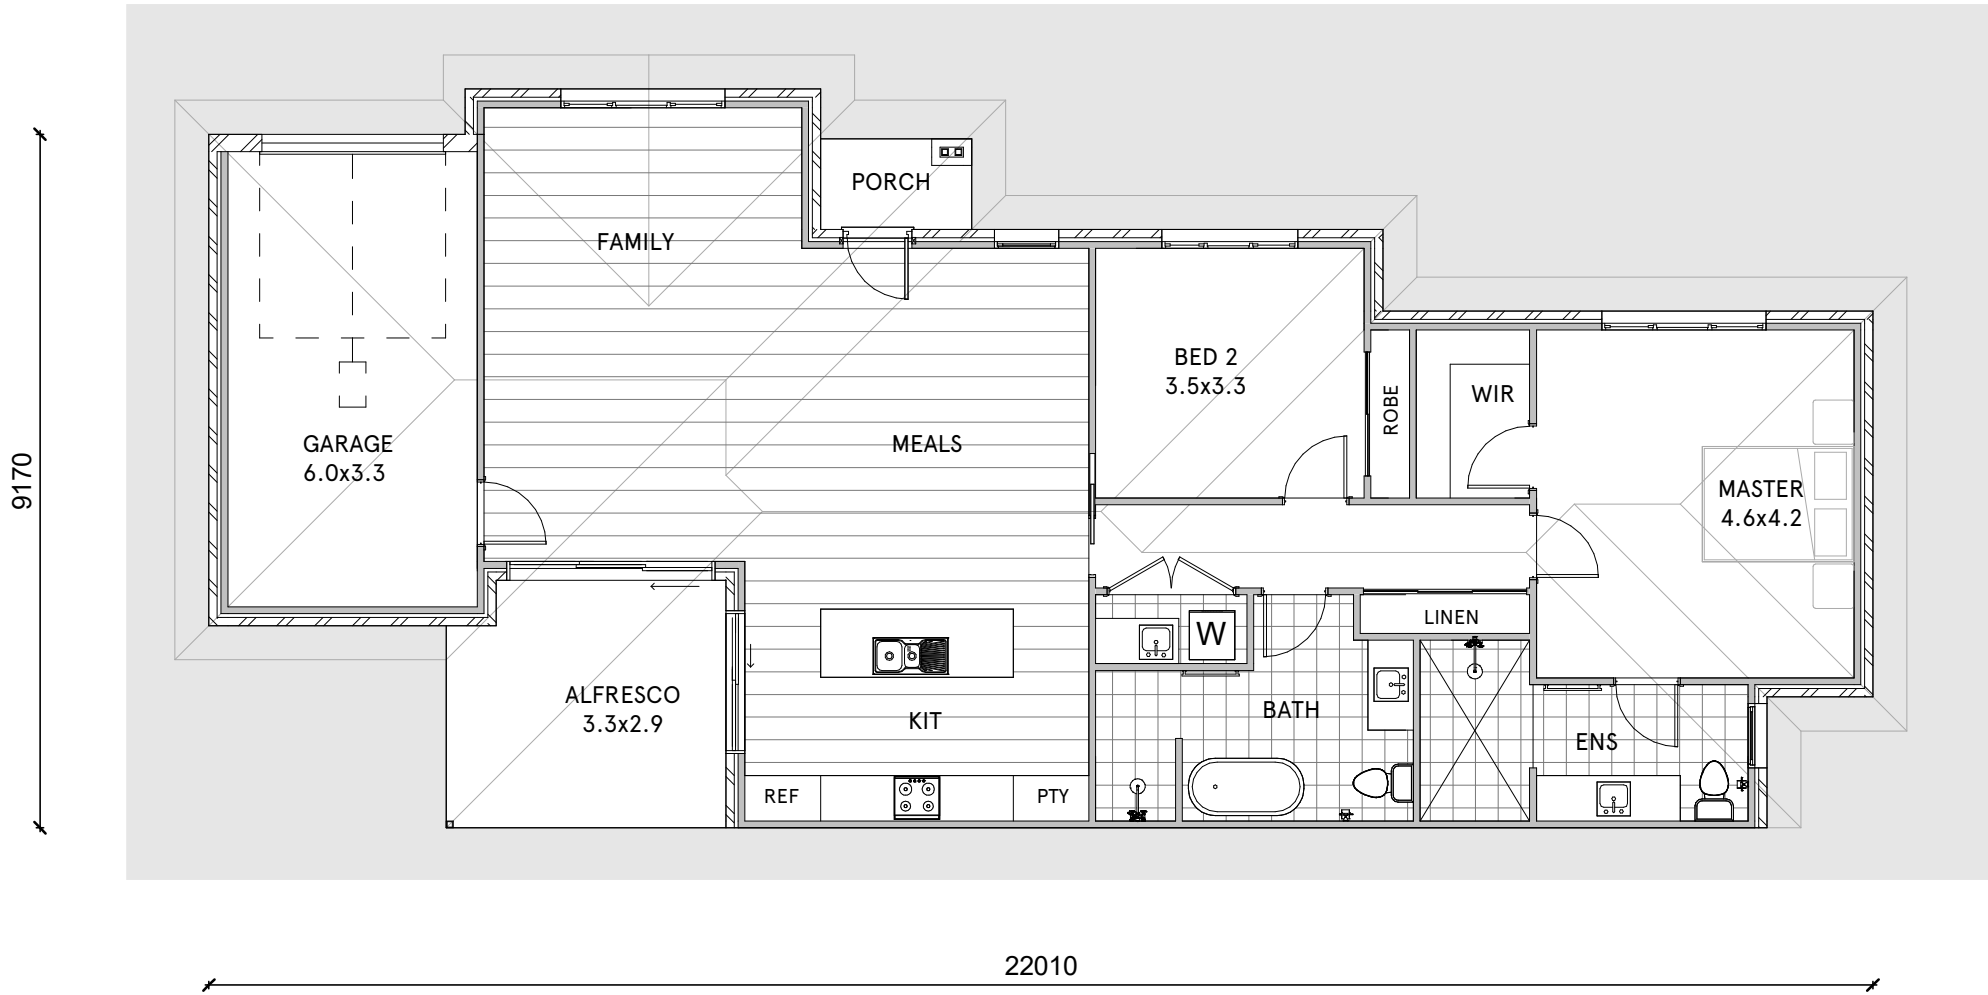

AS PER THE CONDITIONS OF THE CONTRACT,
THESE DRAWINGS ARE A PRECISE
REPRESENTATION OF WHAT
IS TO BE BUILT AND ITEMS NOT ON THIS
DRAWING OR IN THE SPECIFICATION ARE
DEEMED NOT PART OF THE CONTRACT

MATT JENKINS
H O M E S

PH. 02 6925 6888
info@mattjenkinshomes.com.au
po box 8757, Wagga Wagga, NSW 2650

DO NOT SCALE OF THIS DRAWING.
DISCREPENCIES ARE TO BE REFERRED TO THE
BUILDER PRIOR TO COMMENCING WORK.
FINISH AND WORKMANSHIP TO COMPLY WITH
THE BCA AND RELEVANT AUSTRALIAN
STANDARDS. MATERIALS TO BE SUPPLIED NEW
AND UNDAMAGED.

LOT 31

EXTERIOR LENGTH 16.4
EXTERIOR WIDTH 15.1m



* LIVING	125 m ²
* GARAGE	27 m ²
* ALFRESCO	13 m ²
* PORCH	3 m ²
	168 m ²



16380




AS PER THE CONDITIONS OF THE CONTRACT,
THESE DRAWINGS ARE A PRECISE
REPRESENTATION OF WHAT
IS TO BE BUILT AND ITEMS NOT ON THIS
DRAWING OR IN THE SPECIFICATION ARE
DEEMED NOT PART OF THE CONTRACT

MATT JENKINS
H O M E S


PH. 02 6925 6888
info@mattjenkinshomes.com.au
po box 8757, Wagga Wagga, NSW 2650

DO NOT SCALE OF THIS DRAWING.
DISCREPENCIES ARE TO BE REFERRED TO THE
BUILDER PRIOR TO COMMENCING WORK.
FINISH AND WORKMANSHIP TO COMPLY WITH
THE BCA AND RELEVANT AUSTRALIAN
STANDARDS. MATERIALS TO BE SUPPLIED NEW
AND UNDAMAGED.

GROUND
LEVEL

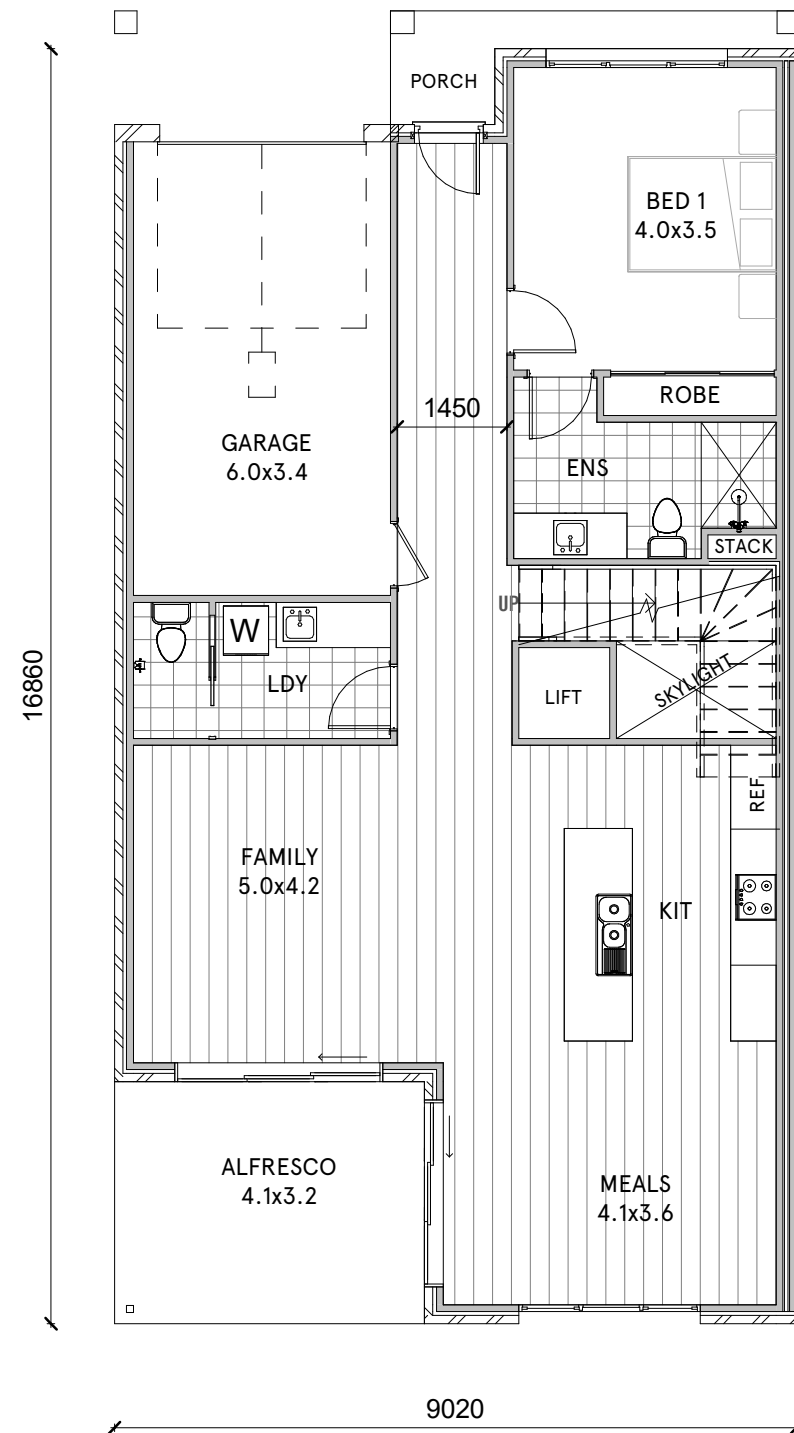

LEVEL
ONE

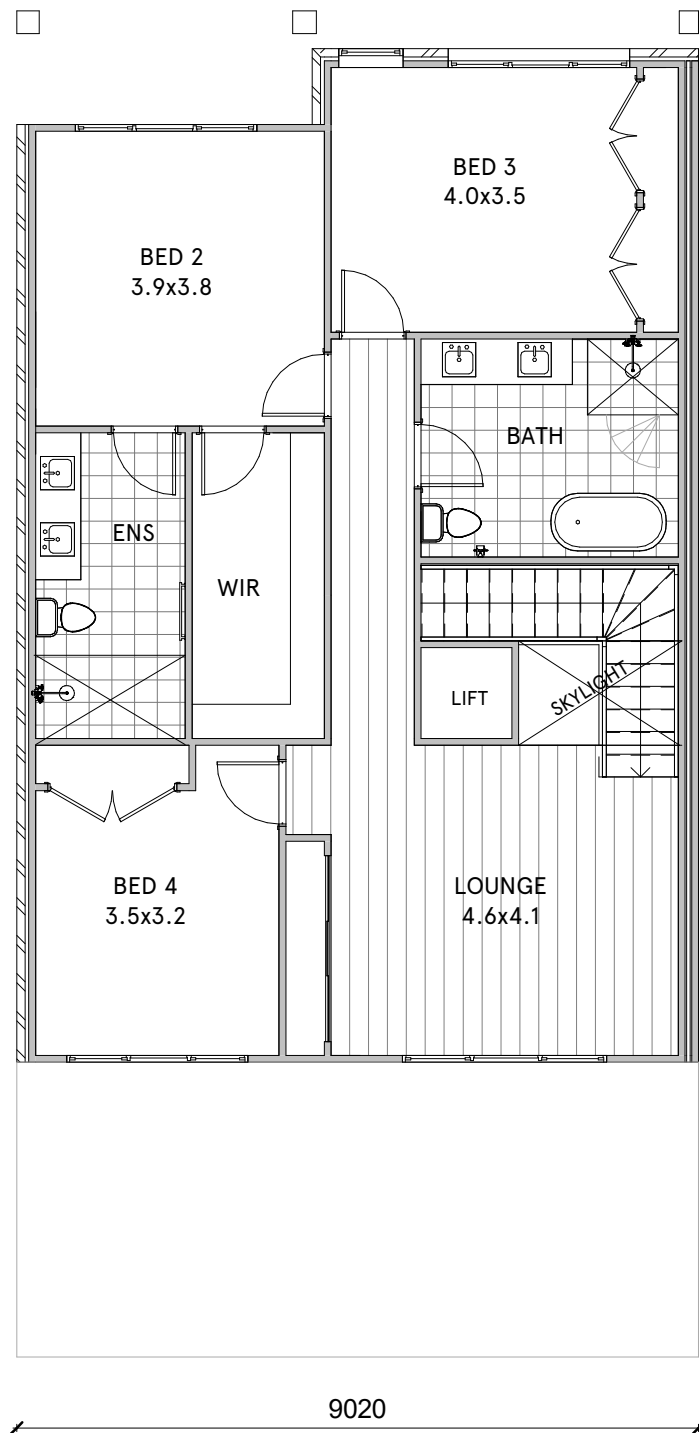

TOWNHOUSE

EXTERIOR LENGTH 16.9m
EXTERIOR WIDTH 9.0m



L1.LIVING	117 m ²
Gr.PORCH	4 m ²
Gr.LIVING	110 m ²
GARAGE	23 m ²
ALFRESCO	13 m ²
268 m ²	



AS PER THE CONDITIONS OF THE CONTRACT,
THESE DRAWINGS ARE A PRECISE
REPRESENTATION OF WHAT
IS TO BE BUILT AND ITEMS NOT ON THIS
DRAWING OR IN THE SPECIFICATION ARE
DEEMED NOT PART OF THE CONTRACT

MATT JENKINS
H O M E S

PH. 02 6925 6888
info@mattjenkinshomes.com.au
po box 8757, Wagga Wagga, NSW 2650

DO NOT SCALE OF THIS DRAWING.
DISCREPENCIES ARE TO BE REFERRED TO THE
BUILDER PRIOR TO COMMENCING WORK.
FINISH AND WORKMANSHIP TO COMPLY WITH
THE BCA AND RELEVANT AUSTRALIAN
STANDARDS. MATERIALS TO BE SUPPLIED NEW
AND UNDAMAGED.