



**NOTE :**  
 Design compatible with AutoTURN Design  
 for 19m Semi Trailer



**ISSUED FOR COMMENT**

REVISION	AMENDMENT :	ISSUED
SCALE :	A3 PLAN 1:500	

CO ORDS :	DESIGNED :	DATE :
MGA 2020	G.Paxton	20.05.2024
DATUM :	DRAWN :	DATE :
AHD	G. Day	20.05.2024


City of  
 Wagga Wagga

Strategy & Projects : Engineering Design Services

PROJECT :

**GURWOOD STREET  
 GURWOOD - BECKWITH INTERSECTION  
 ACTIVE TRAVEL PATH CROSSING  
 OVERALL LAYOUT**

PLAN REGISTRATION	SHEET NUMBER
<b>C 2254 001</b>	
<b>ISSUE : 1</b>	

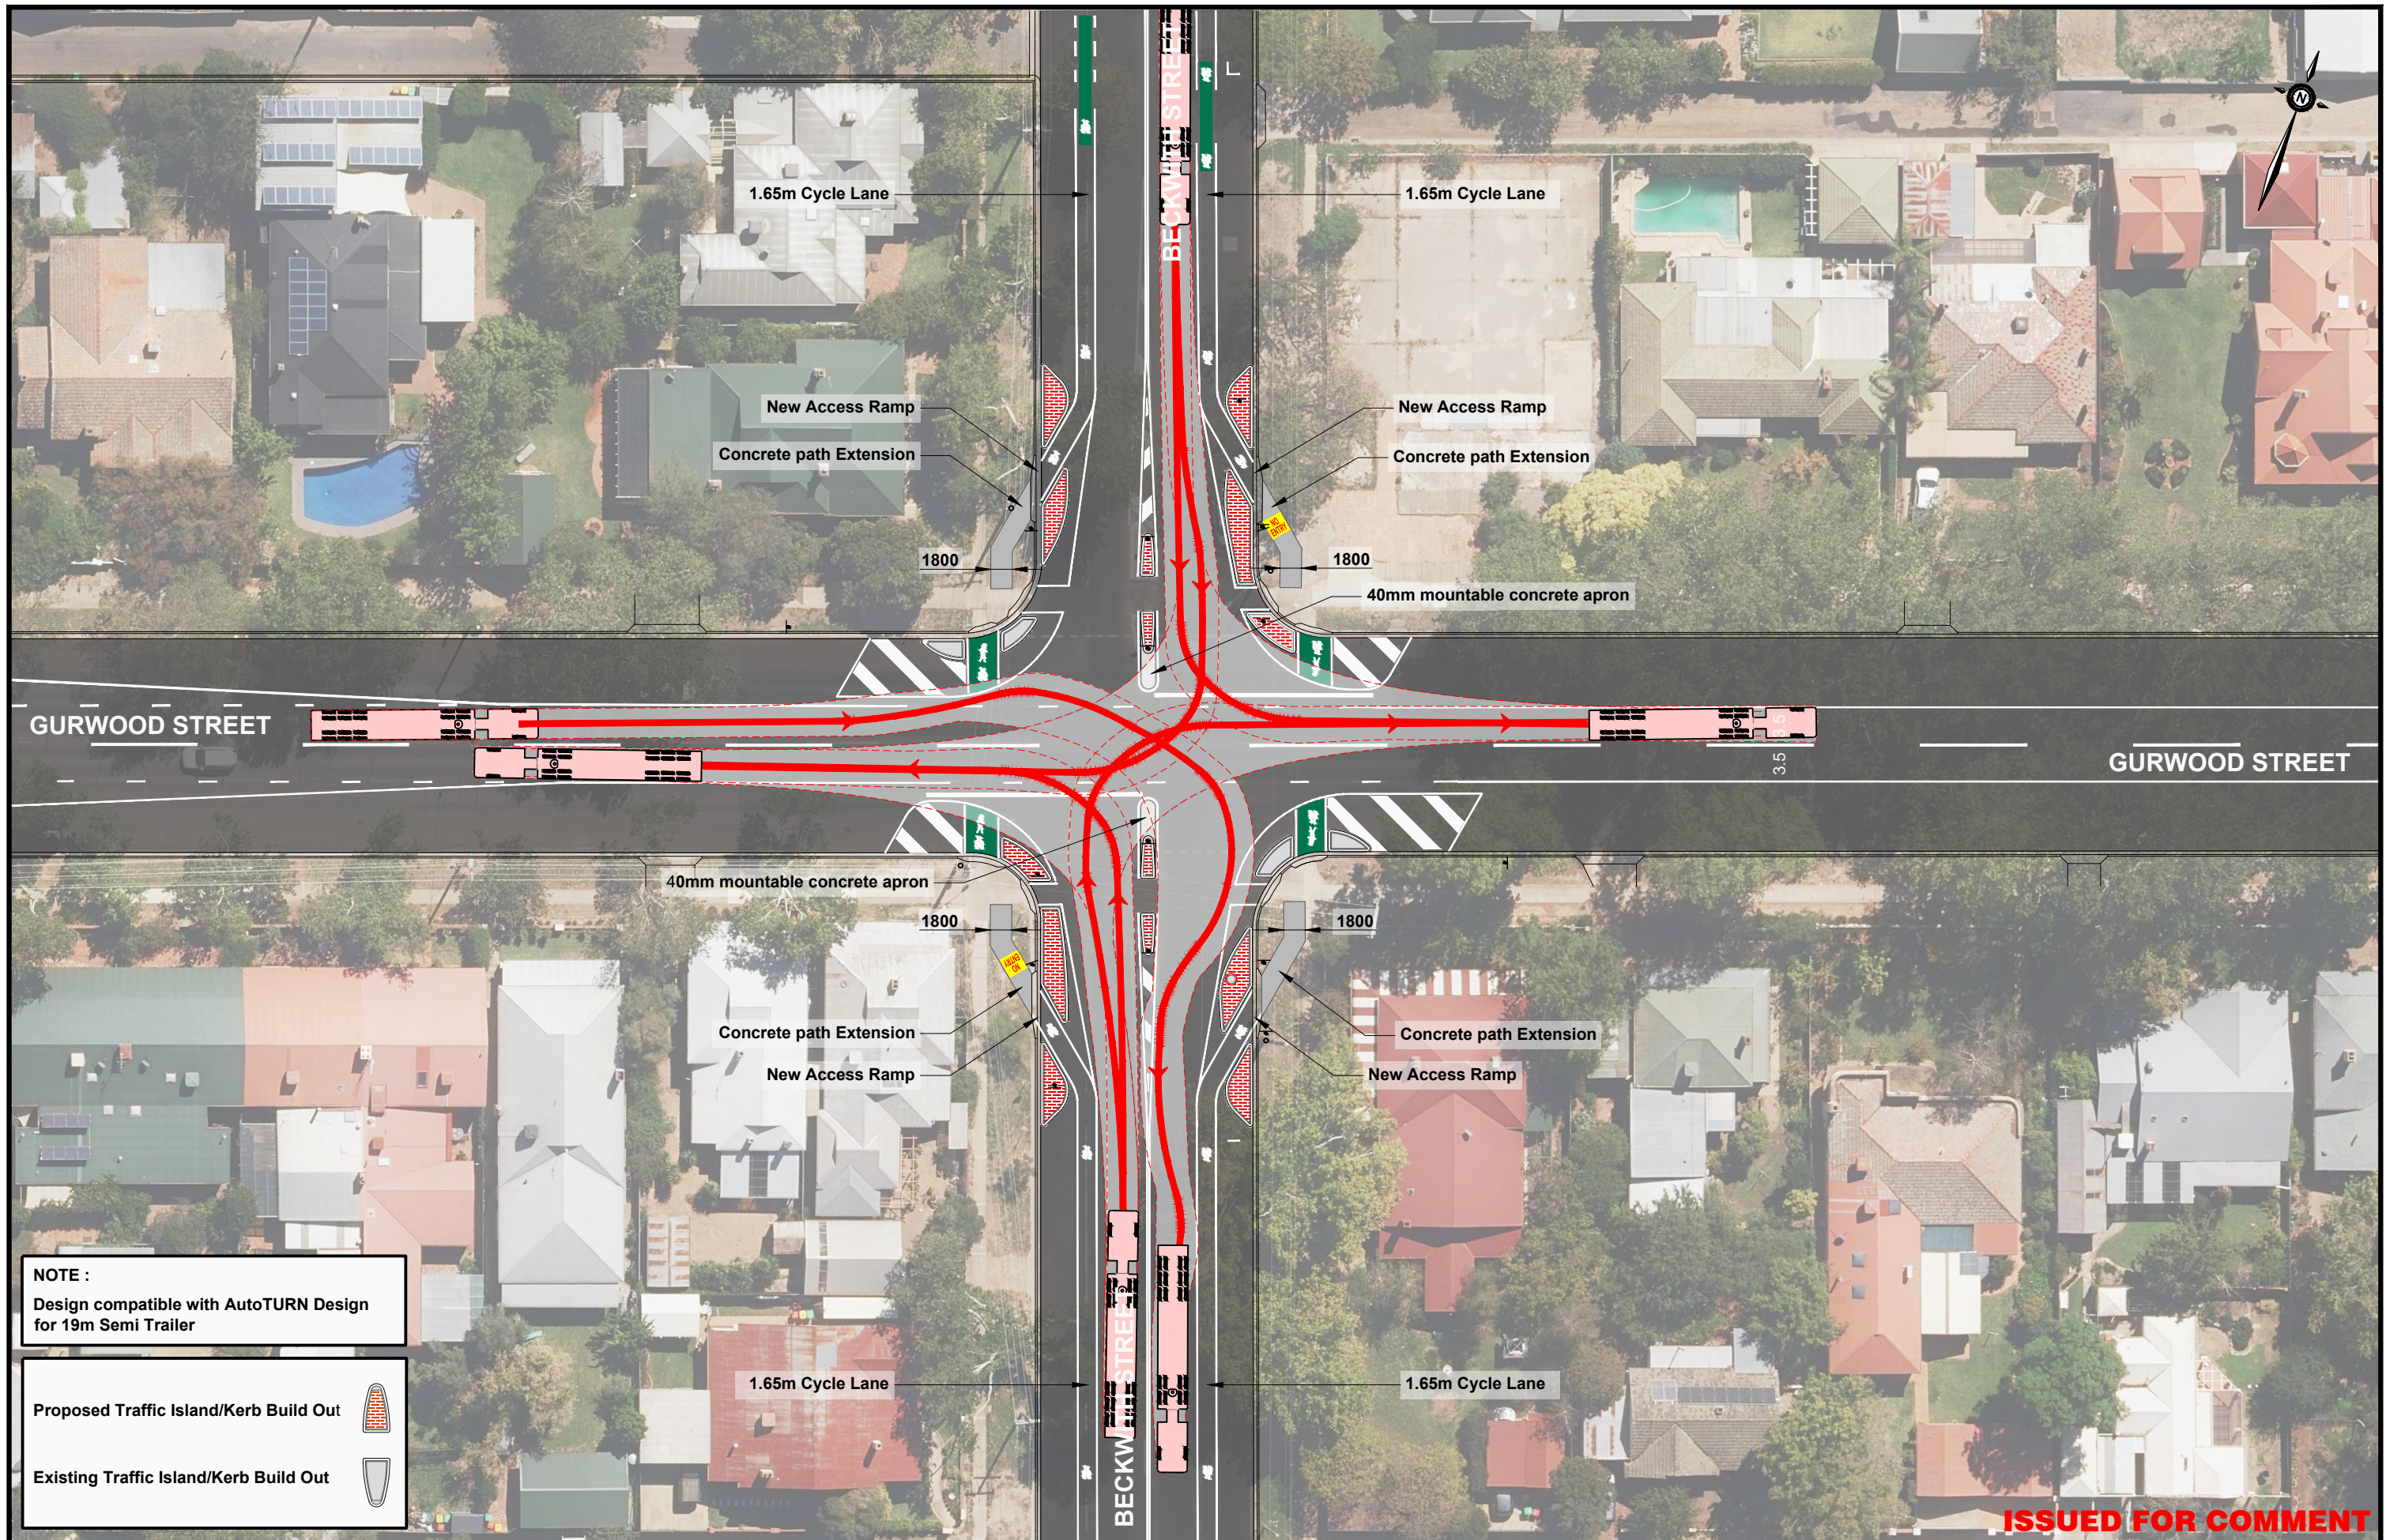

**NOTE :**  
 Design compatible with AutoTURN Design  
 for 19m Semi Trailer



**ISSUED FOR COMMENT**


REVISION	AMENDMENT :	ISSUED
SCALE :	A3 PLAN 1:500	

CO ORDS :	DESIGNED :	DATE :
MGA 2020	G.Paxton	20.05.2024
DATUM :	DRAWN :	DATE :
AHD	G. Day	20.05.2024

City of Wagga Wagga  
 Strategy & Projects : Engineering Design Services

PROJECT : **GURWOOD STREET**  
**GURWOOD - BECKWITH INTERSECTION**  
**ACTIVE TRAVEL PATH CROSSING**  
**OVERALL LAYOUT (with AutoTURN)**

PLAN REGISTRATION	SHEET NUMBER
<b>C 2254 002</b>	
<b>ISSUE : 1</b>	

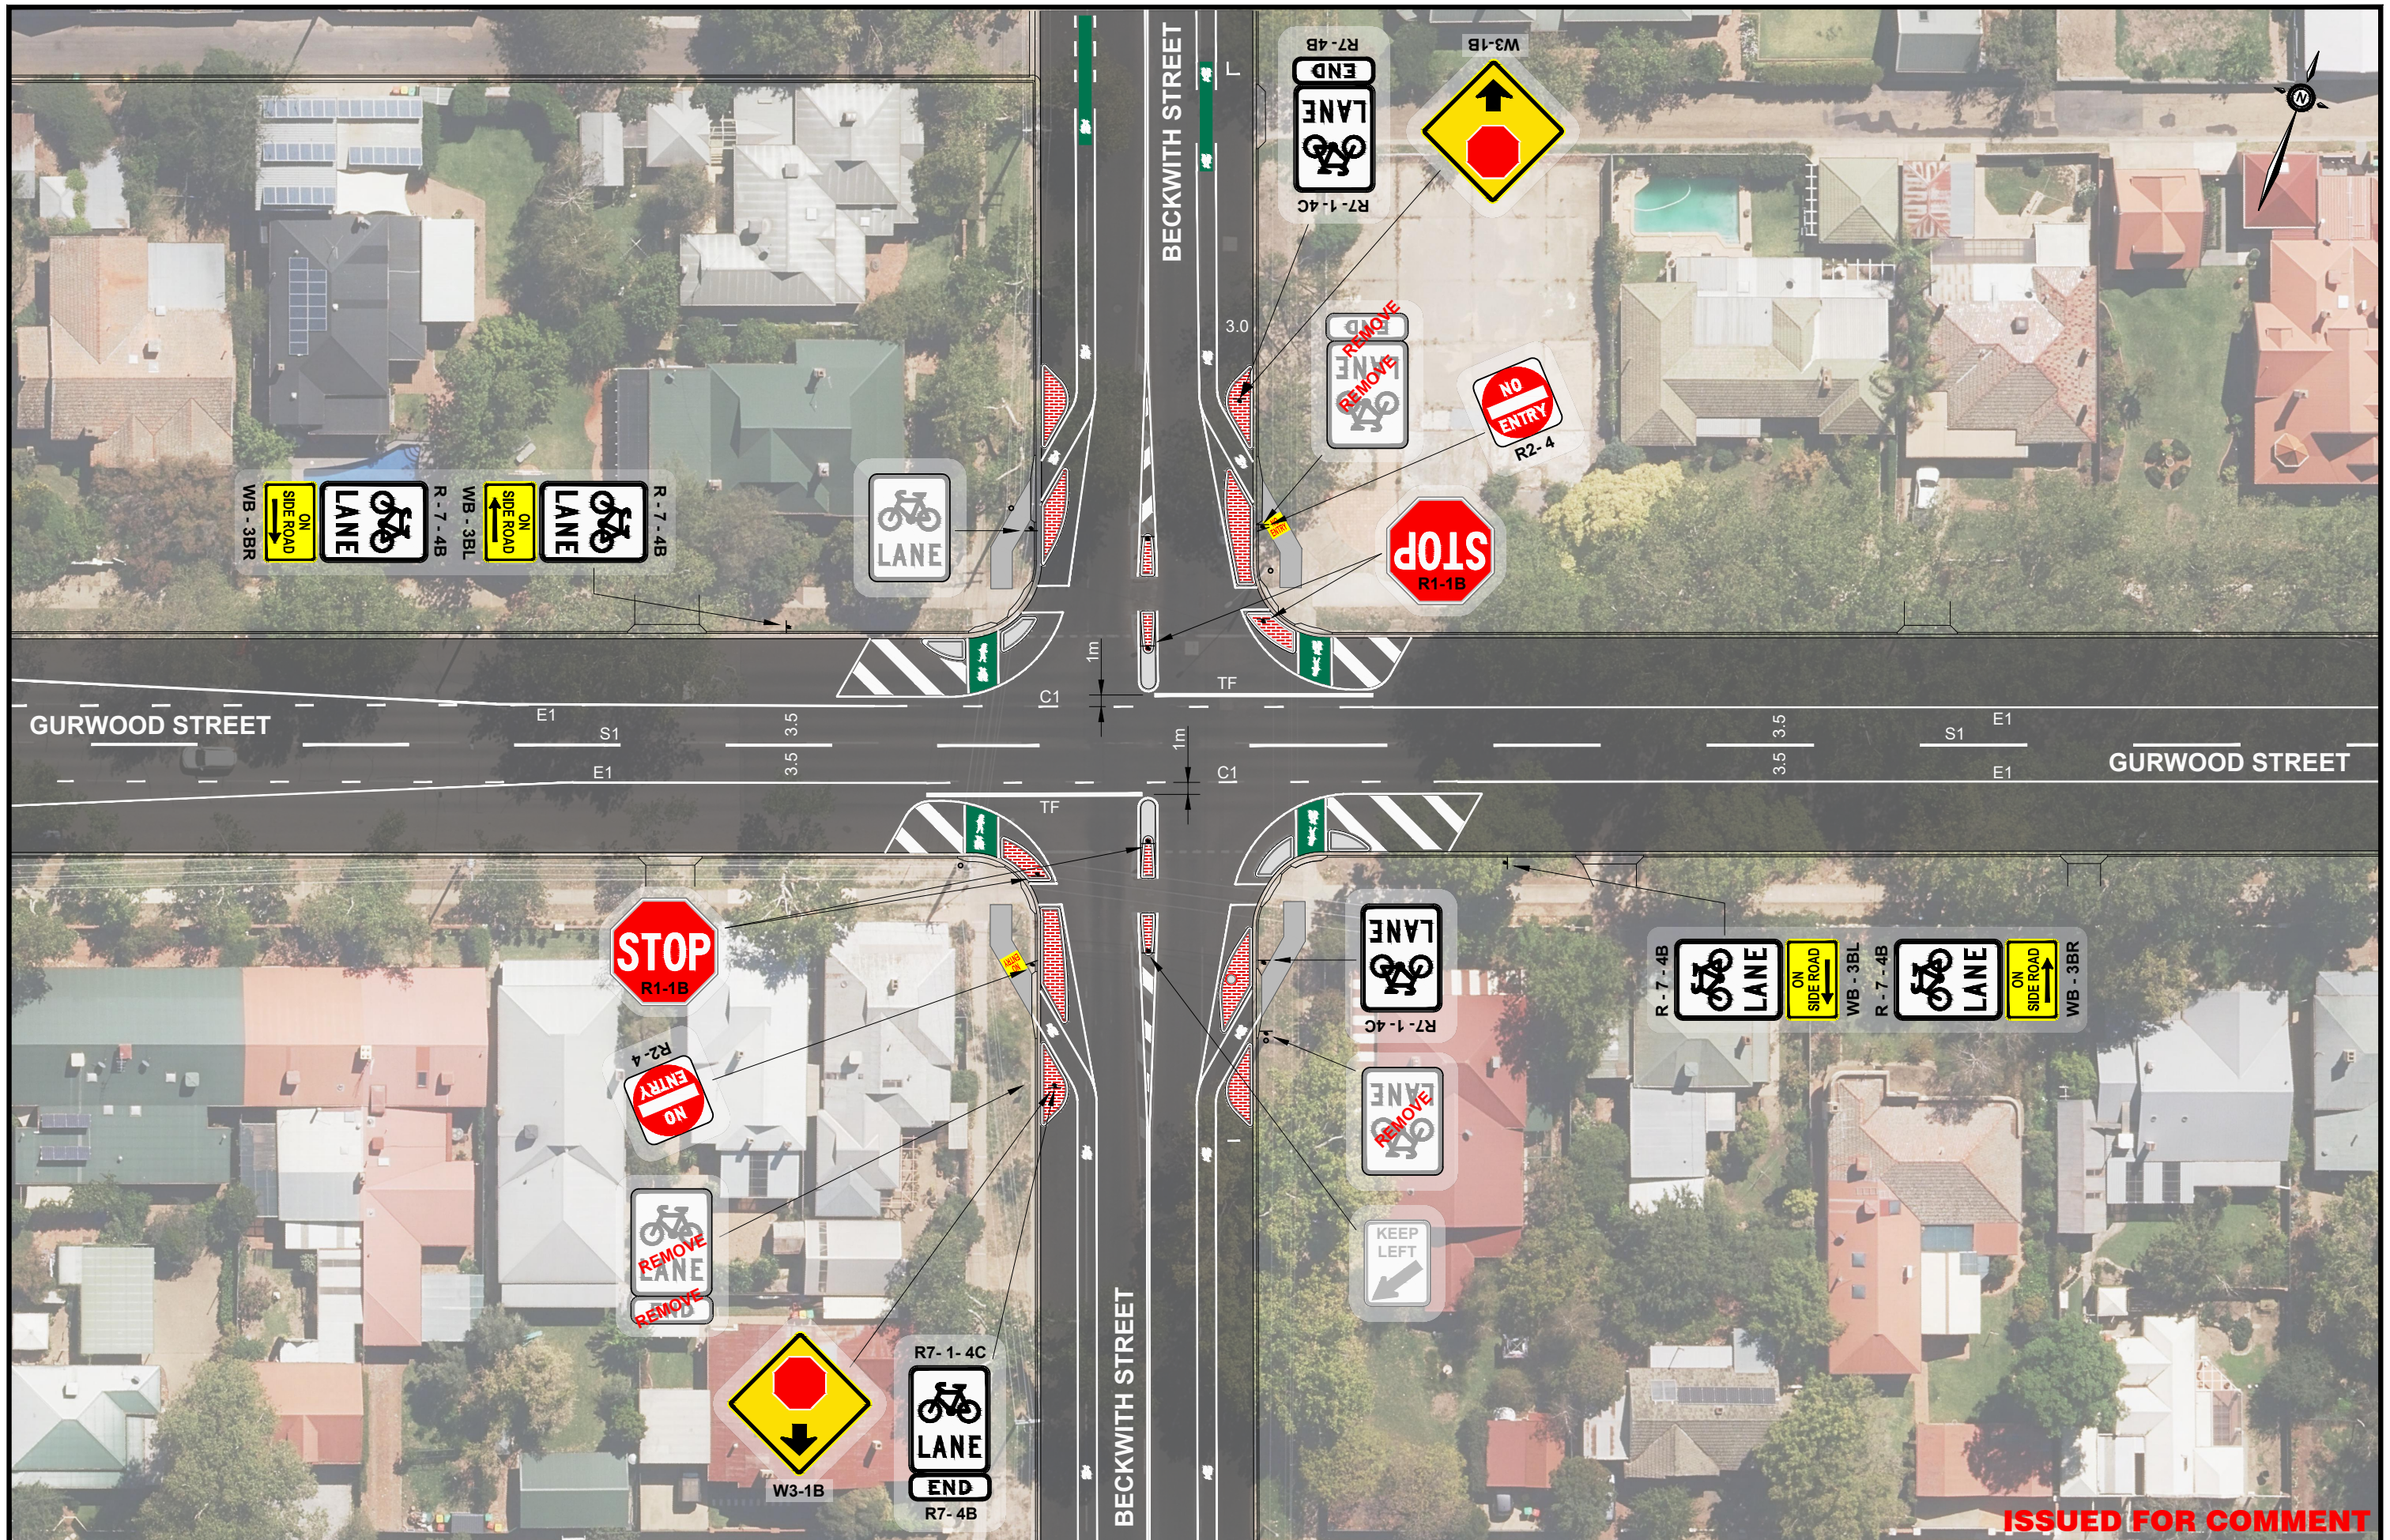

**ISSUED FOR COMMENT**

REVISION	AMENDMENT:	ISSUED
SCALE:	A3 PLAN 1:500	

CO ORDS:	DESIGNED:	DATE:
MGA 2020	G. Paxton	20.05.2024
DATUM:	DRAWN:	DATE:
AHD	G. Day	20.05.2024

City of Wagga Wagga
   
 Strategy & Projects : Engineering Design Services

PROJECT: **GURWOOD STREET**  
**GURWOOD - BECKWITH INTERSECTION**  
**ACTIVE TRAVEL PATH CROSSING**  
**LINE MARKING AND SIGNAGE**

PLAN REGISTRATION	SHEET NUMBER
<b>C 2254 003</b>	
<b>ISSUE : 1</b>	