


4/12/2020 11:07:54 AM

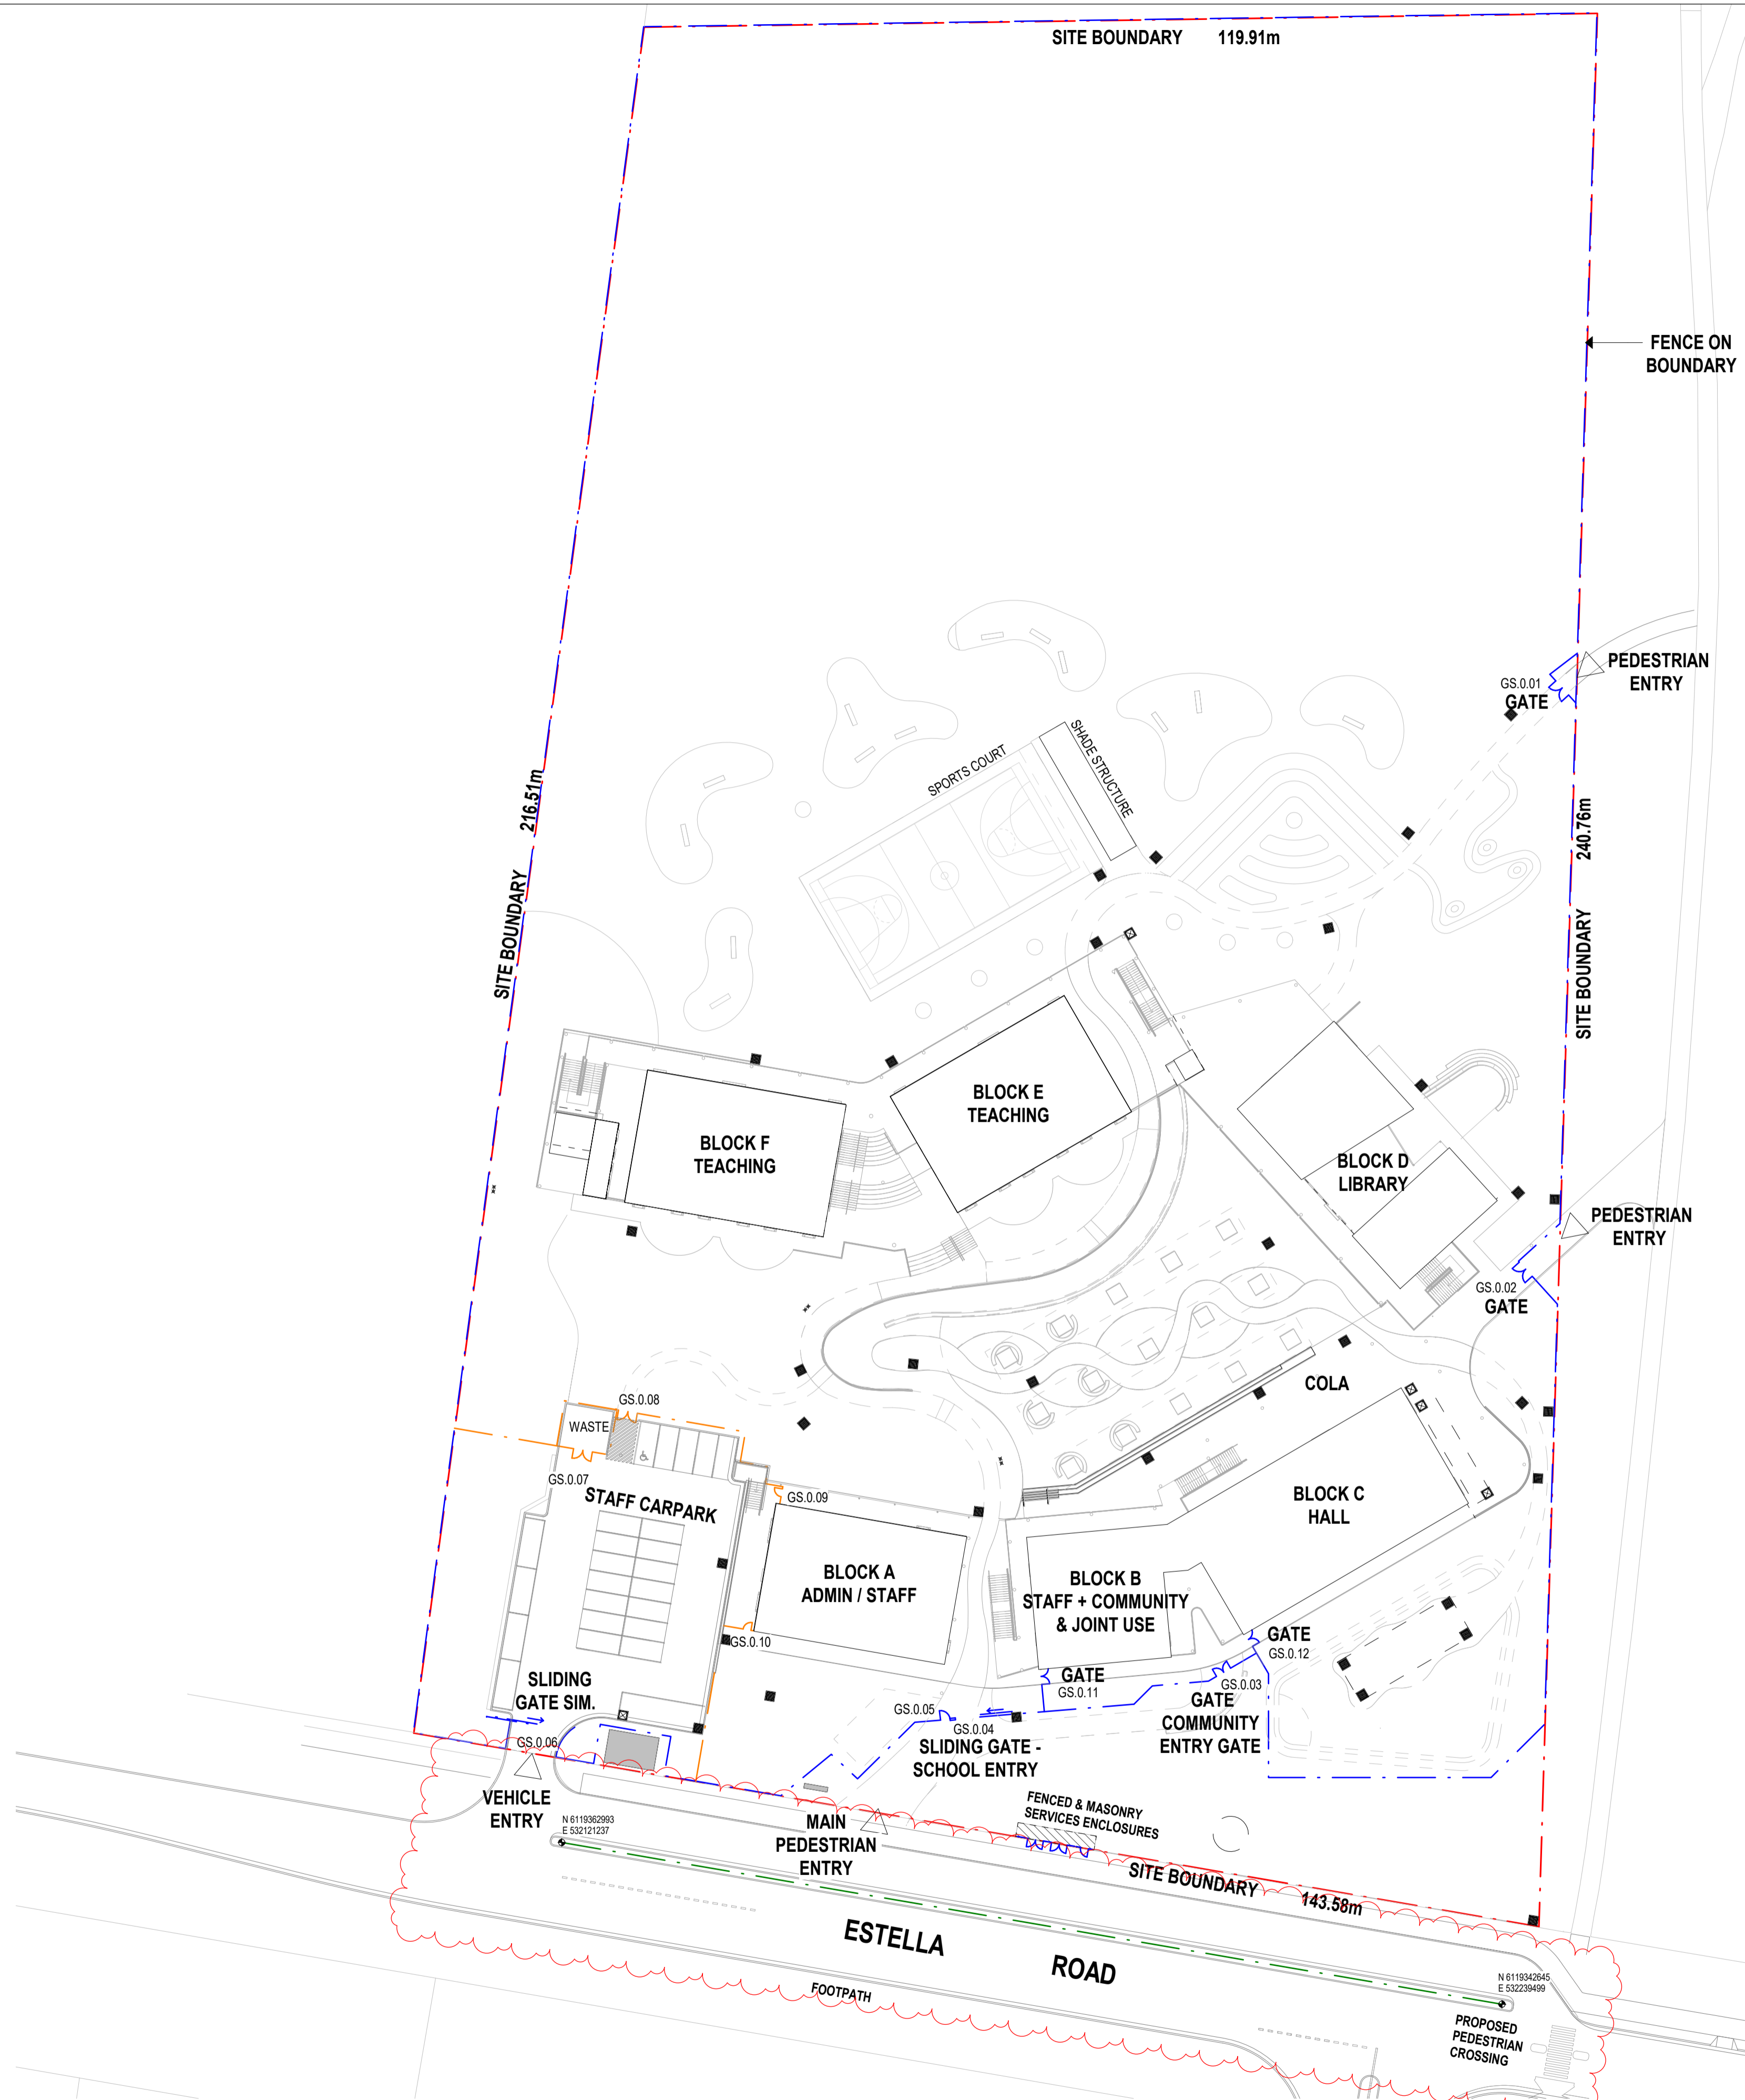

REV	BY	DATE	DESCRIPTION
1	AC	16/07/2020	ISSUED FOR COORDINATION - AMENDED FENCE PLAN
2	BT	26/10/2020	ISSUED FOR CONSTRUCTION - AMENDED FENCE TYPE
3	BT	29/10/2020	ISSUED FOR CONSTRUCTION - AMENDED FENCE COLOUR
4	RO	02/11/2020	ISSUED FOR CONSTRUCTION - FENCE CODE AMENDED
5	RO	12/11/2020	ISSUED FOR CONSTRUCTION - METER ENCLOSURE LOCATION/SIZE REVISED
6	RO	04/12/2020	ISSUED FOR CONSTRUCTION - RMS FENCE ADDED/CIVIL ROADWORKS UPDATED

LEGEND:
 FENCE:
 SATIN BLACK
 REFER TO LANDSCAPE DETAIL
 REFER TO EXTERNAL WORKS FOR SETOUT & DETAILS CROSS REFERENCES

LEGEND:
 - - - FNS - SCHOOL SECURITY UNIT FENCE. 2.1m HIGH 'CORROMESH' TYPE. CORROMESH TO EXTEND TO TOP TO PREVENT BIRD ROOSTING
 - - - FNS - SCHOOL SECURITY FENCE 1.2m HIGH
 - - - RMS FENCE, R0800 FENCING SERIES, TYPE 1 (NO CIRCLES)
 - - - SITE BOUNDARY

HANSEN YUNCKEN
 STRUCTURAL CIVIL NORTHROP ENGINEERS (02) 9241 4188
 MECHANICAL, ELECTRICAL STEENBERG WARMING (02) 9967 2200
 HYDRAULIC WOOLACOTT'S (02) 8241 9900
 FIRE MCD FIRE ENGINEERING (04) 2392 2245
 NSW GOVERNMENT Education

PERUMAL PEDAVOLI ARCHITECTS
 T: 02 9291 0000
 WEB: www.ppa.com.au
 Nominated Architect: Vince Pedavoli NSW reg No. 5045
 LANDSCAPE ARCHITECT TAYLOR BRAMMER LANDS. ARCH. (02) 9387 8855

PERUMAL PEDAVOLI ARCHITECTS
WAGGA WAGGA PS
 ESTELLA ROAD, ESTELLA, NSW, 2678
 NEW HIGH QUALITY CLASSROOMS PACKAGE 2
 DRAWING NAME: OVERALL FENCE PLAN

PROJECT NORTH
 0 5000 10000 15000 20000 25000 30000
 SCALE: 1:500 @ A1

DRAWN	CHECKED	VERIFIED	DATE
PPA	KLC	SR	04 DECEMBER 2020

PROJECT CODE	SCH. REF.	DISC.	TYPE	SERIES#	REVISION
NHQC2	-	-	-	-	5

FOR CONSTRUCTION