


LEGEND AREA USAGE

LIBRARY PUBLIC SPACE	LIBRARY BACK OF HOUSE
STORAGE	SERVICES
BATHROOMS	CIRCULATION
AVAILABLE SPACES	COUNCIL

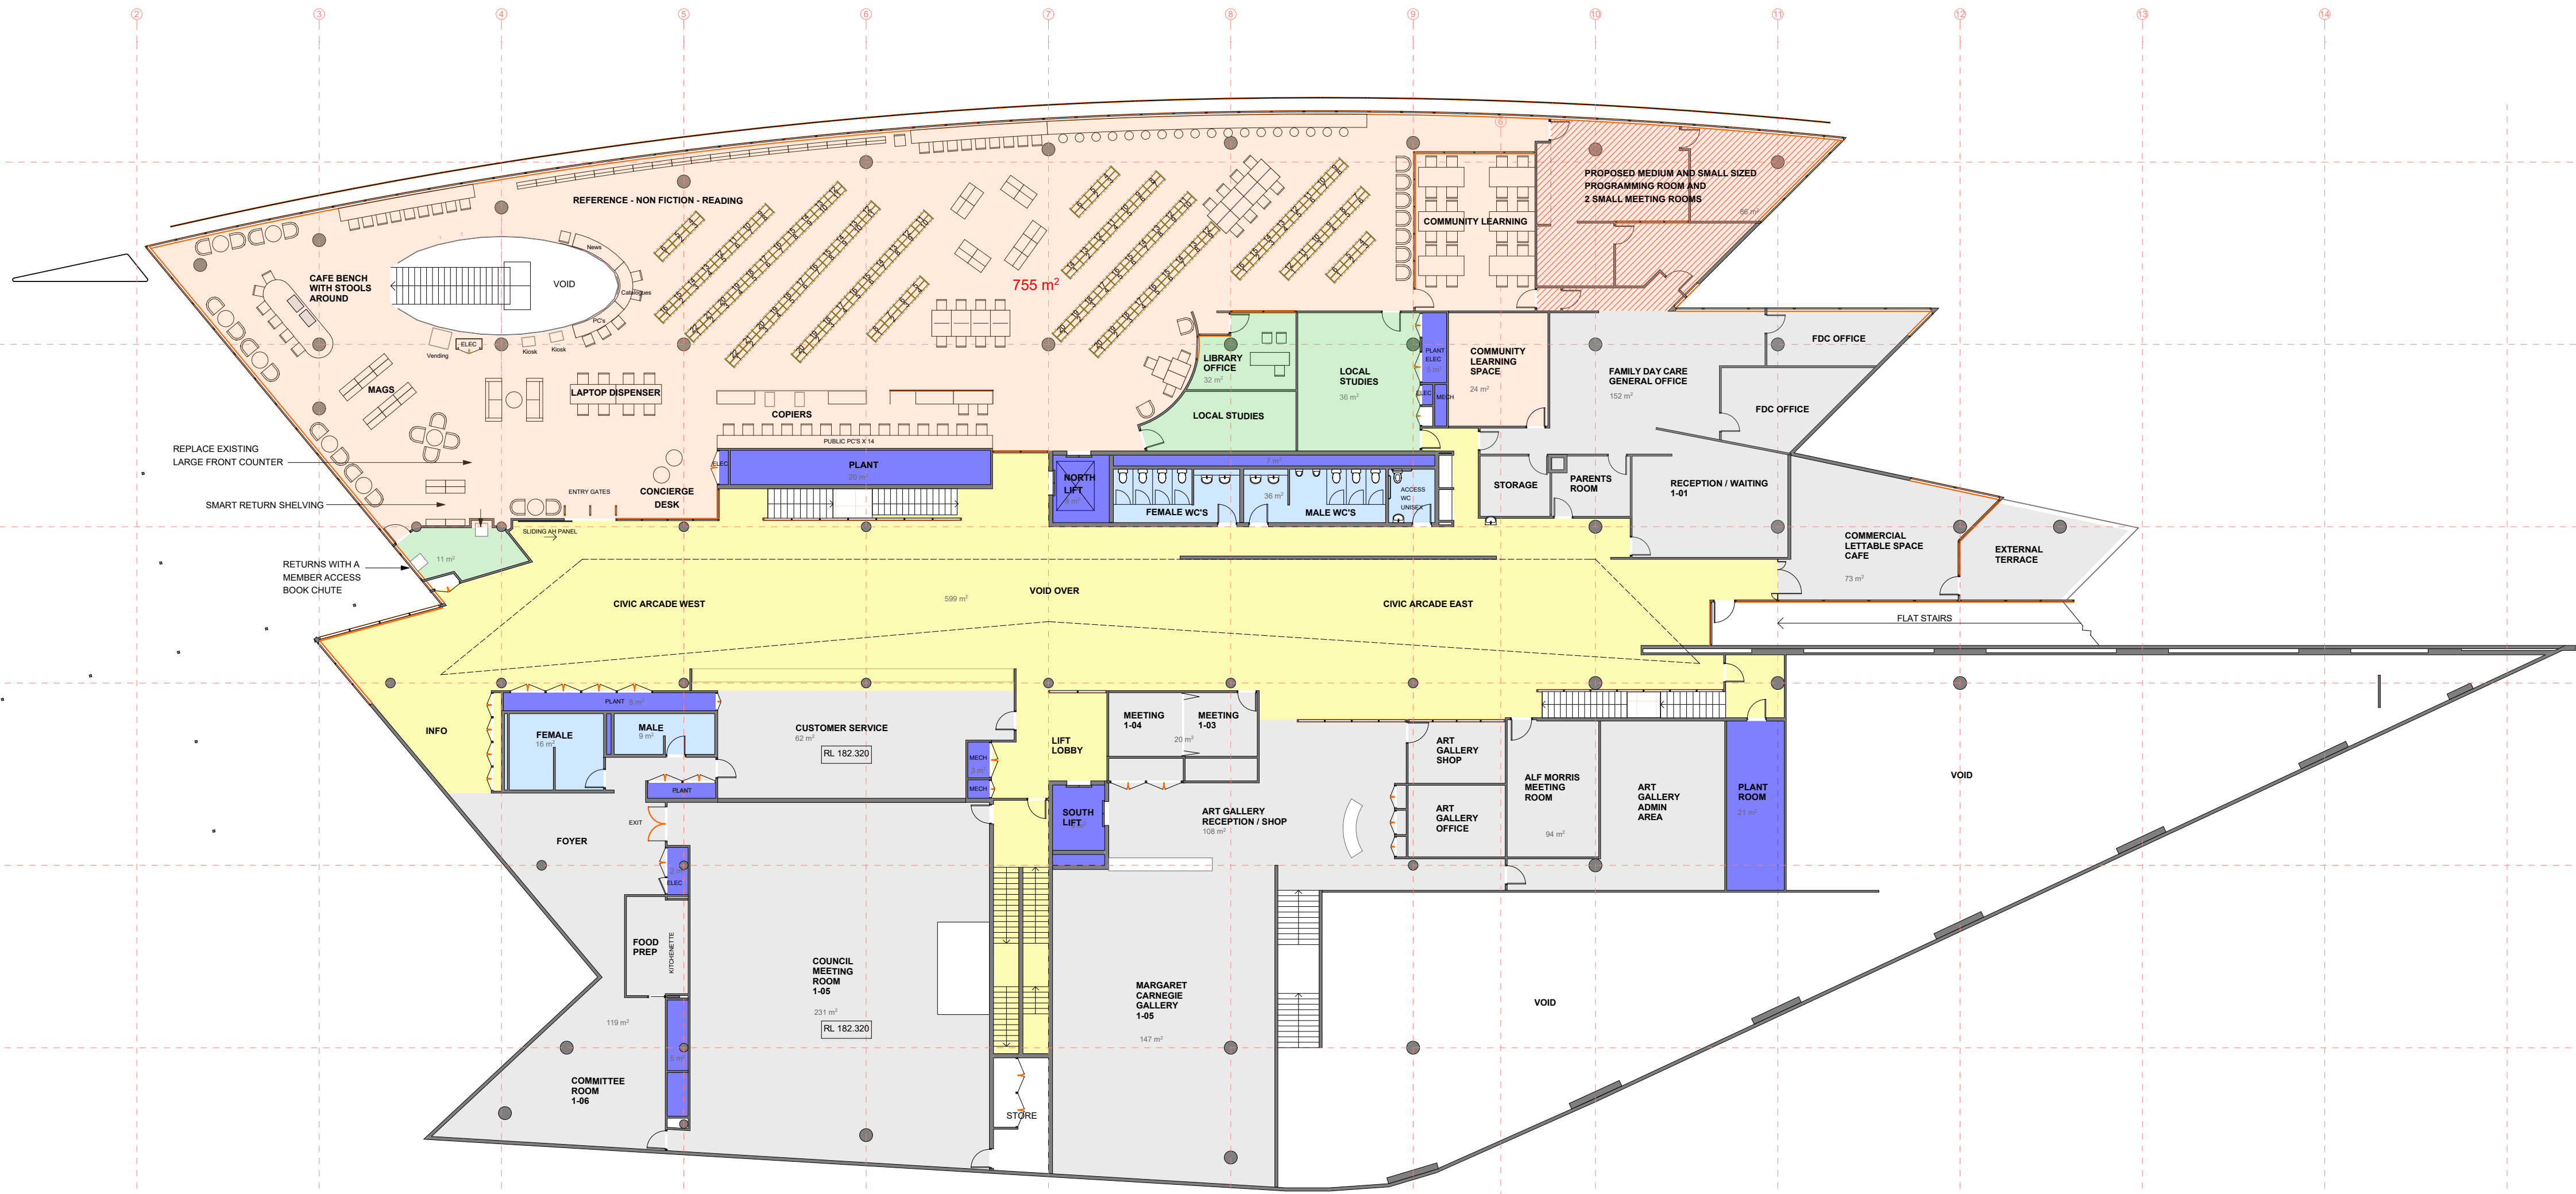

1 GA PLAN LEVEL 1 - STAGE 1  
Scale 1:200

Map 1  
FIRST STAGE: Now 2020 - 2022  
Level 1 - Library main entrance level (Map 1)



**STANDARD NOTES**

1- ALL DIMENSIONS AND SIZES ARE IN MILLIMETRES  
2- DO NOT SCALE DRAWINGS  
3- INFORM CK DESIGN INTERNATIONAL (CKDI) OF ANY DISCREPANCIES  
4- READ THE DRAWINGS IN CONJUNCTION WITH CONTRACT DOCUMENTS SPECIFICATIONS, ADDENDUMS, JOINERY PACKAGE AND ALL SERVICES DRAWINGS, AS WELL AS ANY OTHER WRITTEN INSTRUCTIONS AS MAY BE ISSUED DURING THE COURSE OF CONSTRUCTION  
5- DO NOT REPRODUCE ANY PART OF THESE DRAWINGS WITHOUT WRITTEN CONSENT FROM CKDI

6- BUILDER TO VERIFY ALL SITE CONDITIONS AND DIMENSIONS PRIOR TO COMMENCEMENT OF WORK.  
7- BUILDER TO COORDINATE AND ARRANGE SITE ACCESS AND PARKING PERMISSIONS DIRECTLY WITH CLIENT.  
8- ALL WORKMANSHIP AND MATERIALS SHALL BE IN ACCORDANCE WITH THE RELEVANT AUSTRALIAN STANDARDS, THE BUILDING CODE OF AUSTRALIA, AND THE REQUIREMENTS OF THE RELEVANT STATUTORY AUTHORITIES. ALL WORKMANSHIP SHALL BE CONSISTENT WITH GOOD TRADE PRACTICE.  
9- AUSTRALIAN STANDARDS REFERRED TO IN THESE DRAWINGS SHALL BE THE LATEST REVISION OF THE NOMINATED STANDARD.  
10- APPROVAL OF A SUBSTITUTION OR ALTERNATIVE FROM CKDI IS NOT IN ITSELF AUTHORISATION FOR A VARIATION.  
11- THE WORD "DESIGNER" AS USED IN THESE DOCUMENTS REFERS TO AN EMPLOYEE OR NOMINATED REPRESENTATIVE OF CKDI.  
12- ANY EXISTING SURFACES, COMPONENTS OR FITTINGS DAMAGED OR OTHERWISE COMPROMISED DURING REFURBISHMENT OR CONSTRUCTION ARE TO BE MADE GOOD BY RELEVANT CONTRACTOR, FINISHES TO MATCH EXISTING.

DATE PRINTED: 15/09/2020 2:33 PM

FILE: F:\Shares\1\_Current\1909\_Wagga\CAD\1909\_Wagga\_3\_Stage 1.pln

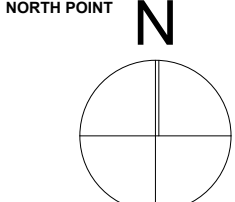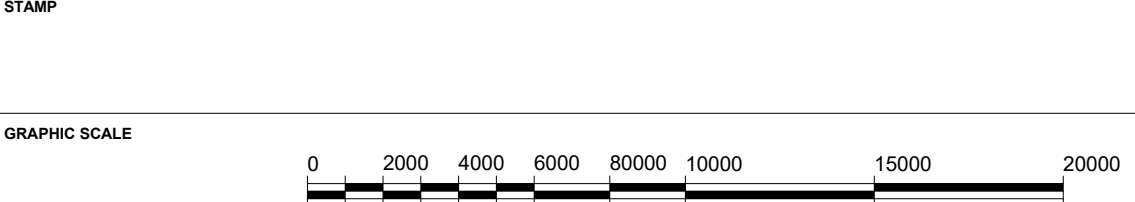

B	09.09.2020	Amended Concept
A	12.02.2020	Issued for Presentation
REV	DATE	AMENDMENTS
PROJECT MANAGER		

BUILDING CODE CONSULTANT

ACOUSTIC CONSULTANT

HYDRAULIC AND FIRE CONSULTANTS

ELECTRICAL AND MECHANICAL CONSULTANT

STRUCTURAL CONSULTANT

QUANTITY SURVEYOR

INTERIOR ARCHITECTURE AND DESIGN

CK DESIGN INTERNATIONAL

SUITE 202/283 ALFRED STREET  
NORTH SYDNEY NSW 2060

T. + 61 2 9955 0755  
F. + 61 2 9955 0766  
E. ckdesign@ckdesign.com.au  
W. www.ckdesign.com.au

CLIENT

CITY OF WAGGA WAGGA

PROJECT

WAGGA WAGGA  
CITY LIBRARY

PROJ. NO.	DATE	DRAWN BY
1909	Aug. 2020	pdw

TITLE

PROPOSED STAGE 1 - LEVEL 1,  
2020-2022

SCALE	DWG NO	REV
1:200, 1:100 @ A1	D02.04	B