


Existing Parking Spaces in Blake Street
43 Parallel

FORSYTH STREET

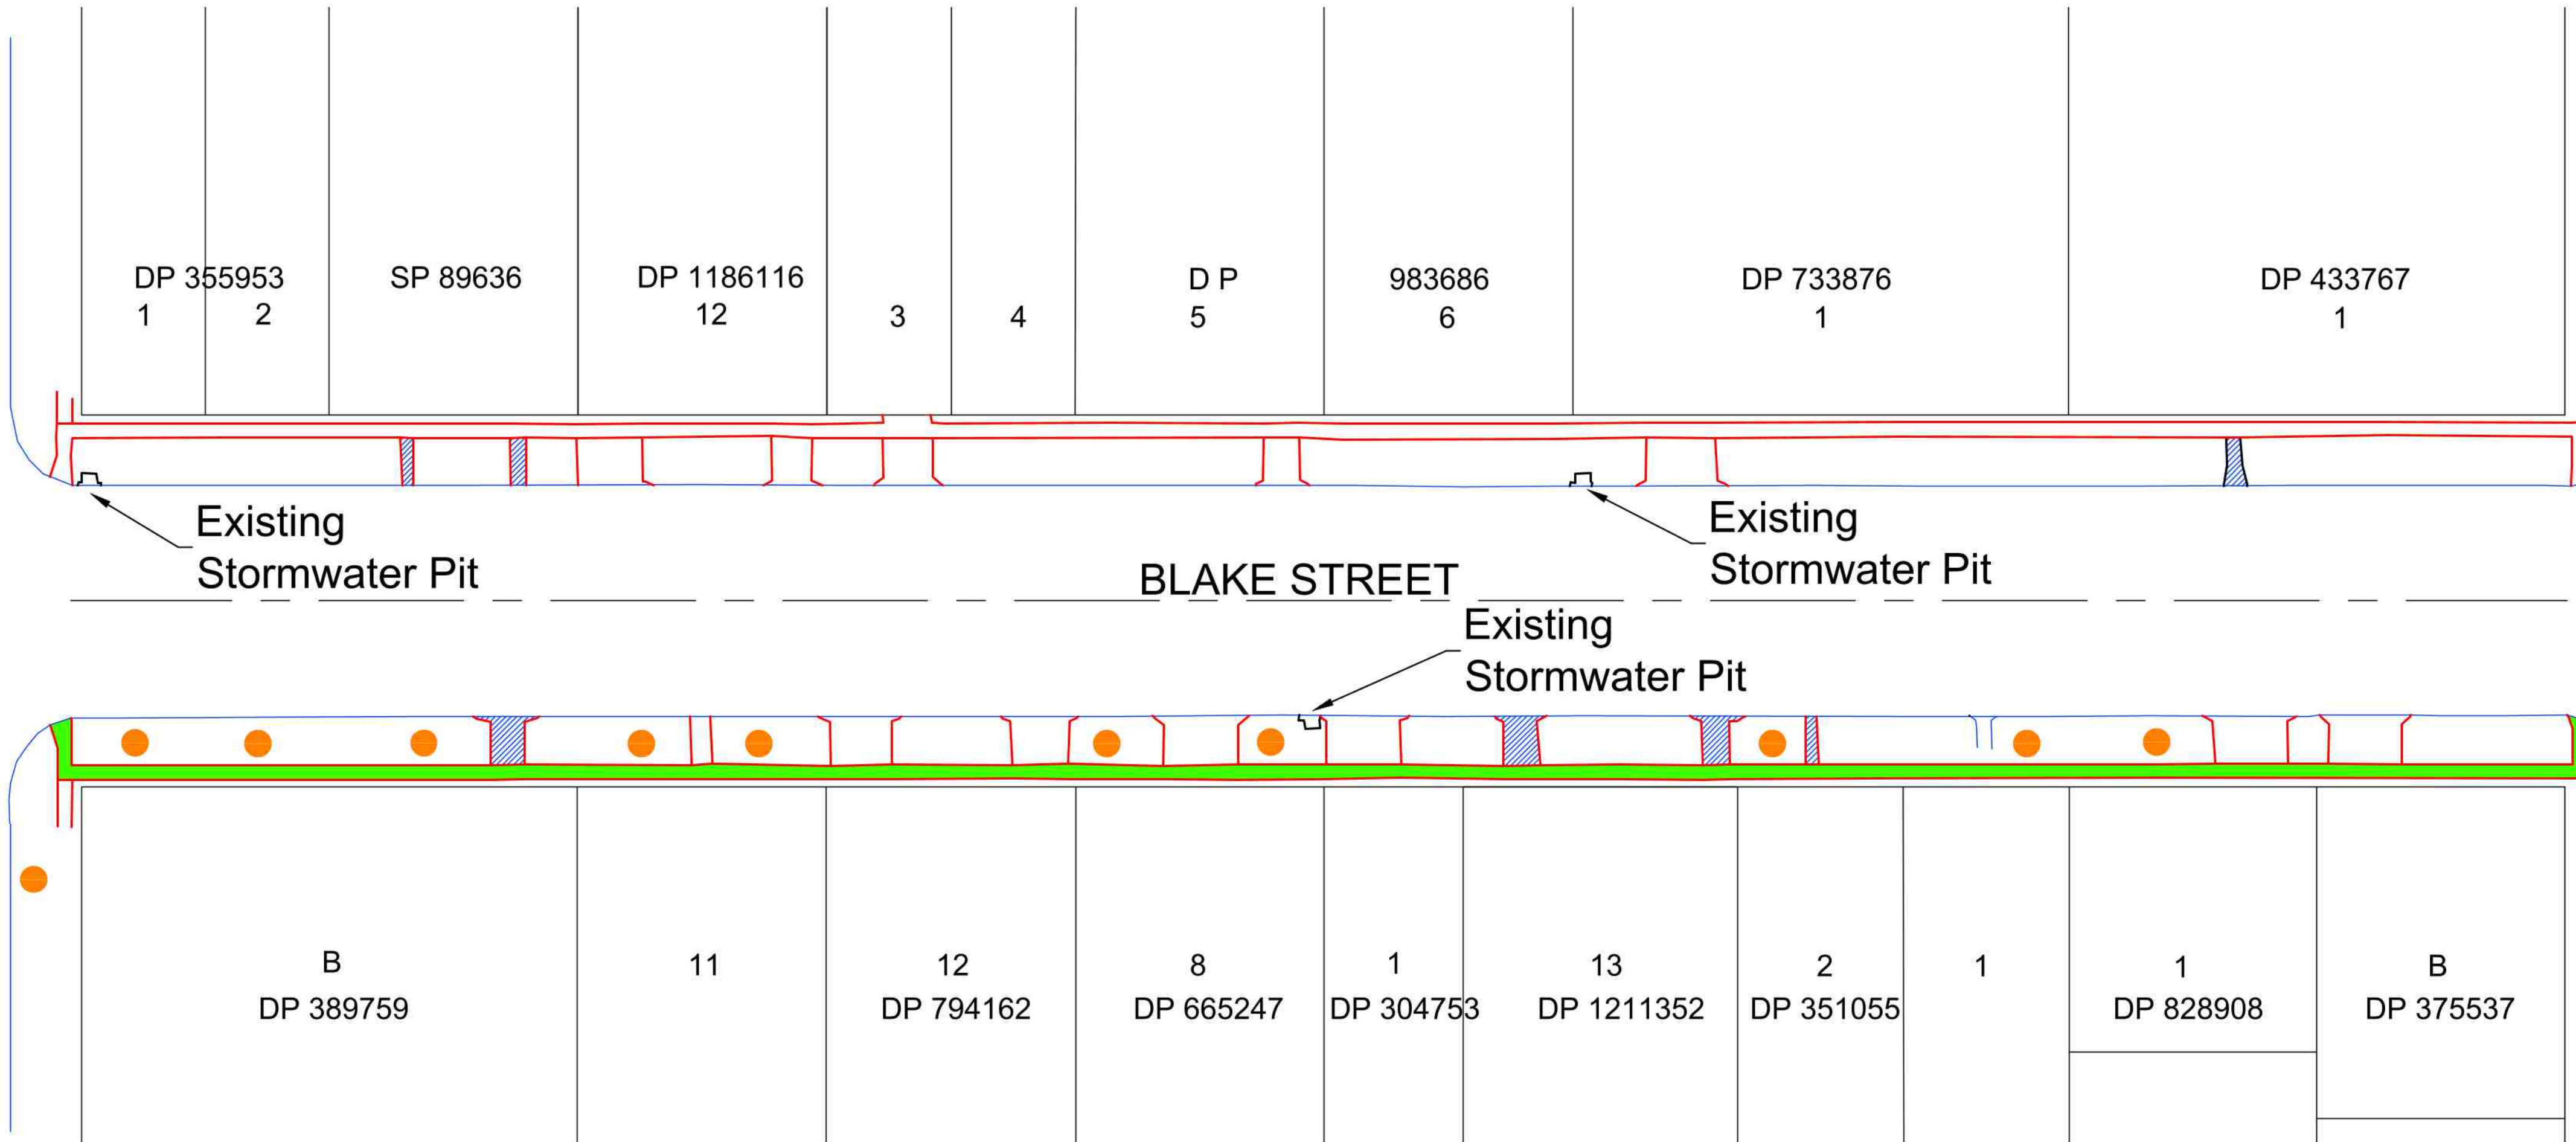

Driveways and kerb laybacks to be removed. Construct new K&G to replace laybacks

Existing 1.2m wide footpath to be removed


Existing Trees to be removed

FOR INFORMATION

4	Issued For Information	12-12-2022	L.V.R.	L.V.R.	L.V.R.	
3	Issued For Information	25-10-2022	L.V.R.	L.V.R.	L.V.R.	
2	Issued For Information	09-05-2022	L.V.R.	L.V.R.	L.V.R.	
1	Issued For Information	22-03-2022	L.V.R.	L.V.R.	L.V.R.	
Revision	Amendment or reason for issue	Issue date	Drawing completed by	Designed & dwg. checked by	Verified by X = Not verified	Issue authorised (*)

Copyright
This drawing remains the property of Lance Ryan Consulting Engineers Pty Ltd.
It may only be used for the purpose for which it was commissioned & in accordance with the terms of engagements for that commission.
Unauthorised use of this drawing is prohibited

* Drawing Status
Warning: Unless there is an authorised Lance Ryan Consulting Engineers Pty. Ltd. signature at * , this drawing is not authorised for issue.

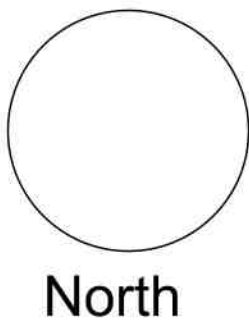

LRCE

Lance Ryan Consulting Engineers Pty Ltd
Consulting Engineers Planners & Managers
A.B.N. 53 831 529 091
52 Johnston Street,
WAGGA WAGGA NSW 2650
P.O. Box 7
WAGGA WAGGA NSW 2650
PH: (02) 6921 1877
FAX: (02) 6921 7415
EMAIL: lancevryan@gmail.com

Project
Parking Layout
Blake Street
Wagga Wagga NSW 2650

Client
Pascoe Constructions
Architect / Project Manager
Pascoe Constructions

Drawing Title
Existing Layout Plan

Scales
NTS

Drawing No.
22W006 - C01

Client Project No.


Sheet
01 of 07
Revision
4

A1 SHEET

0 100mm 200mm 300mm



--	--	

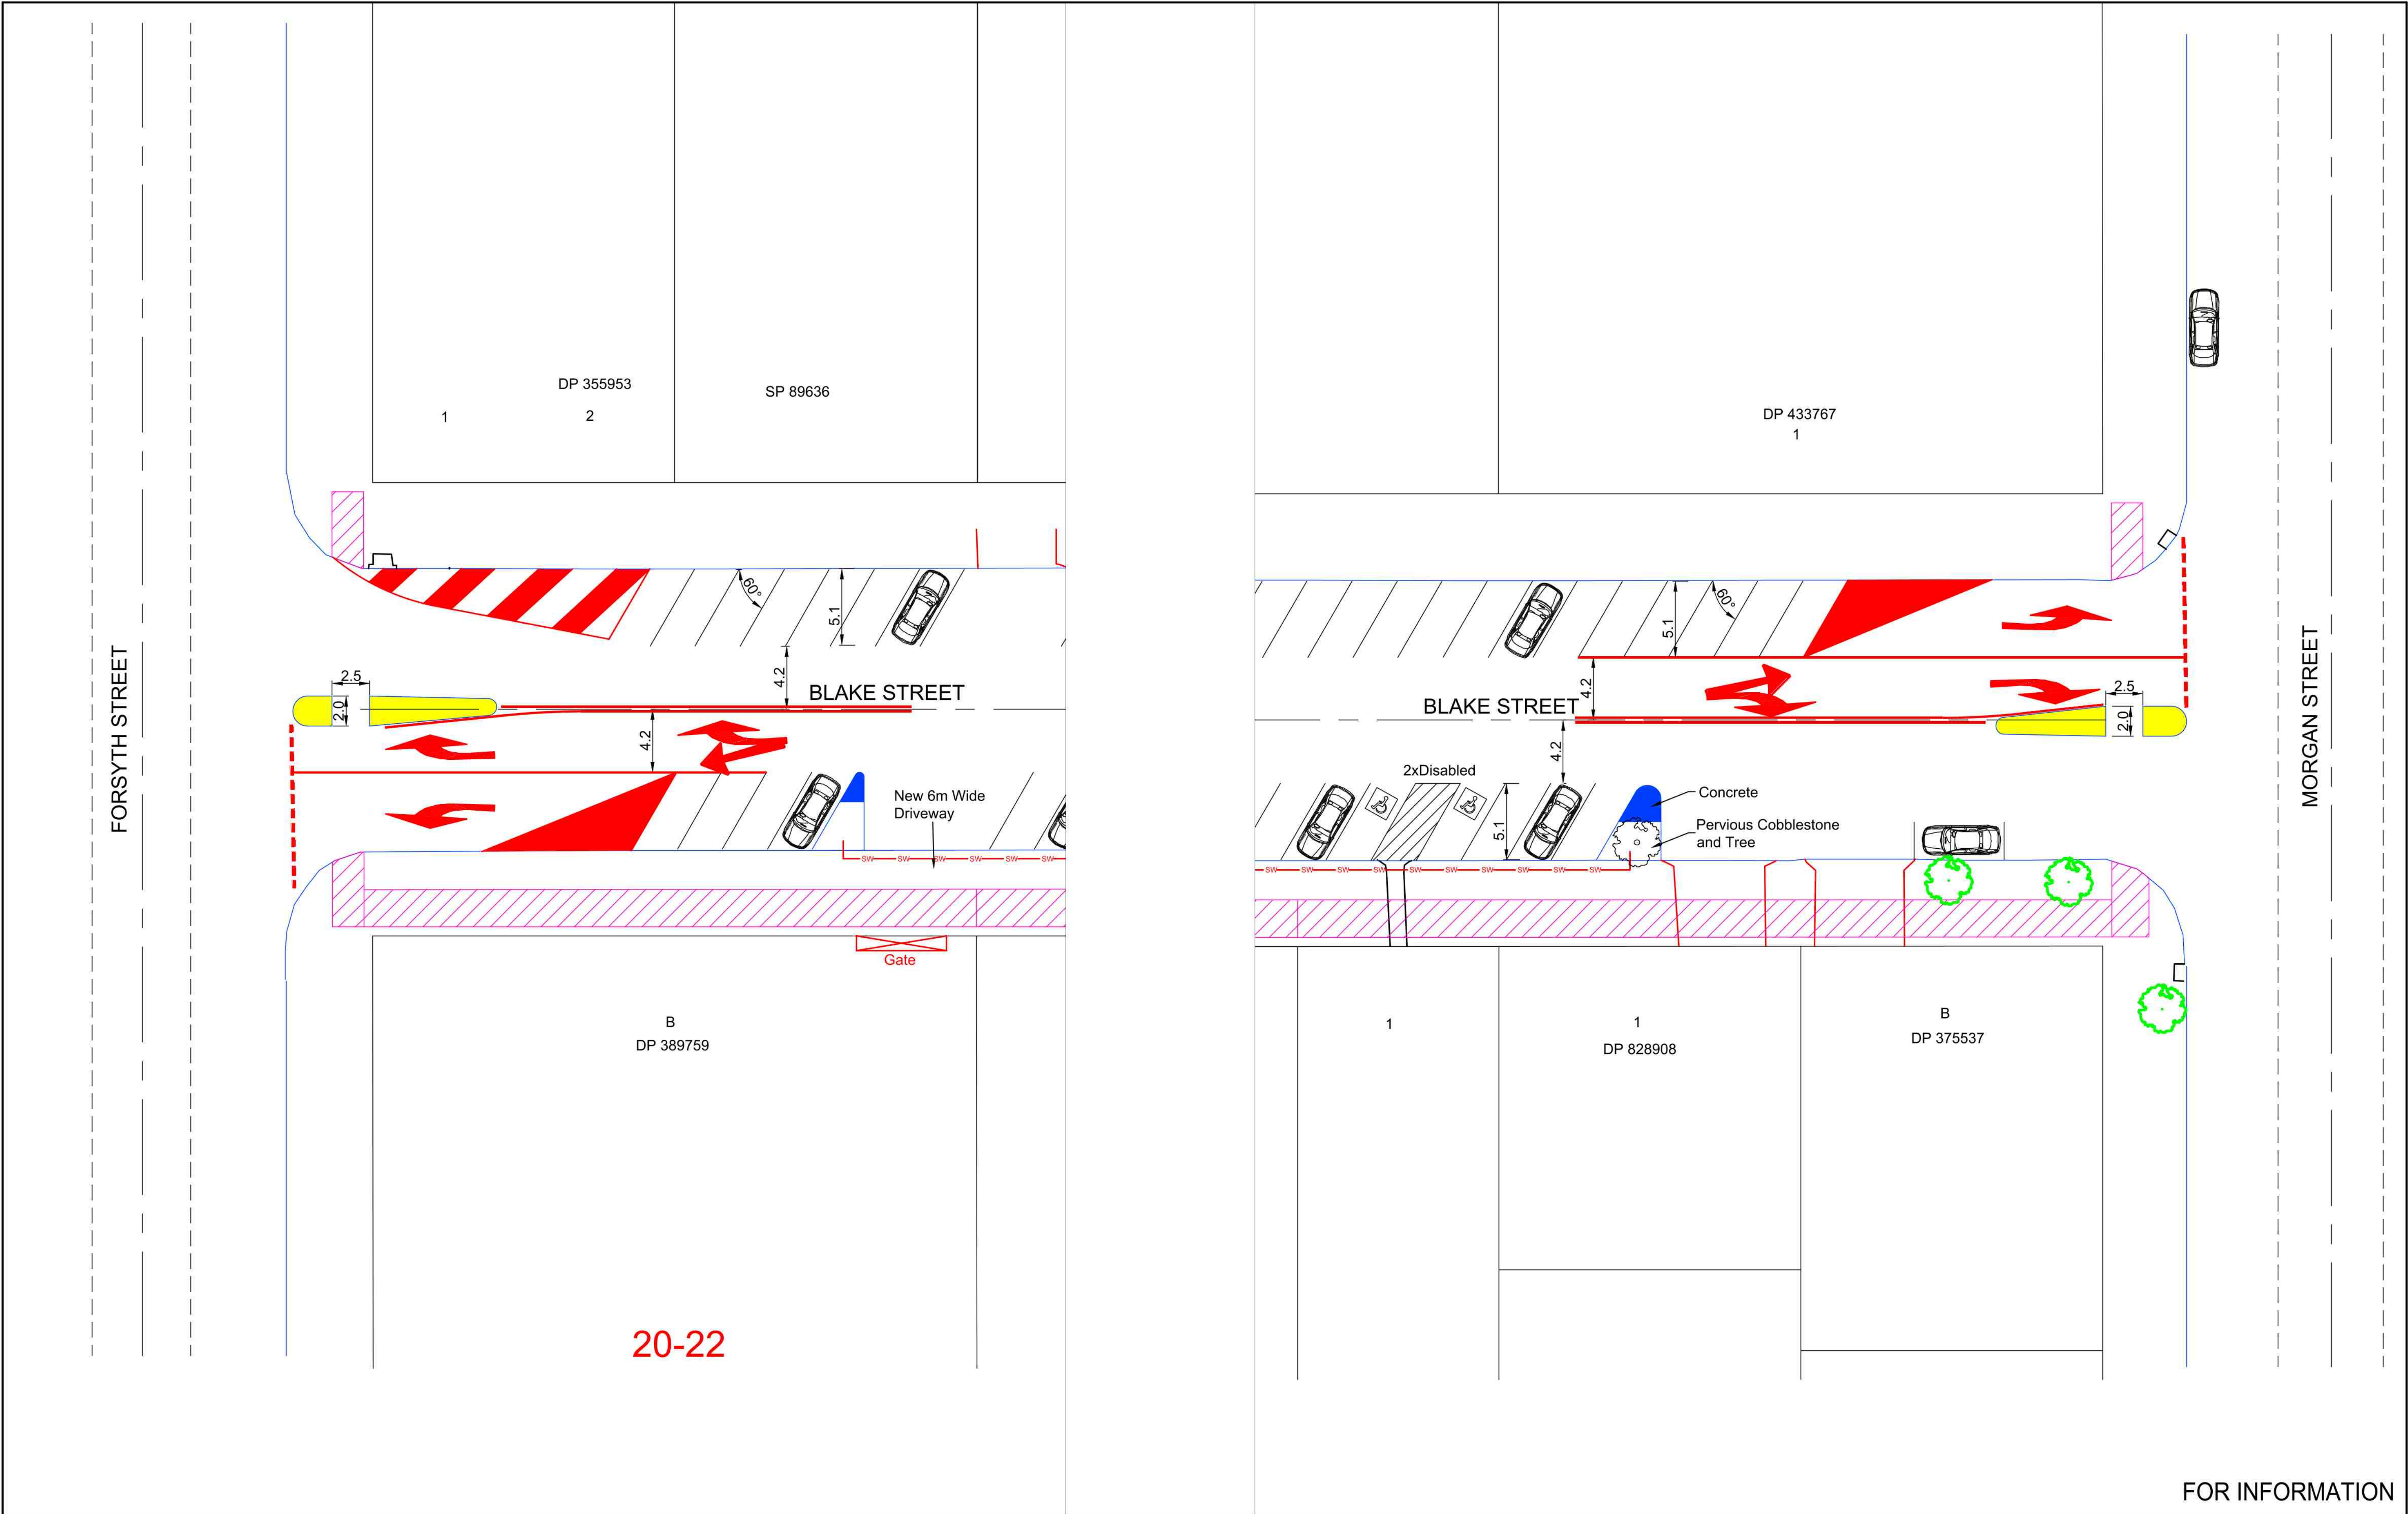


FOR INFORMATION

--	--	

0 100mm 200mm 300mm



A1 SHEET

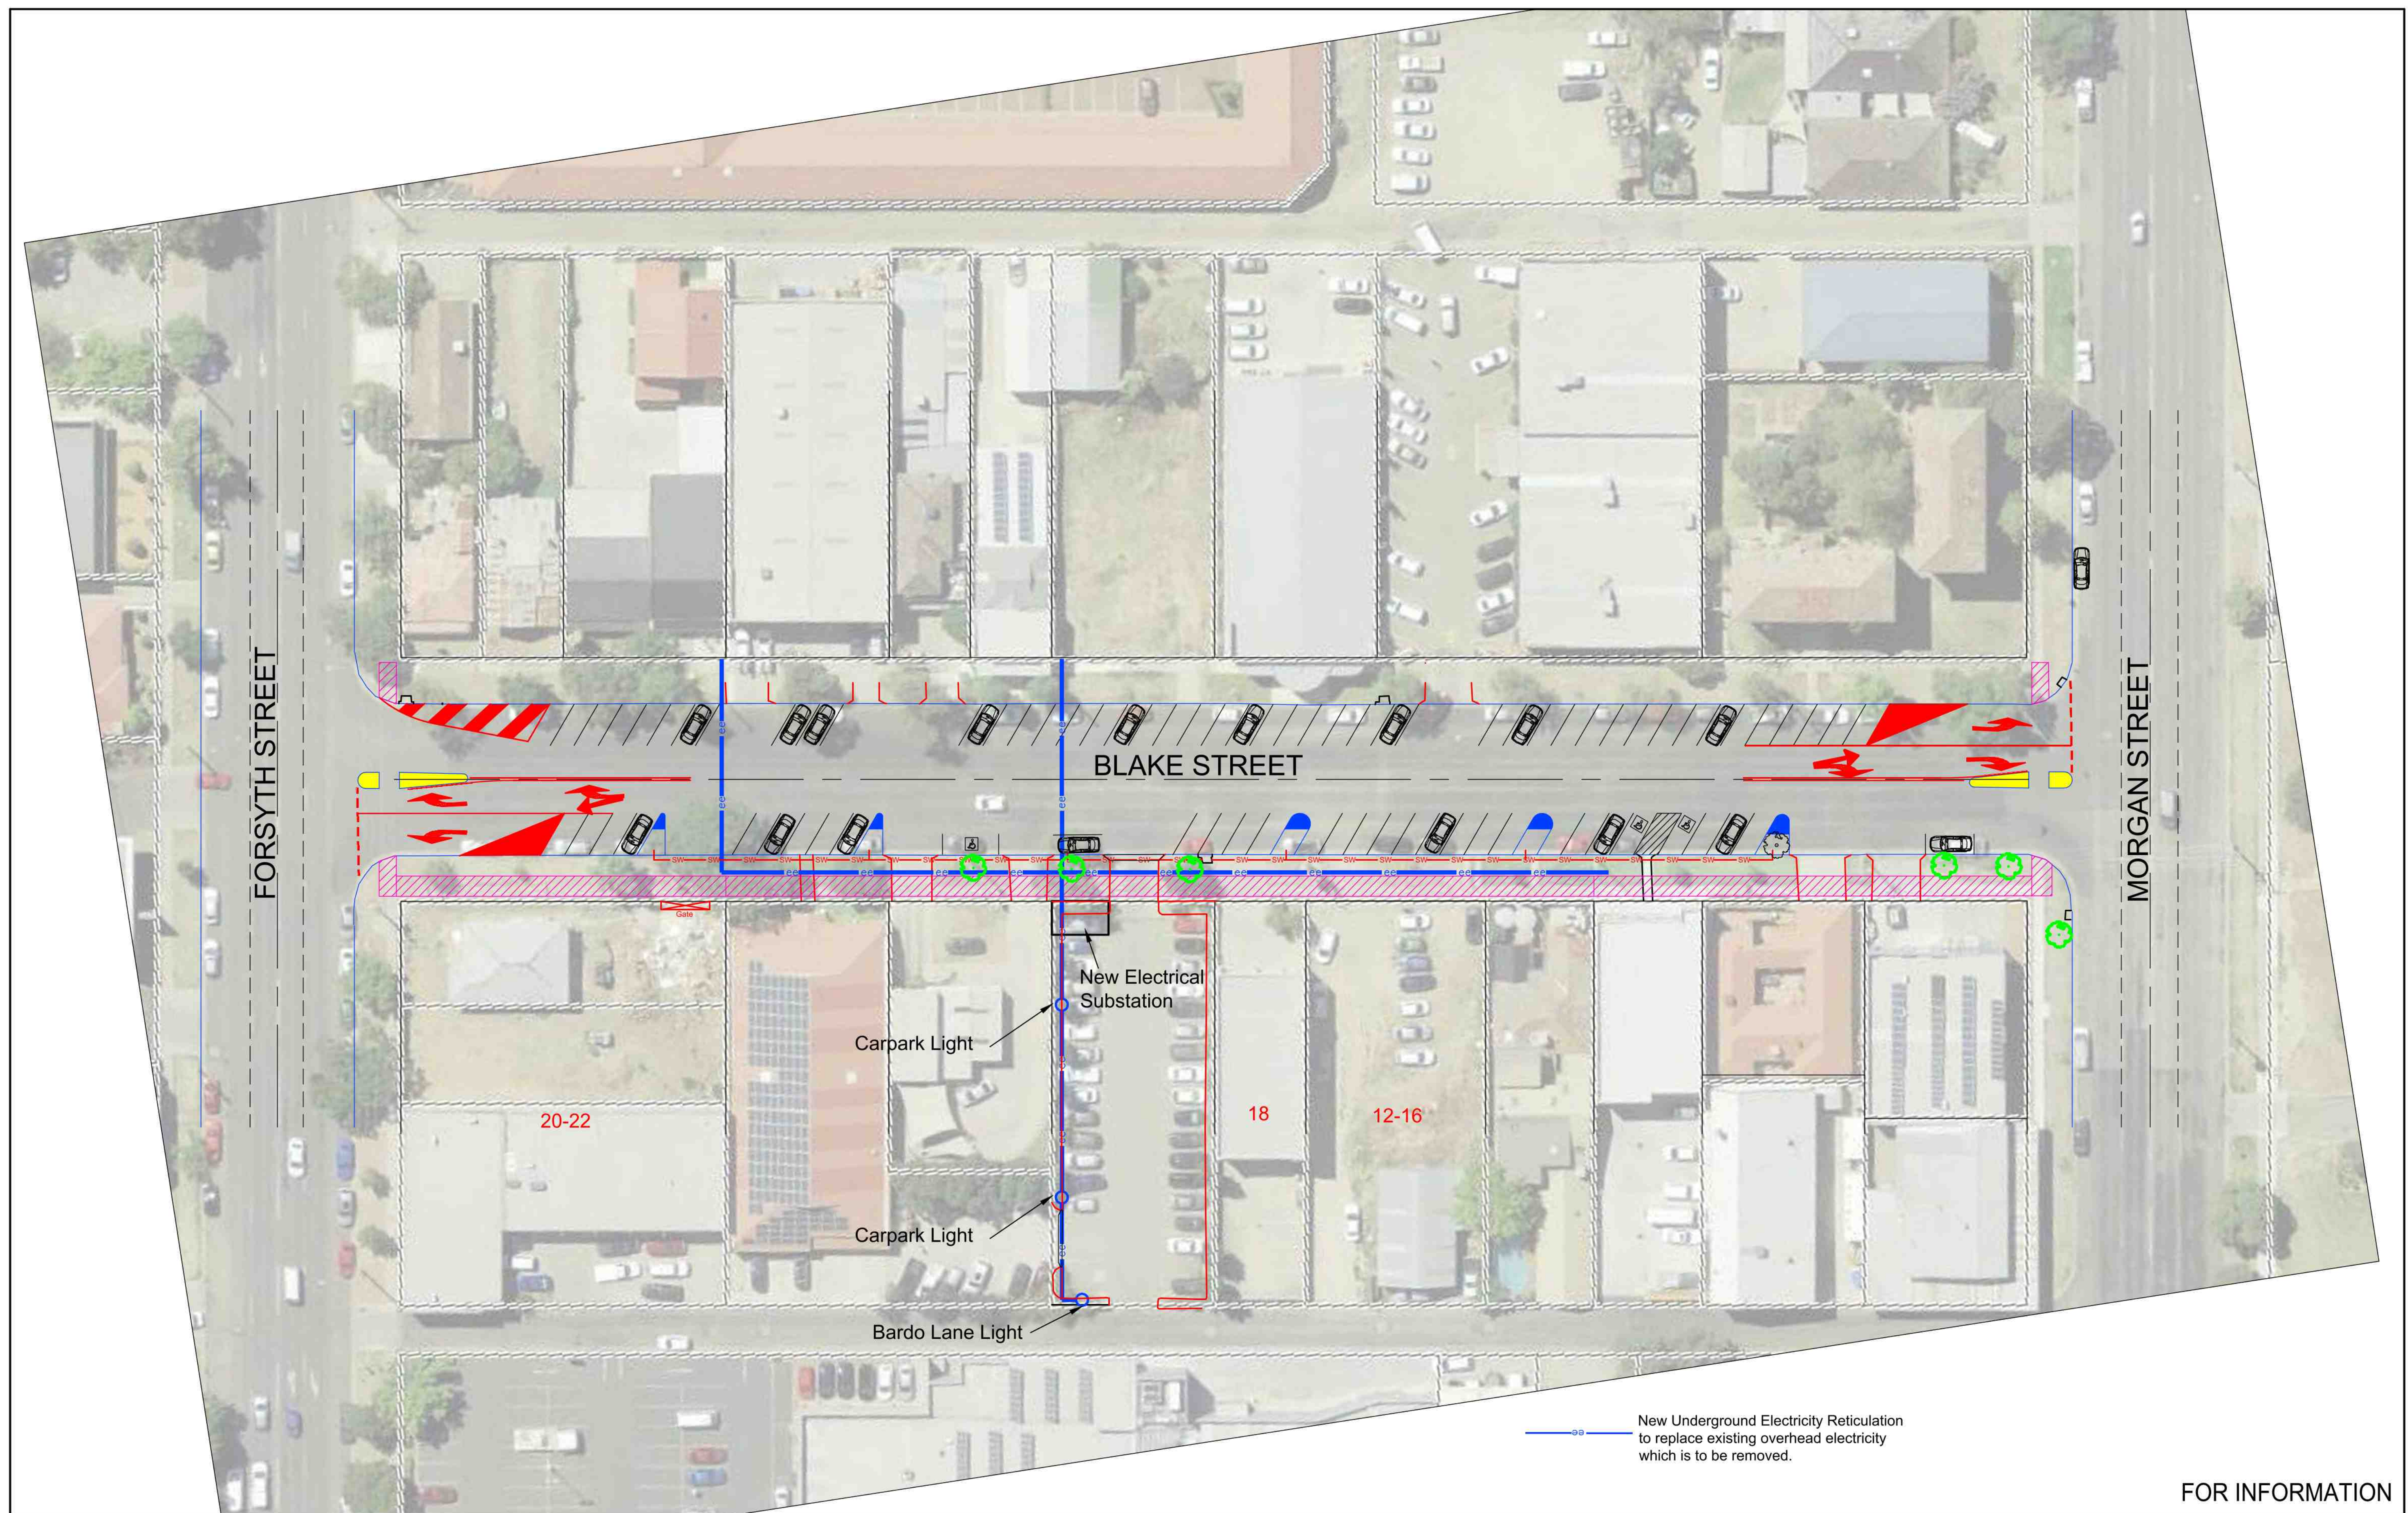


FOR INFORMATION

							Copyright This drawing remains the property of Lance Ryan Consulting Engineers Pty Ltd. It may only be used for the purpose for which it was commissioned & in accordance with the terms of engagements for that commission. Unauthorised use of this drawing is prohibited	<div><div></div><div>North</div></div>	<div><div>LRCE</div><div>Lance Ryan Consulting Engineers Pty Ltd Consulting Engineers Planners & Managers A.B.N. 53 551 529 091 52 Johnston Street, WAGGA WAGGA NSW 2650 P.O. Box 7 WAGGA WAGGA NSW 2650 PH: (02) 6921 1877 FAX: (02) 6921 1415 EMAIL: lance@lrcce@gmail.com</div></div>	Project Parking Layout Blake Street Wagga Wagga NSW 2650	Drawing Title Electricity Layout Plan			
4	Issued For Information	12-12-2022	L.V.R.	L.V.R.	L.V.R.		* Drawing Status Warning: Unless there is an authorised Lance Ryan Consulting Engineers Pty. Ltd. signature at * , this drawing is not authorised for issue.			Client Pascoe Constructions	Scales 1:200 (A1), 1:400 (A3)		Client Project No.	
3	Issued For Information	25-10-2022	L.V.R.	L.V.R.	L.V.R.					Architect / Project Manager Pascoe Constructions	Drawing No. 22W006 - C04		Sheet 04 or 07	Revision 4
2	Issued For Information	09-05-2022	L.V.R.	L.V.R.	L.V.R.									
1	Issued For Information	22-03-2022	L.V.R.	L.V.R.	L.V.R.									
Revision	Amendment or reason for issue	Issue date	Drawing completed by	Designed & dwg. checked by	Verified by X = Not verified	Issue authorised (*)								


A1 SHEET

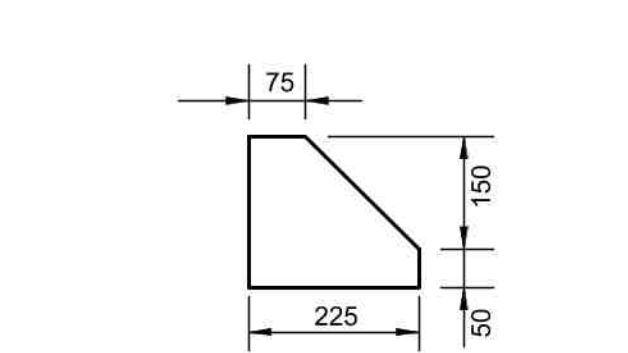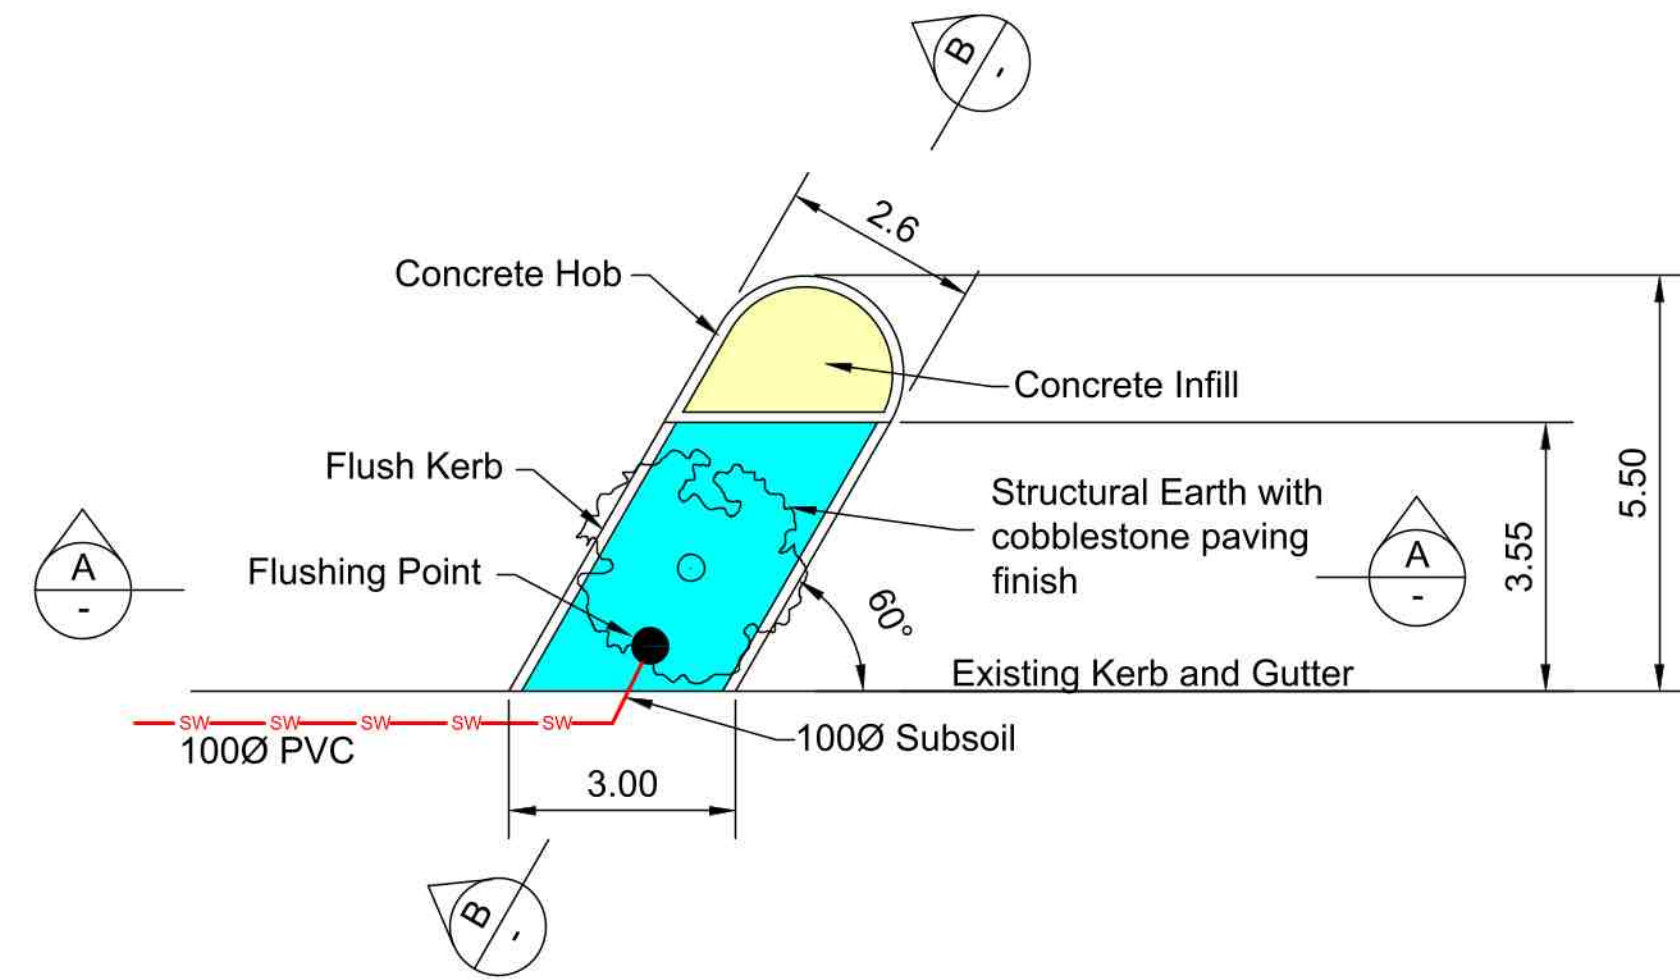


MOUNTABLE KERB (MK)

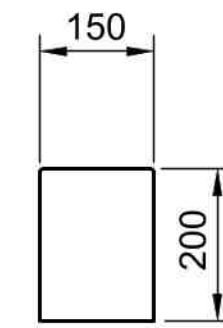


Flush Kerb

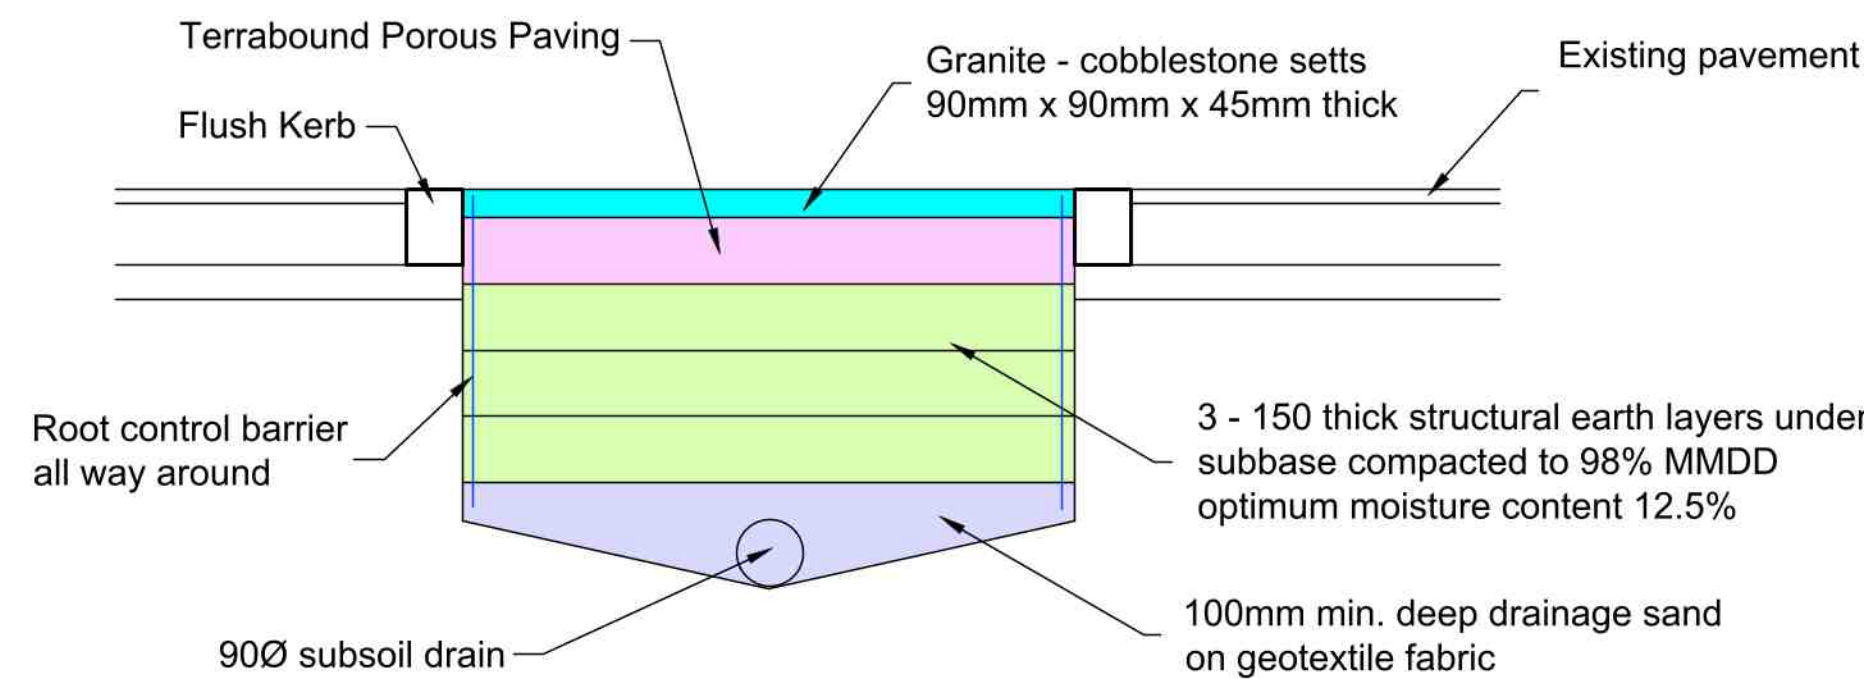

Section A

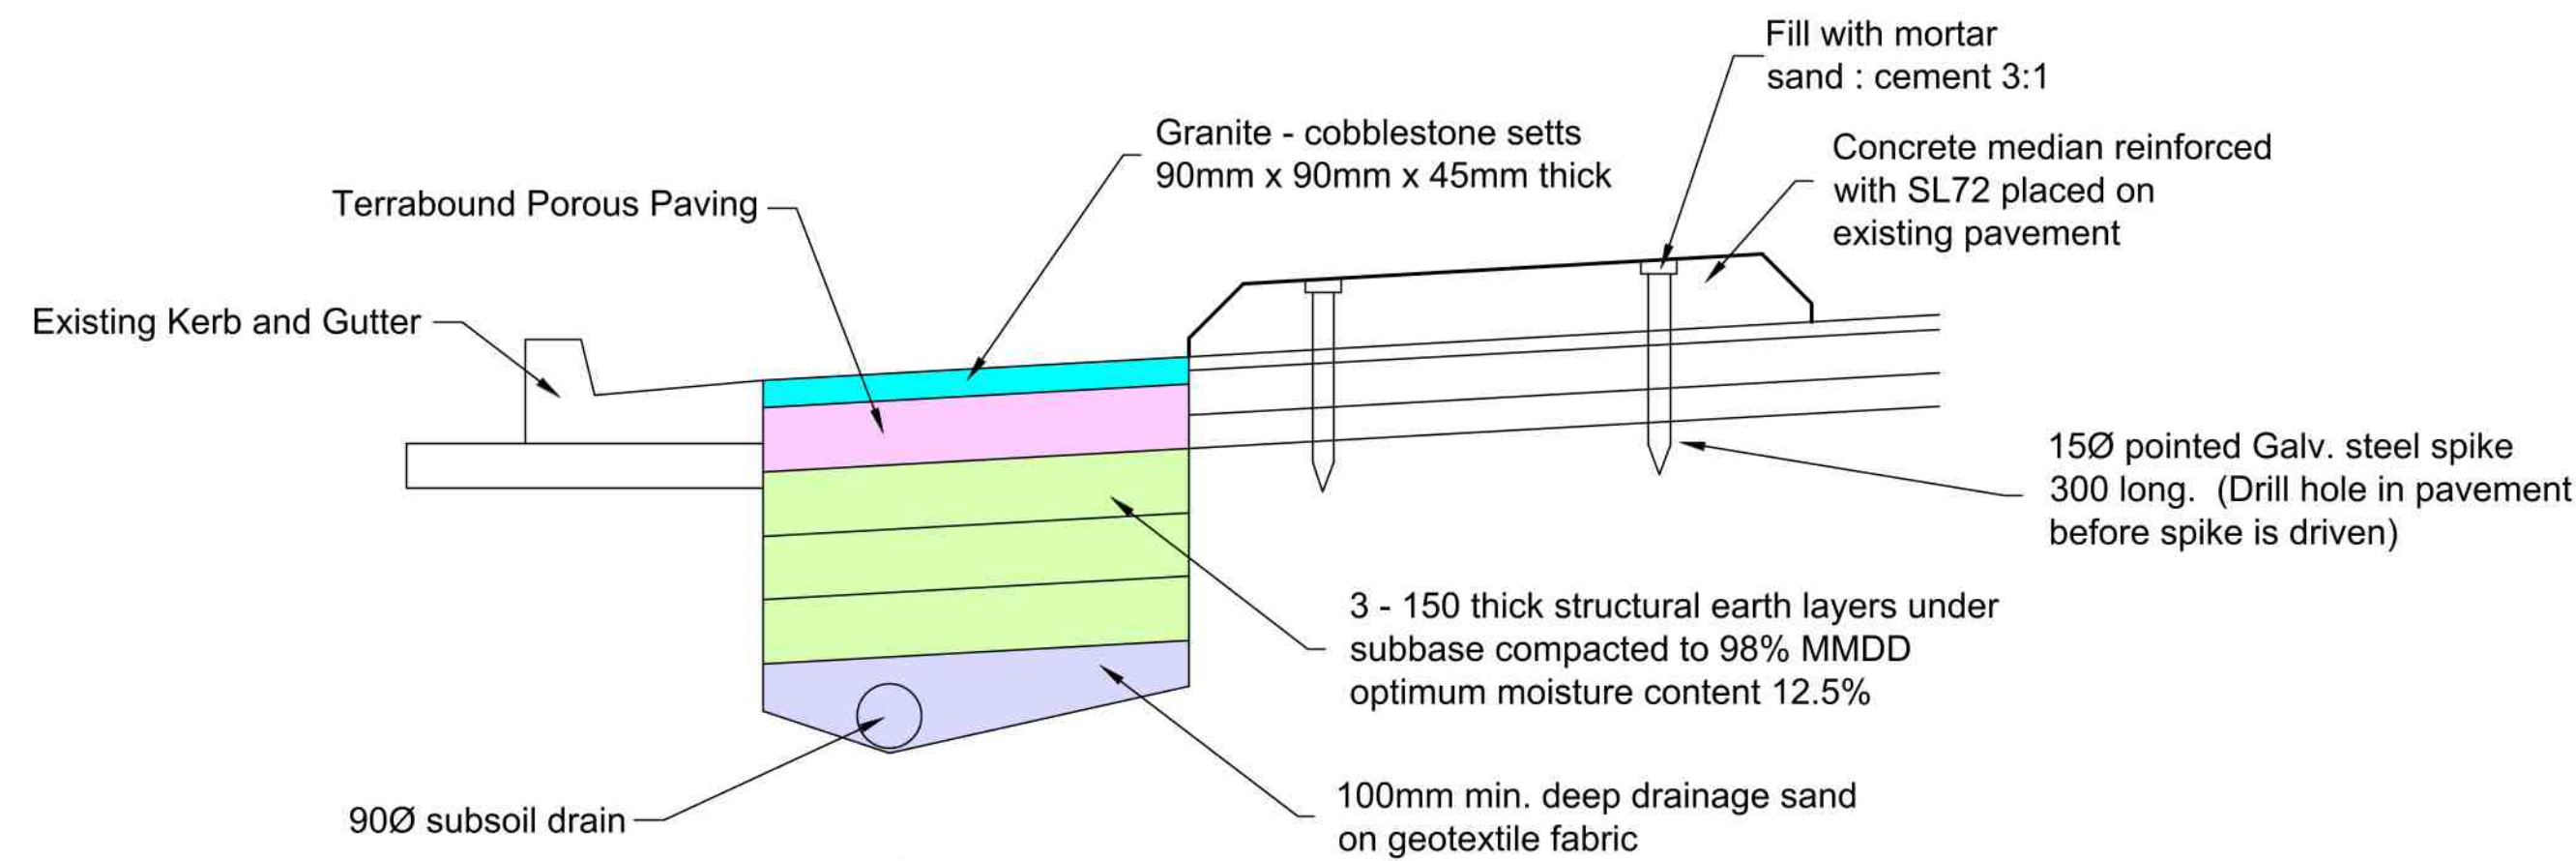

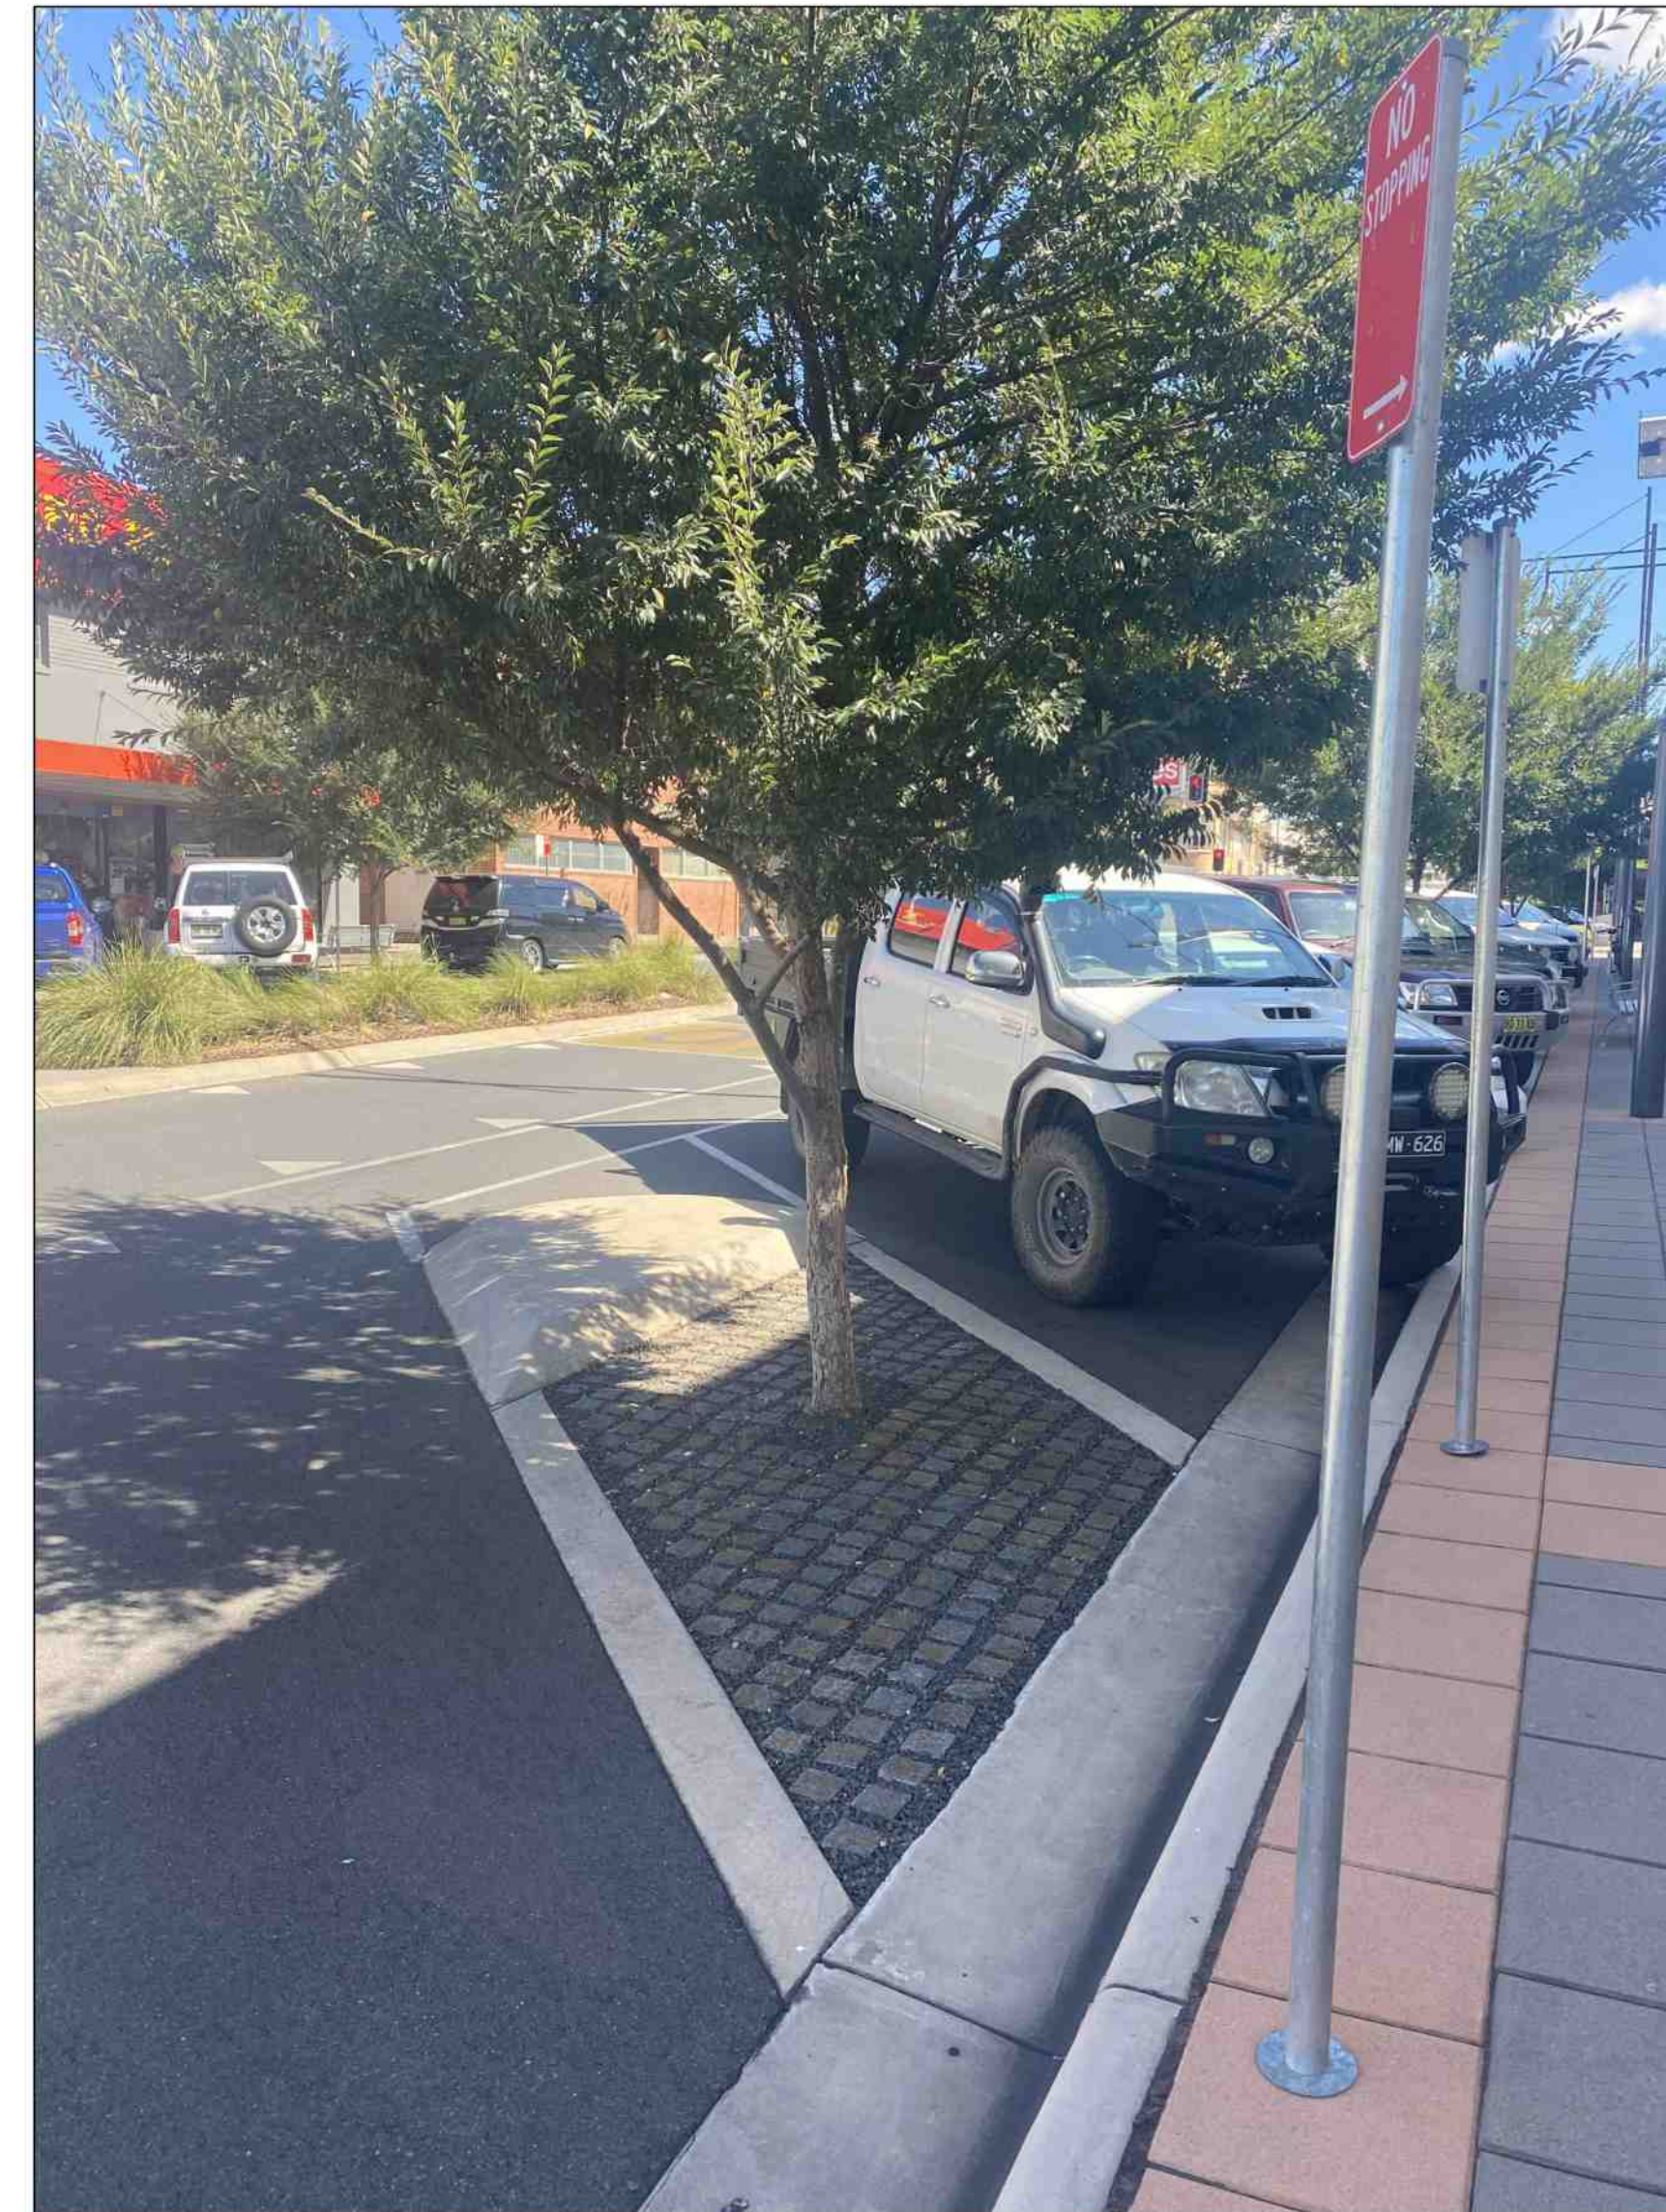




Section B



Typical Detail Kiewa Street Albury

FOR INFORMATION


								Copyright This drawing remains the property of Lance Ryan Consulting Engineers Pty Ltd. It may only be used for the purpose for which it was commissioned & in accordance with the terms of engagements for that commission. Unauthorised use of this drawing is prohibited	 North	 Lance Ryan Consulting Engineers Pty Ltd Consulting Engineers Planners & Managers A.B.N. 53 831 529 091 52 Johnston Street, WAGGA WAGGA NSW 2650 P.O. Box 7 WAGGA WAGGA NSW 2650 Ph: (02) 6921 1877 Fax: (02) 6921 7415 EMAIL: lance.ryan@gmail.com	Project Parking Layout Blake Street Wagga Wagga NSW 2650	Drawing Title Tree Planter Detail			
4	Issued For Information	12-12-2022	L.V.R.	L.V.R.	L.V.R.						Client Pascoe Constructions	Scales	Client Project No.		
3	Issued For Information	25-10-2022	L.V.R.	L.V.R.	L.V.R.						Architect / Project Manager Pascoe Constructions				
2	Issued For Information	09-05-2022	L.V.R.	L.V.R.	L.V.R.							Drawing No.	22W006 – C05	Sheet 05 of 07	Revision 4
1	Issued For Information	22-03-2022	L.V.R.	L.V.R.	L.V.R.										
Revision	Amendment or reason for issue		Issue date	Drawing completed by	Designed & dwg. checked by	Verified by X = Not verified	Issue authorised								

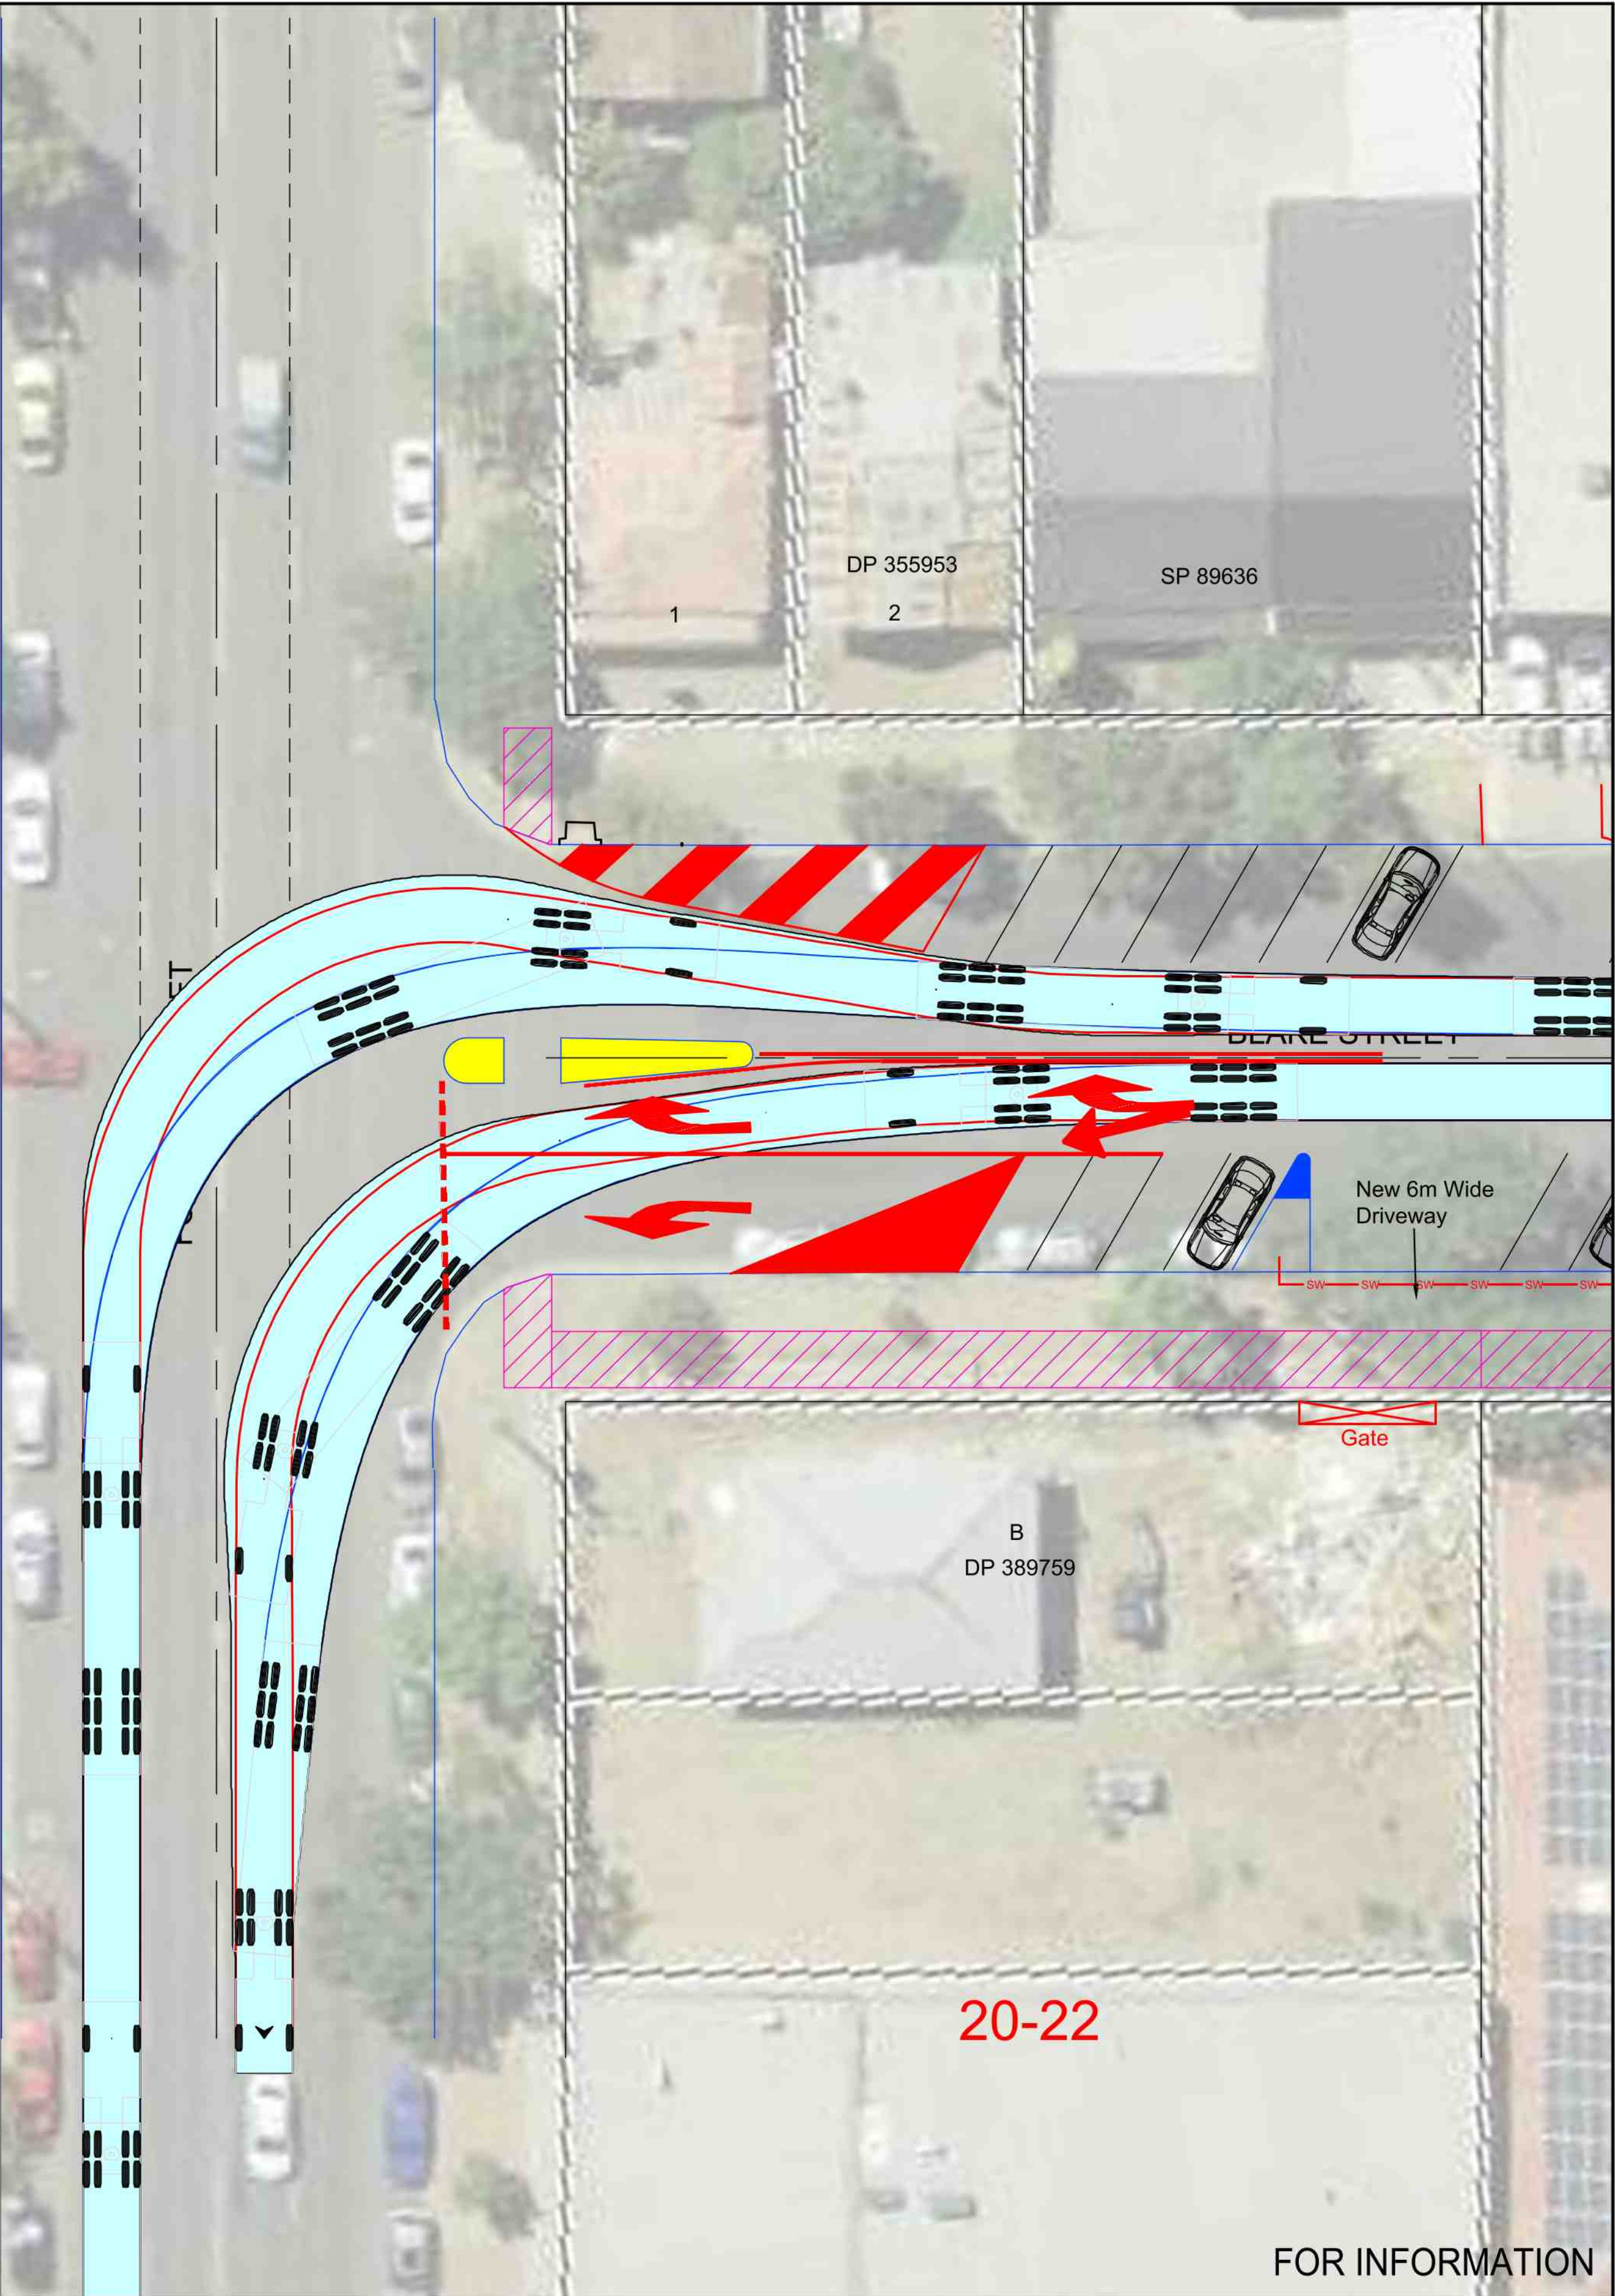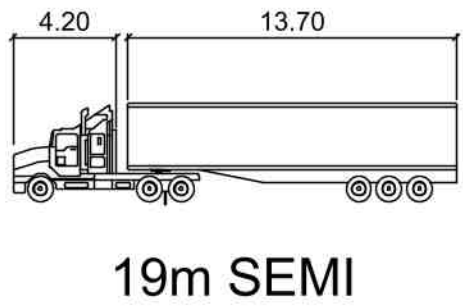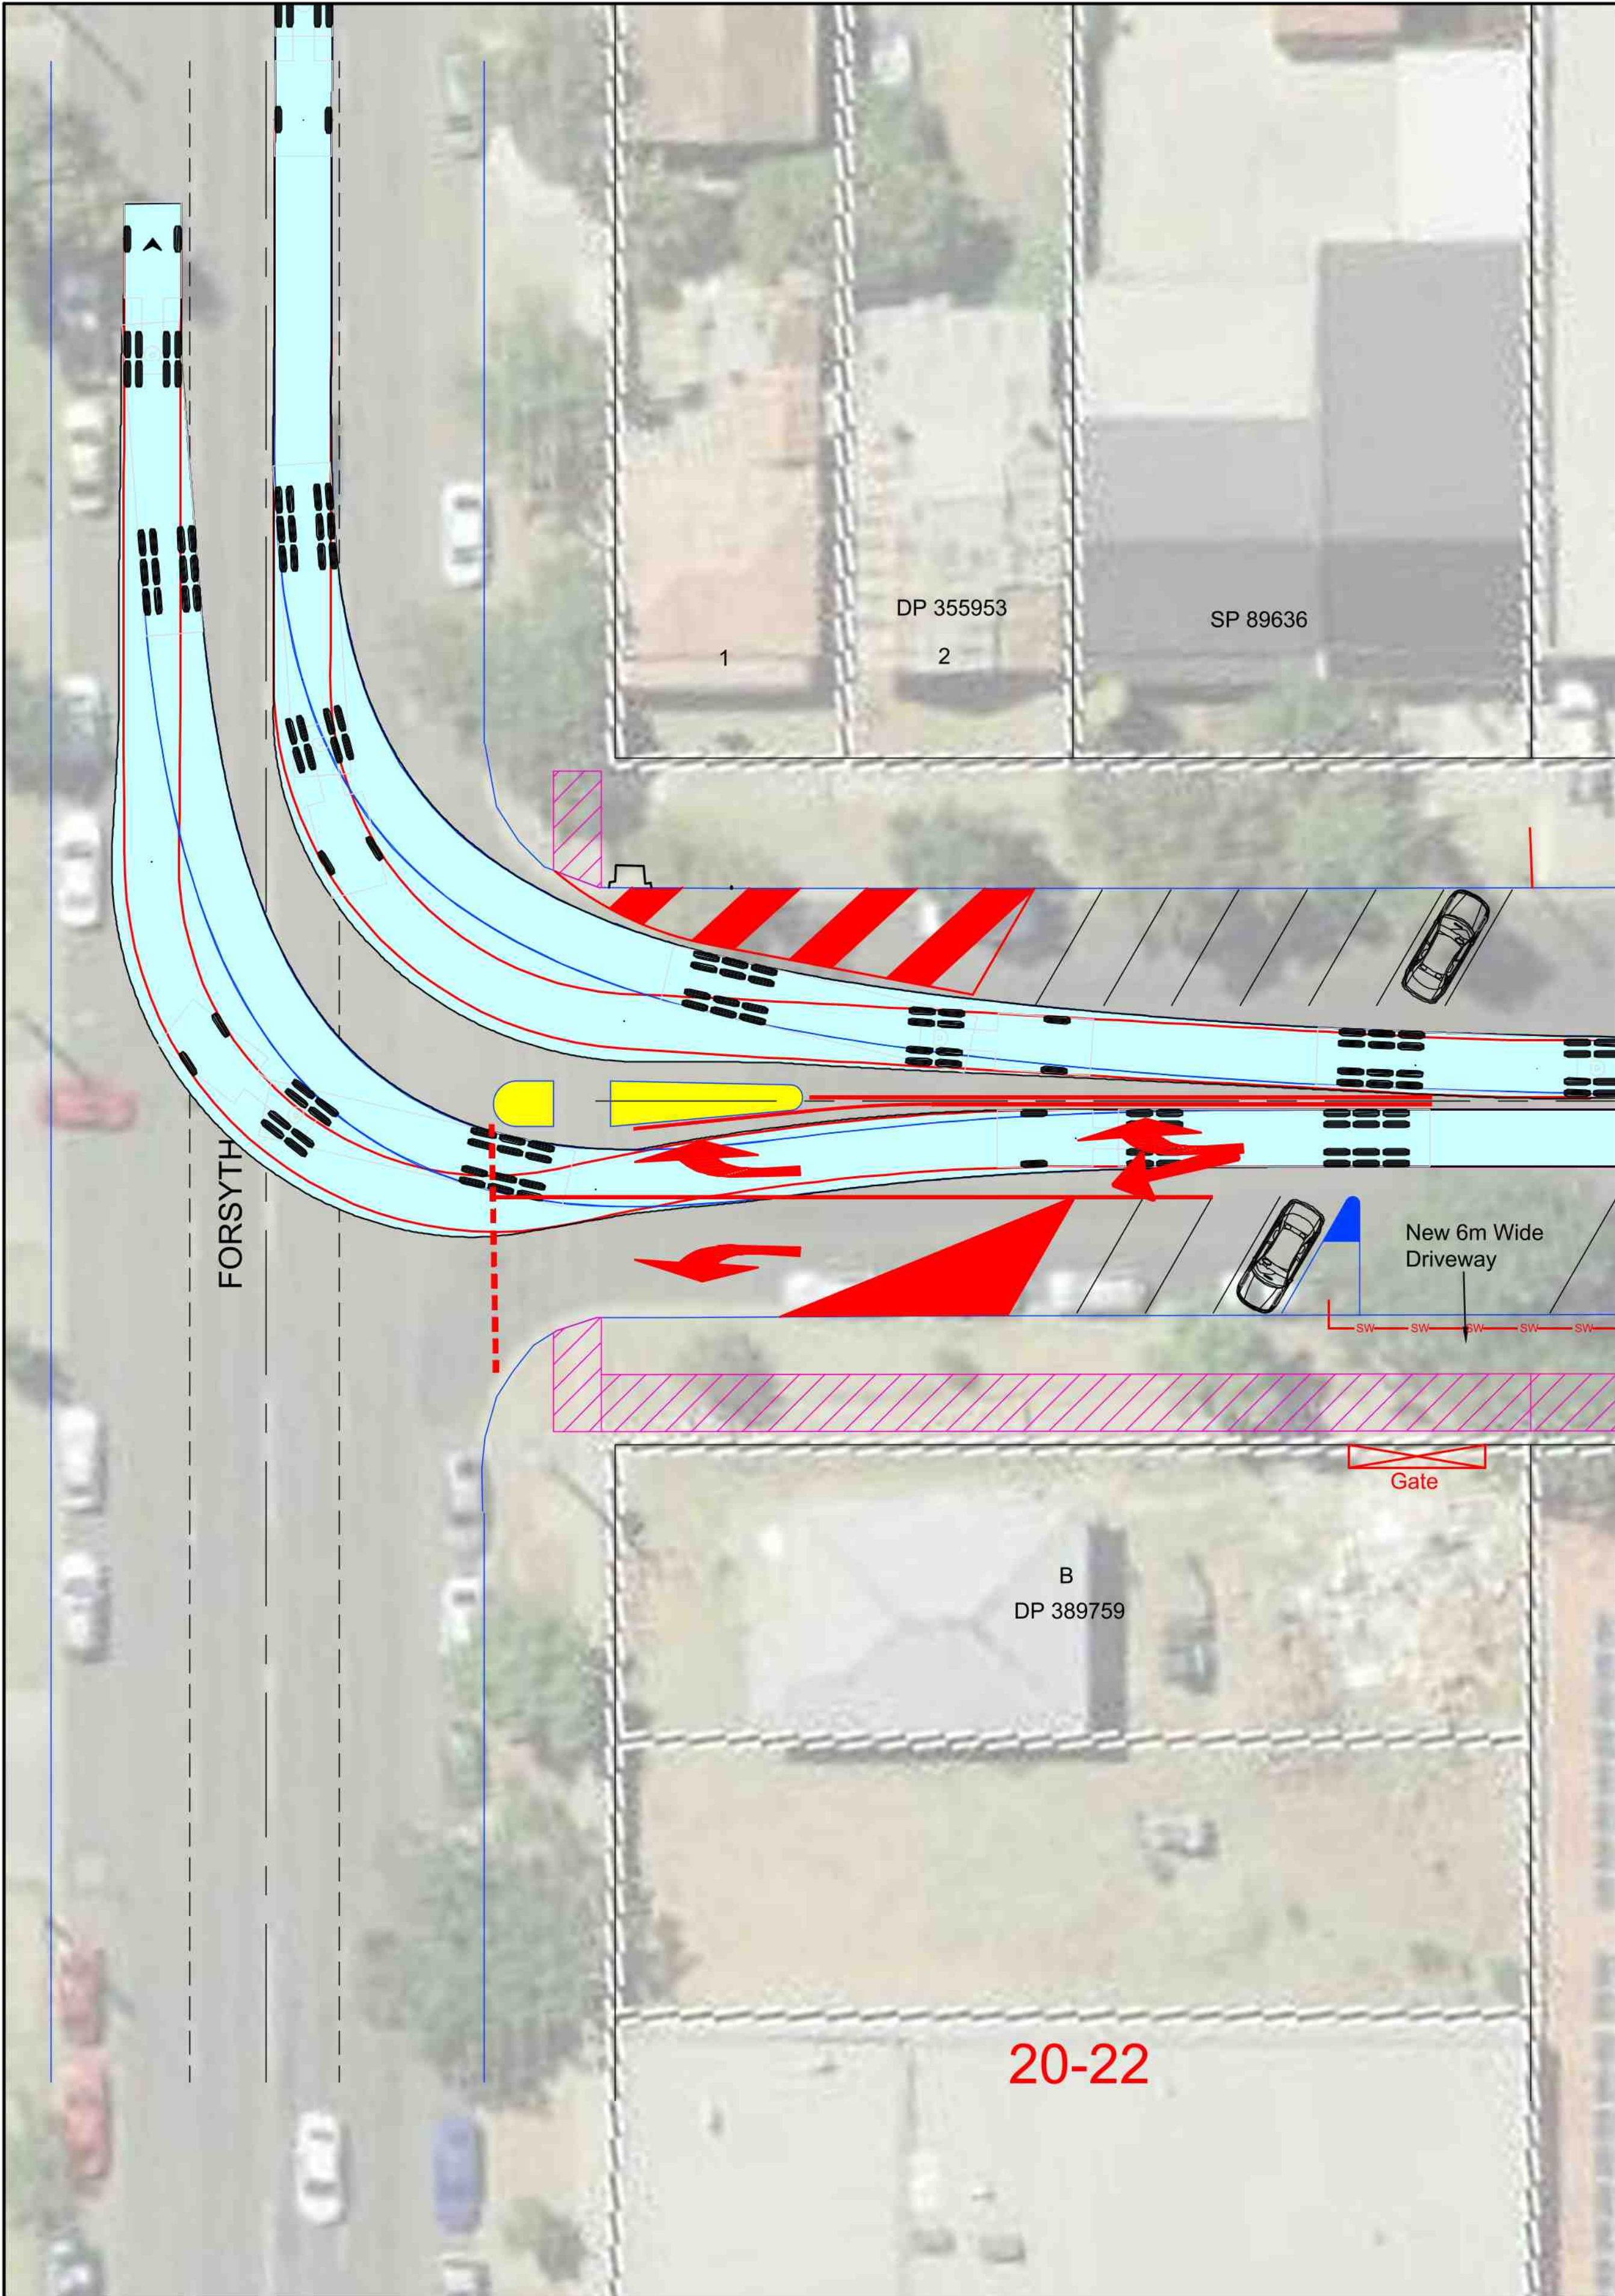

4	Issued For Information	12-12-2022	L.V.R.	L.V.R.	L.V.R.	
3	Issued For Information	25-10-2022	L.V.R.	L.V.R.	L.V.R.	
2	Issued For Information	09-05-2022	L.V.R.	L.V.R.	L.V.R.	
1	Issued For Information	22-03-2022	L.V.R.	L.V.R.	L.V.R.	
Revision	Amendment or reason for issue	Issue date	Drawing completed by	Designed & dwg. checked by	Verified by X = Not verified	Issue authorised (*)

Copyright
This drawing remains the property of Lance Ryan Consulting Engineers Pty Ltd.
It may only be used for the purpose for which it was commissioned & in accordance with the terms of engagements for that commission.
Unauthorised use of this drawing is prohibited

* Drawing Status
Warning: Unless there is an authorised Lance Ryan Consulting Engineers Pty. Ltd. signature at * , this drawing is not authorised for issue.

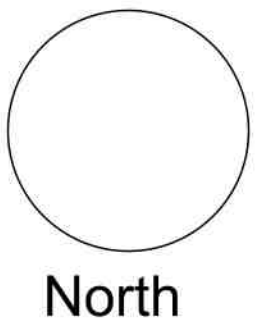

LRCE

Lance Ryan Consulting Engineers Pty Ltd
Consulting Engineers Planners & Managers
A.B.N. 53 831 529 091
52 Johnston Street,
WAGGA WAGGA NSW 2650
P.O. Box 7,
WAGGA WAGGA NSW 2650
PH: (02) 6921 1877
FAX: (02) 6921 7415
EMAIL: lancevryan@gmail.com

Project
Parking Layout
Blake Street
Wagga Wagga NSW 2650

Client
Pascoe Constructions

Architect / Project Manager
Pascoe Constructions

Drawing Title
19m Semi Trailer
Turning Paths

Scales
1:200 (A1), 1:400 (A3)




Drawing No.
22W006 - C06

Client Project No.

Sheet
06 of 07

Revision
3

A1 SHEET

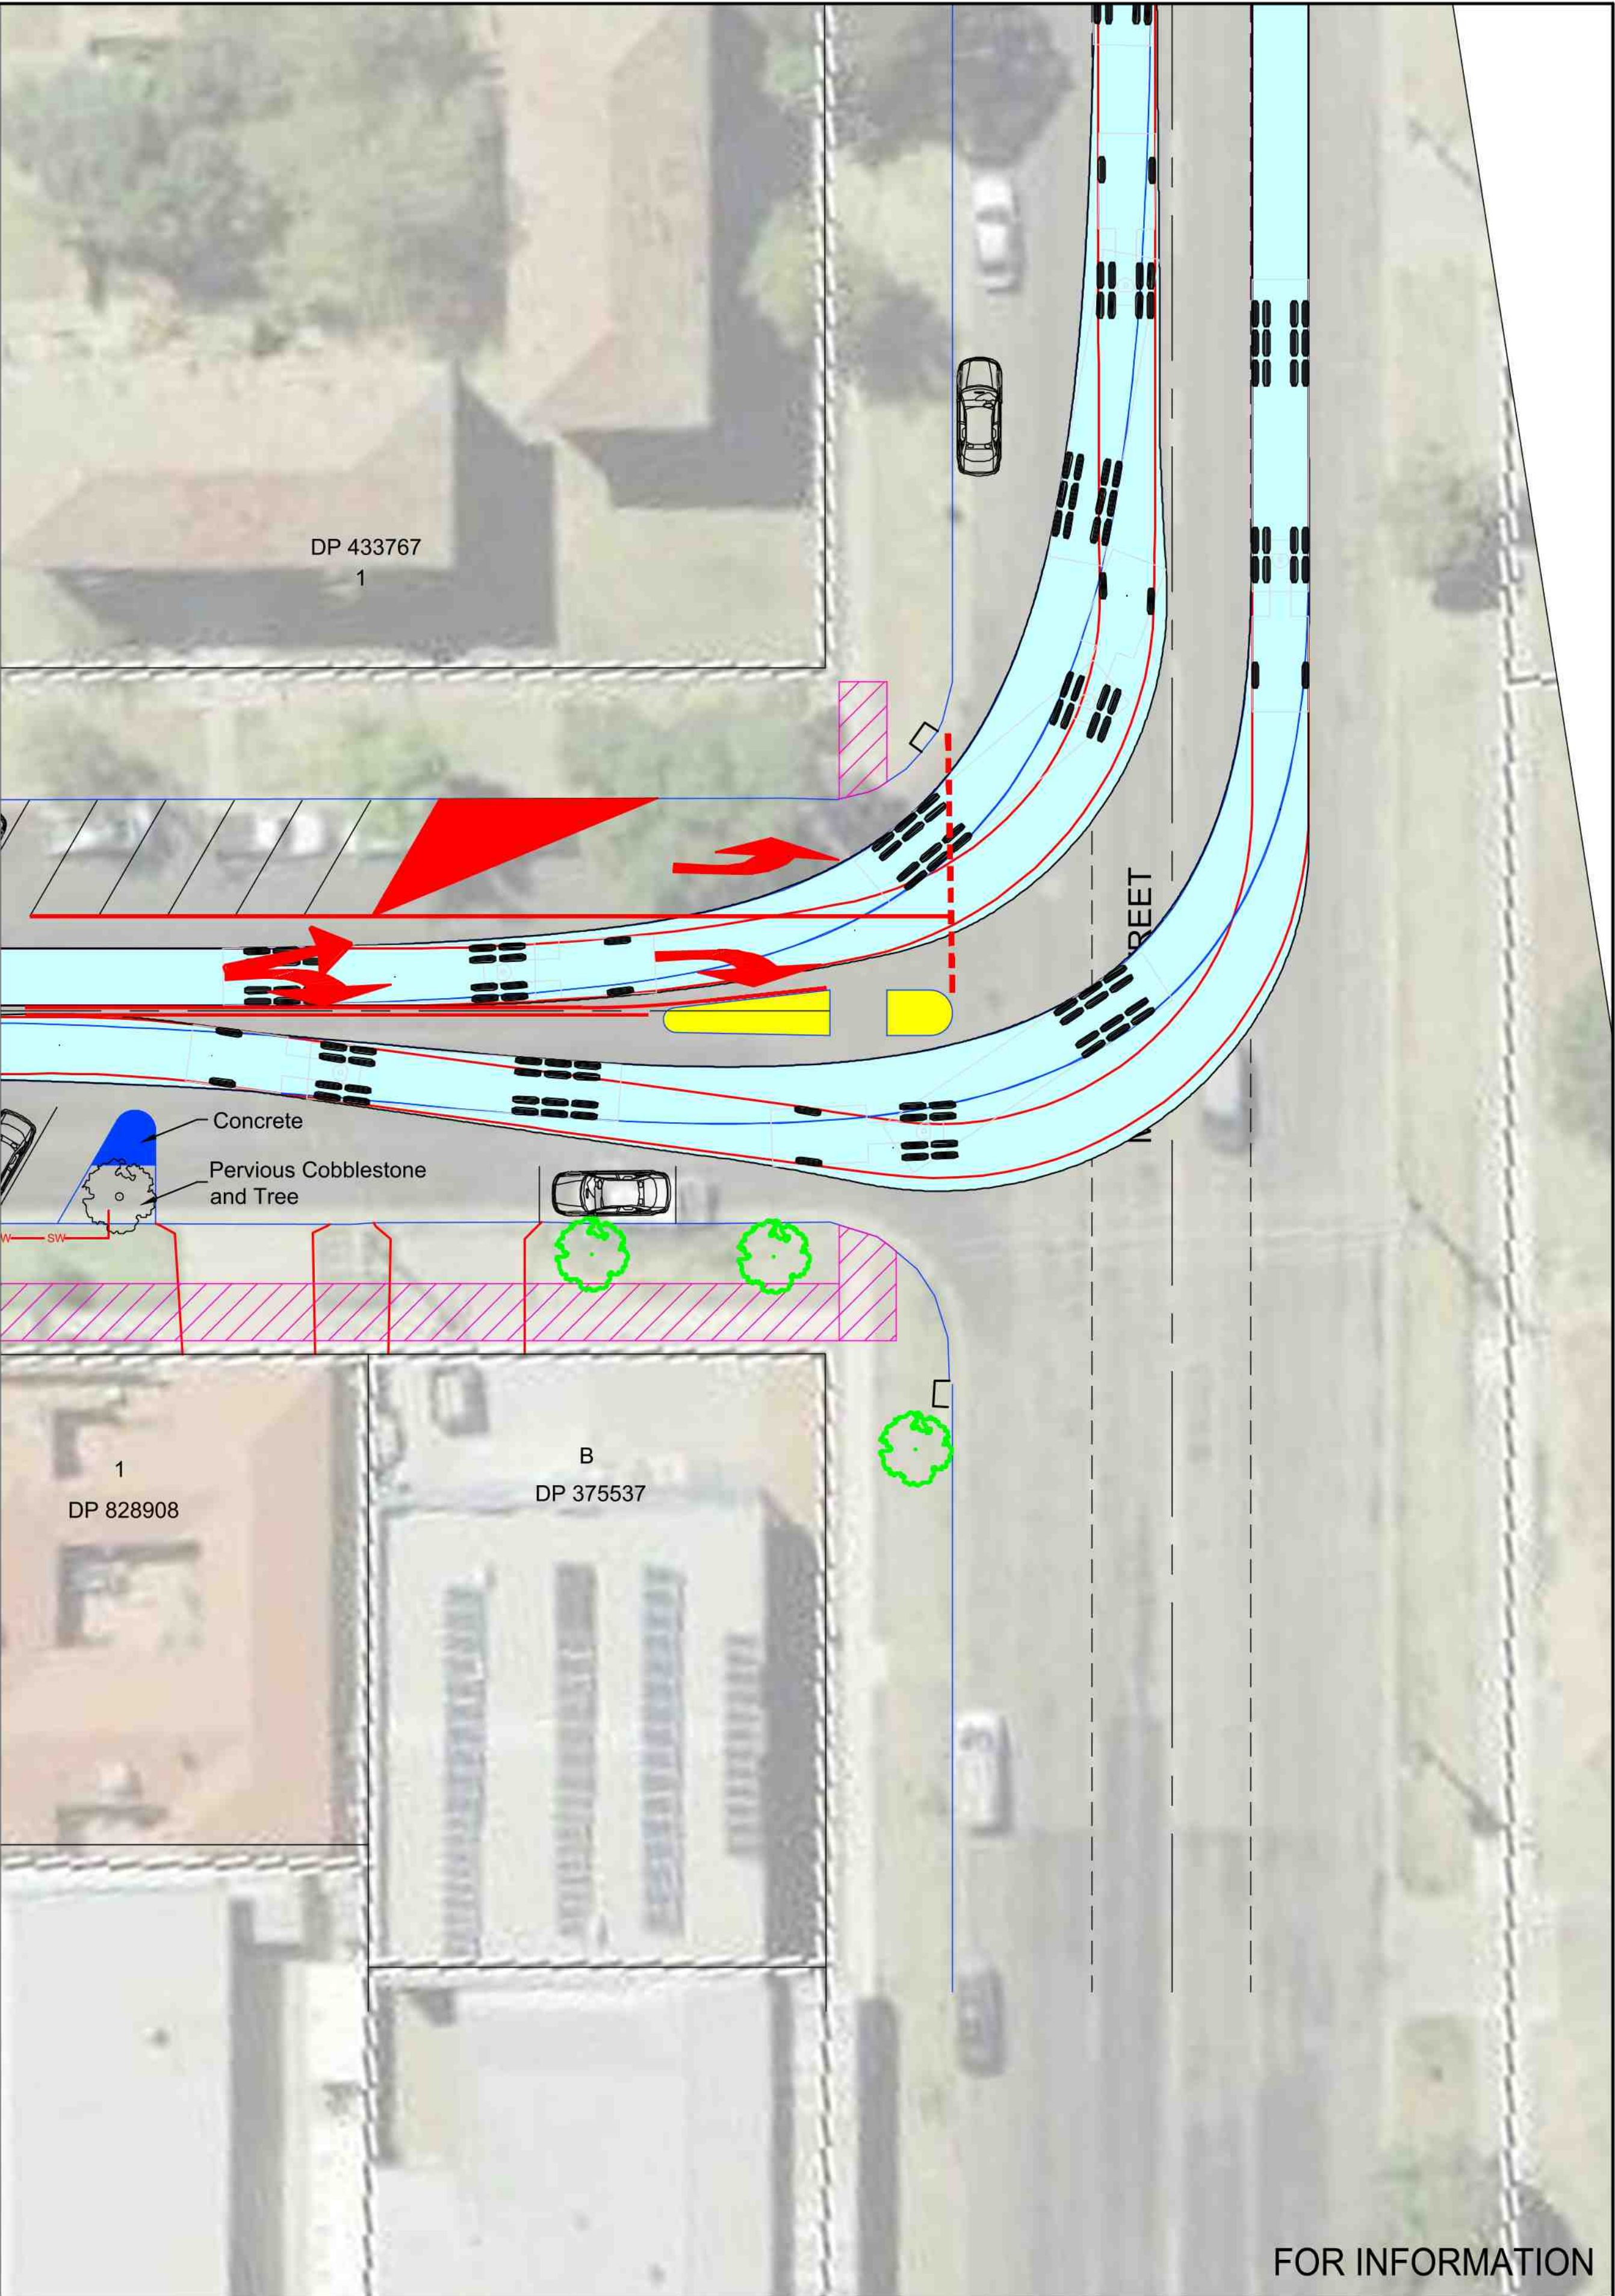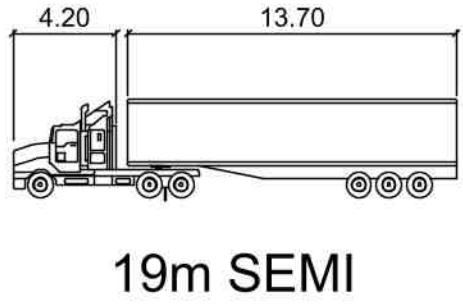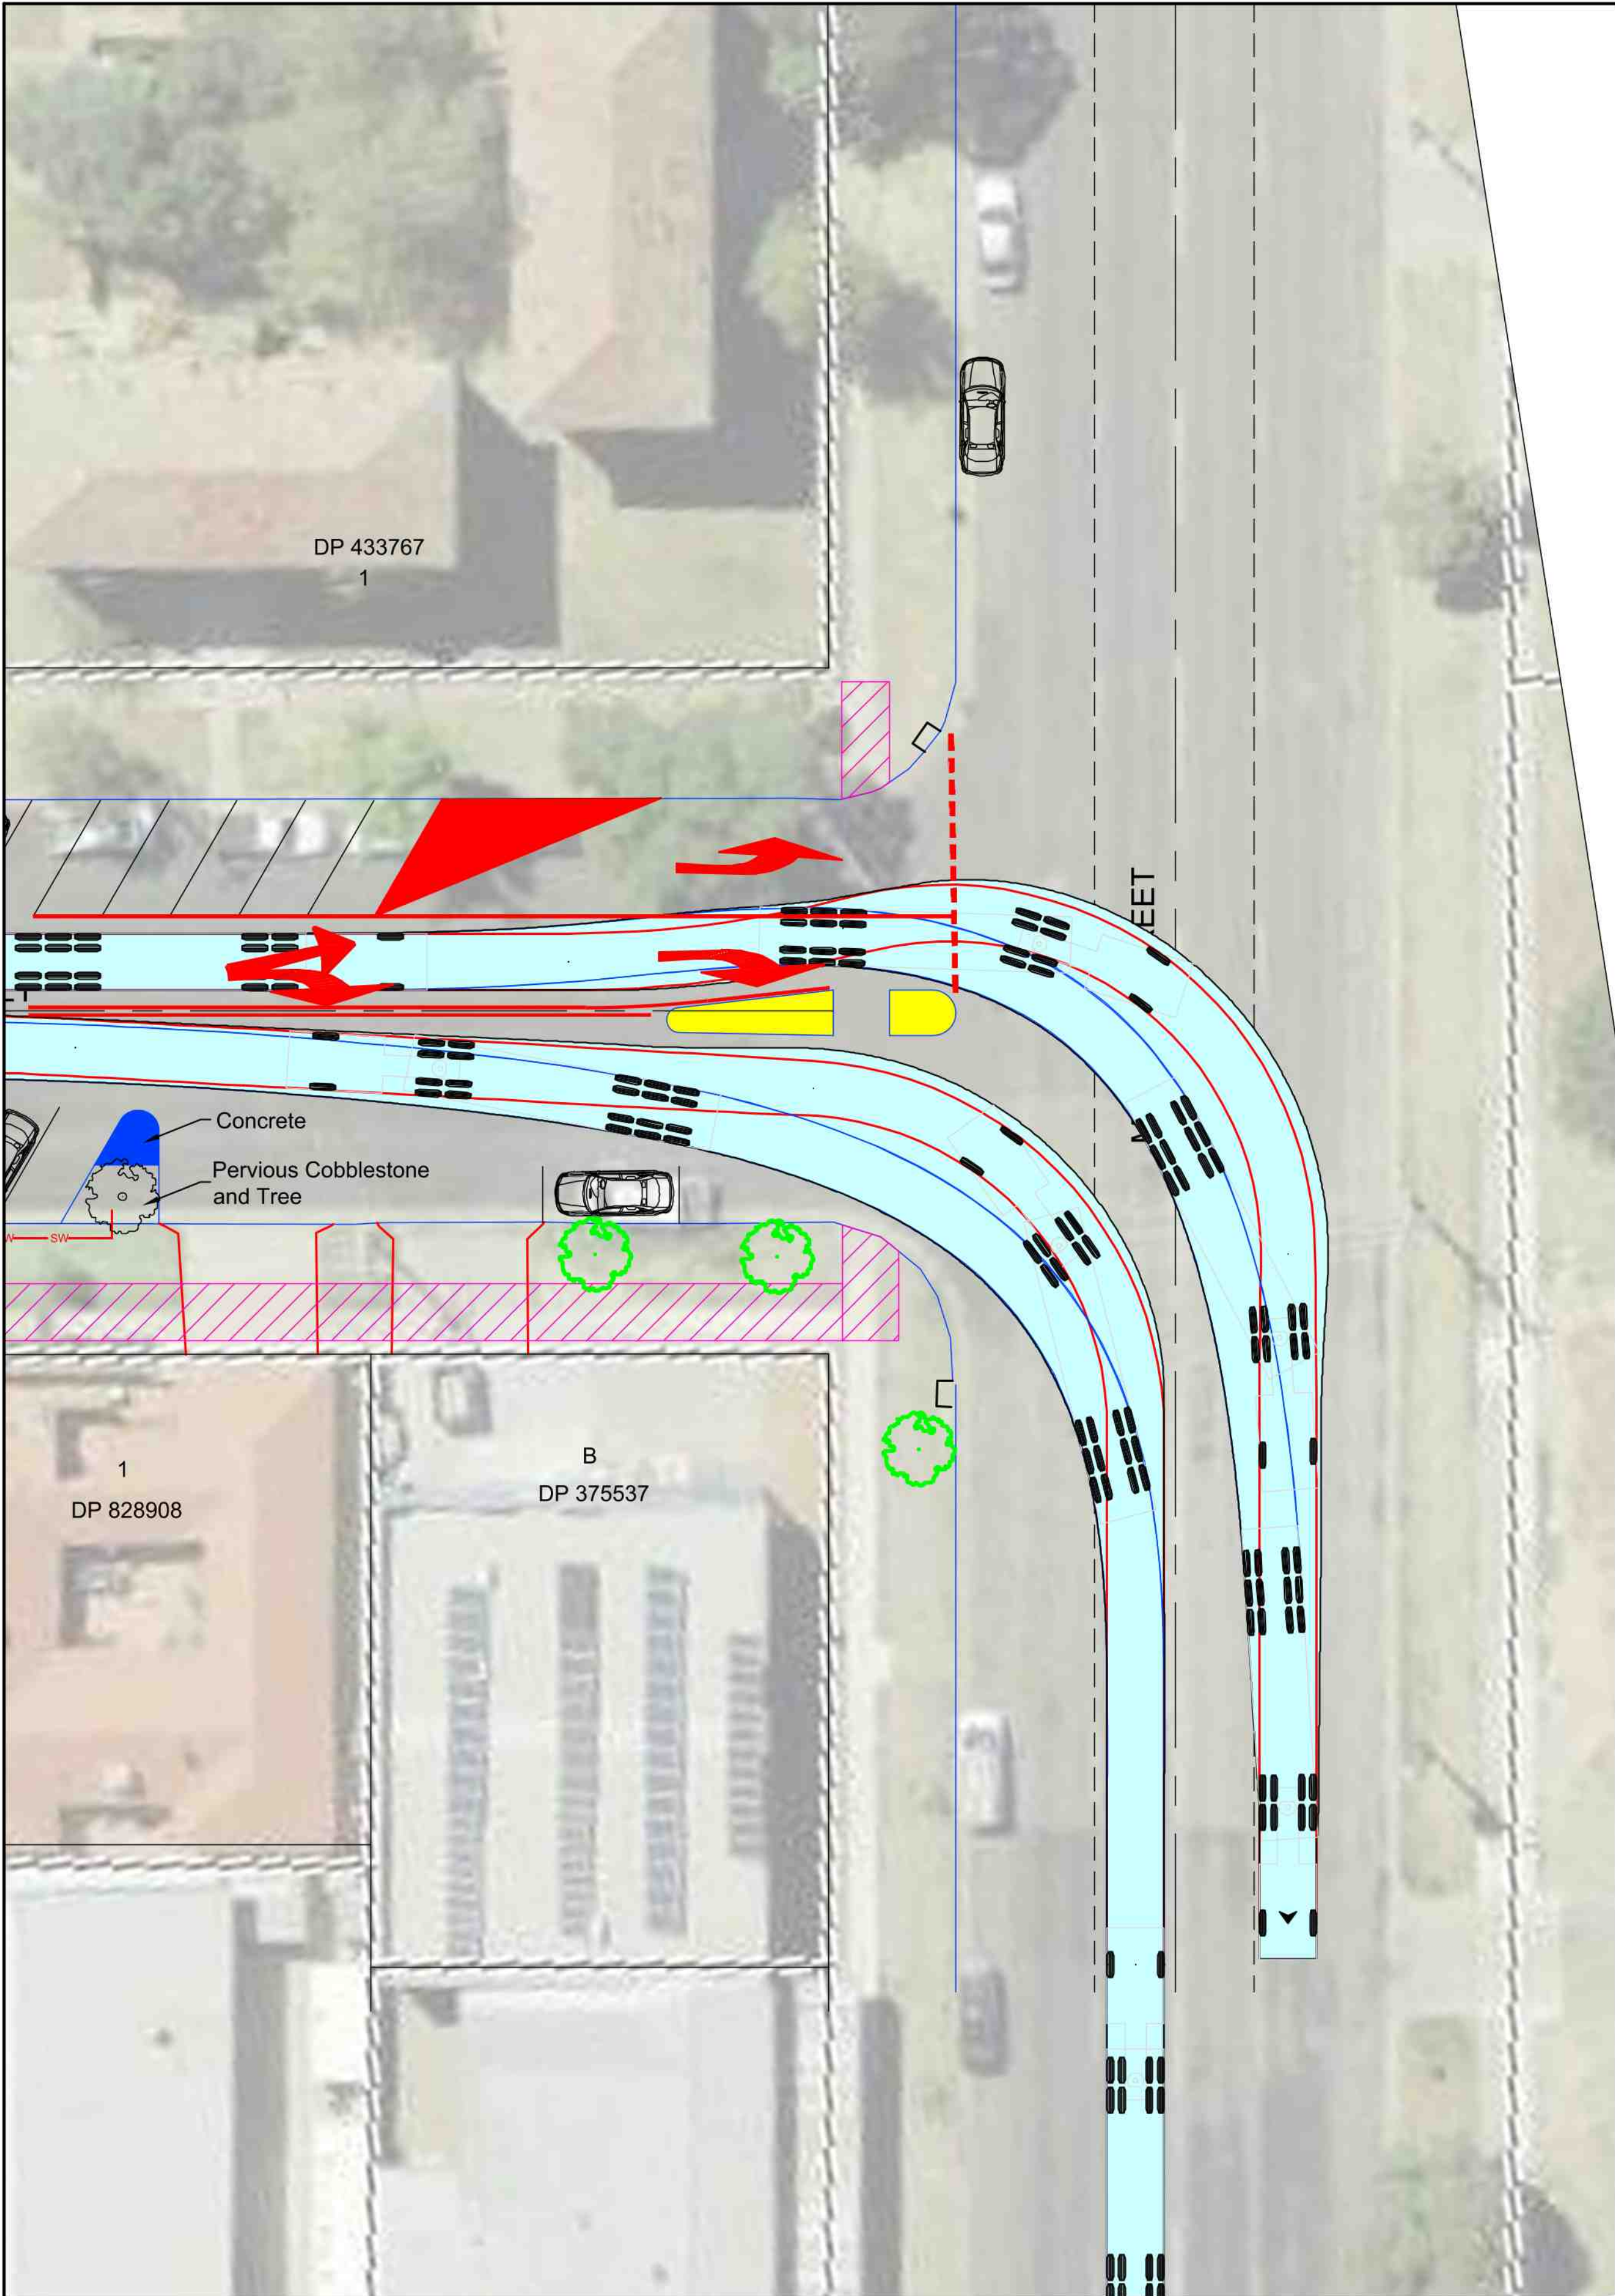


FOR INFORMATION

4	Issued For Information	12-12-2022	L.V.R.	L.V.R.	L.V.R.	
3	Issued For Information	25-10-2022	L.V.R.	L.V.R.	L.V.R.	
2	Issued For Information	09-05-2022	L.V.R.	L.V.R.	L.V.R.	
1	Issued For Information	22-03-2022	L.V.R.	L.V.R.	L.V.R.	
Revision	Amendment or reason for issue	Issue date	Drawing completed by	Designed & dwg. checked by	Verified by X = Not verified	Issue authorised (*)

Copyright
This drawing remains the property of Lance Ryan Consulting Engineers Pty Ltd.
It may only be used for the purpose for which it was commissioned & in accordance with the terms of engagements for that commission.
Unauthorised use of this drawing is prohibited

* Drawing Status
Warning: Unless there is an authorised Lance Ryan Consulting Engineers Pty. Ltd. signature at * , this drawing is not authorised for issue.

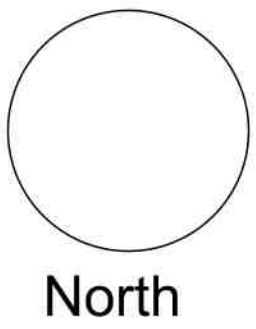

LRCE

Lance Ryan Consulting Engineers Pty Ltd
Consulting Engineers Planners & Managers
A.B.N. 53 831 529 091
52 Johnston Street,
WAGGA WAGGA NSW 2650
P.O. Box 7
WAGGA WAGGA NSW 2650
PH: (02) 6921 1877
FAX: (02) 6921 7415

EMAIL: lancevryan@gmail.com

Project
Parking Layout
Blake Street
Wagga Wagga NSW 2650

Client
Pascoe Constructions
Architect / Project Manager
Pascoe Constructions

Drawing Title
19m Semi Tractor
Turning Paths

Scales
1:200 (A1), 1:400 (A3)

Drawing No.
22W006 - C07

Client Project No.

Sheet
07 of 07

Revision
3

A1 SHEET